


DATE	
BY	
FINAL SURVEY	SURVEYED
NOTE BOOK	TEMPLATE
NO.	AREAS CHECKED

DATE	
BY	
ORIGINAL SURVEY	SURVEYED
NOTE BOOK	TEMPLATE
NO.	AREAS CHECKED

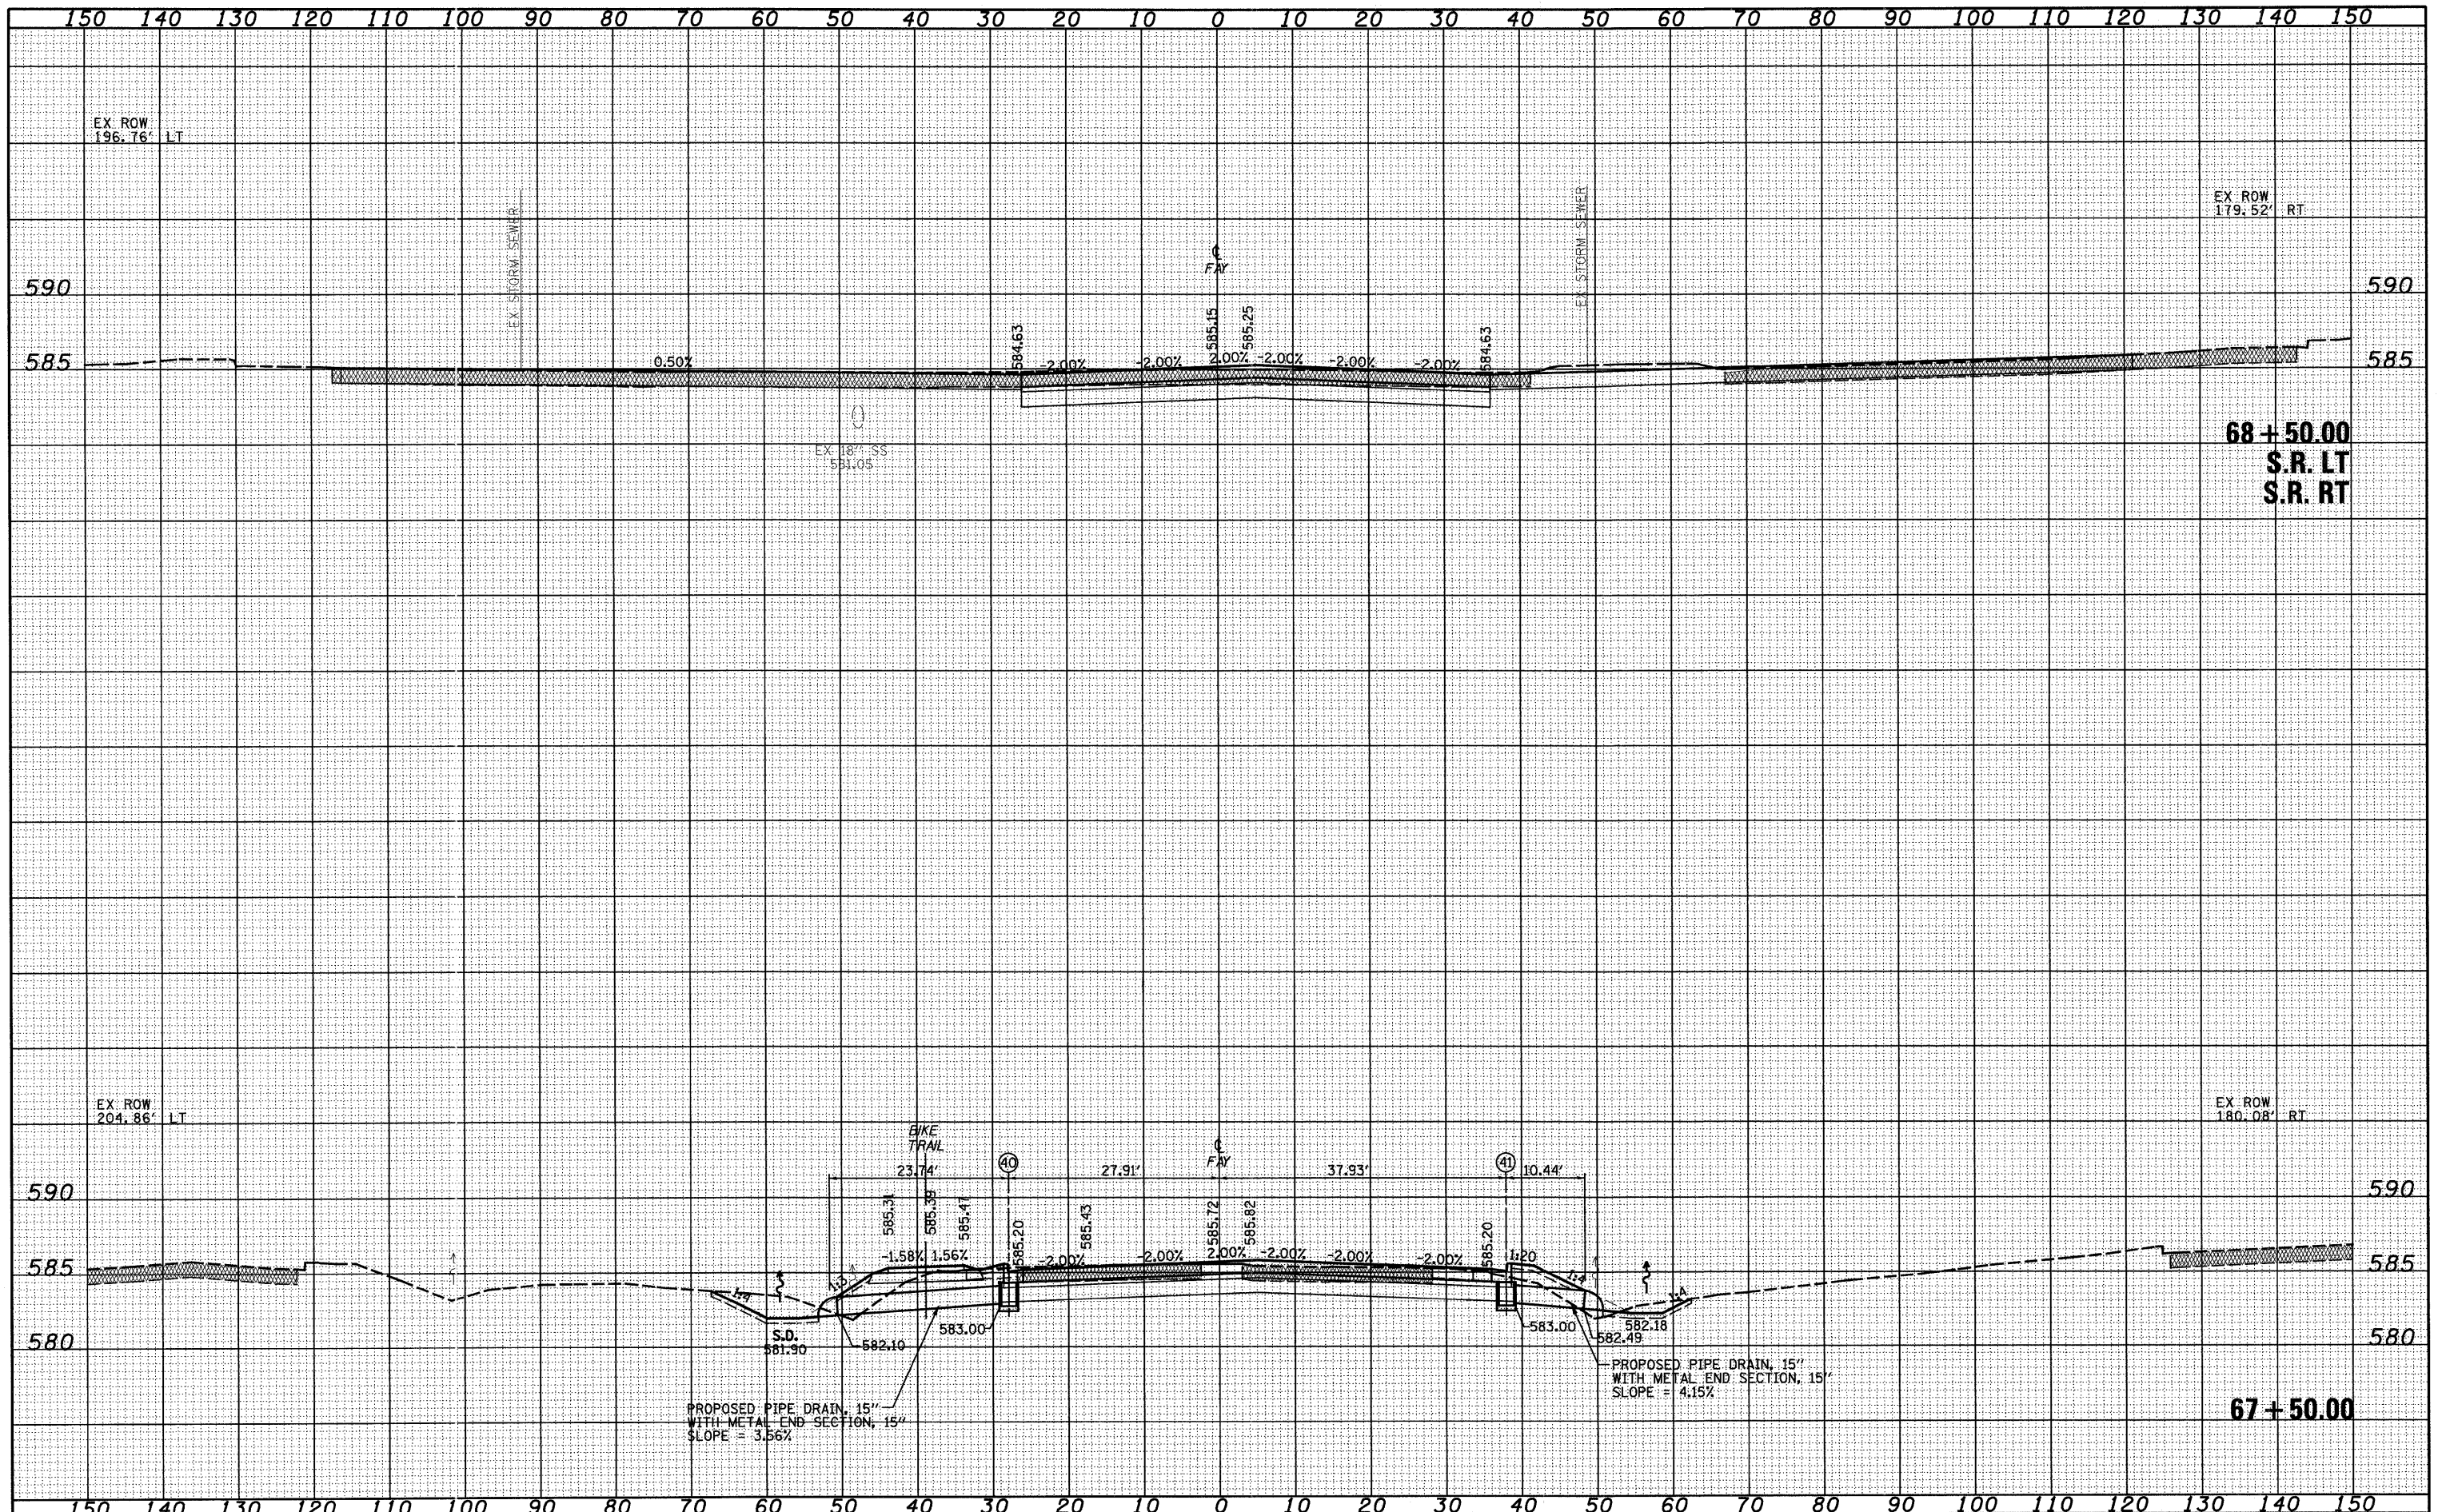

FILE NAME = S:\Projects\103\103-07-01\Drawings\103-07-01.dwg
 USER NAME = lunda
 PLOT SCALE = 20.0000' / IN.
 PLOT DATE = 6/24/2010

DESIGNED - JWS
 DRAWN - LEC
 CHECKED - BRM
 DATE - 11-05-07

REVISED -
 REVISED -
 REVISED -
 REVISED -

**STATE OF ILLINOIS
 DEPARTMENT OF TRANSPORTATION**

CROSS SECTIONS, FAYETTE AVE.
 SCALE: 1"=10' SHEET NO. 35 OF 43 SHEETS STA. 67+50.00 TO STA. 68+50.00

F.A. RT.	SECTION	COUNTY	TOTAL SHEETS	SHEET NO.
57/70	(25-3)-6	EFFINGHAM	839	404
FED. ROAD DIST. NO. ILLINOIS FED. AID PROJECT			CONTRACT NO. 74293	