


FINAL SURVEY	DATE
SURVEYED	BY
PLOTTED	
NOTE BOOK	
AREAS CHECKED	
NO.	

ORIGINAL SURVEY	DATE
SURVEYED	BY
PLOTTED	
NOTE BOOK	
AREAS CHECKED	
NO.	

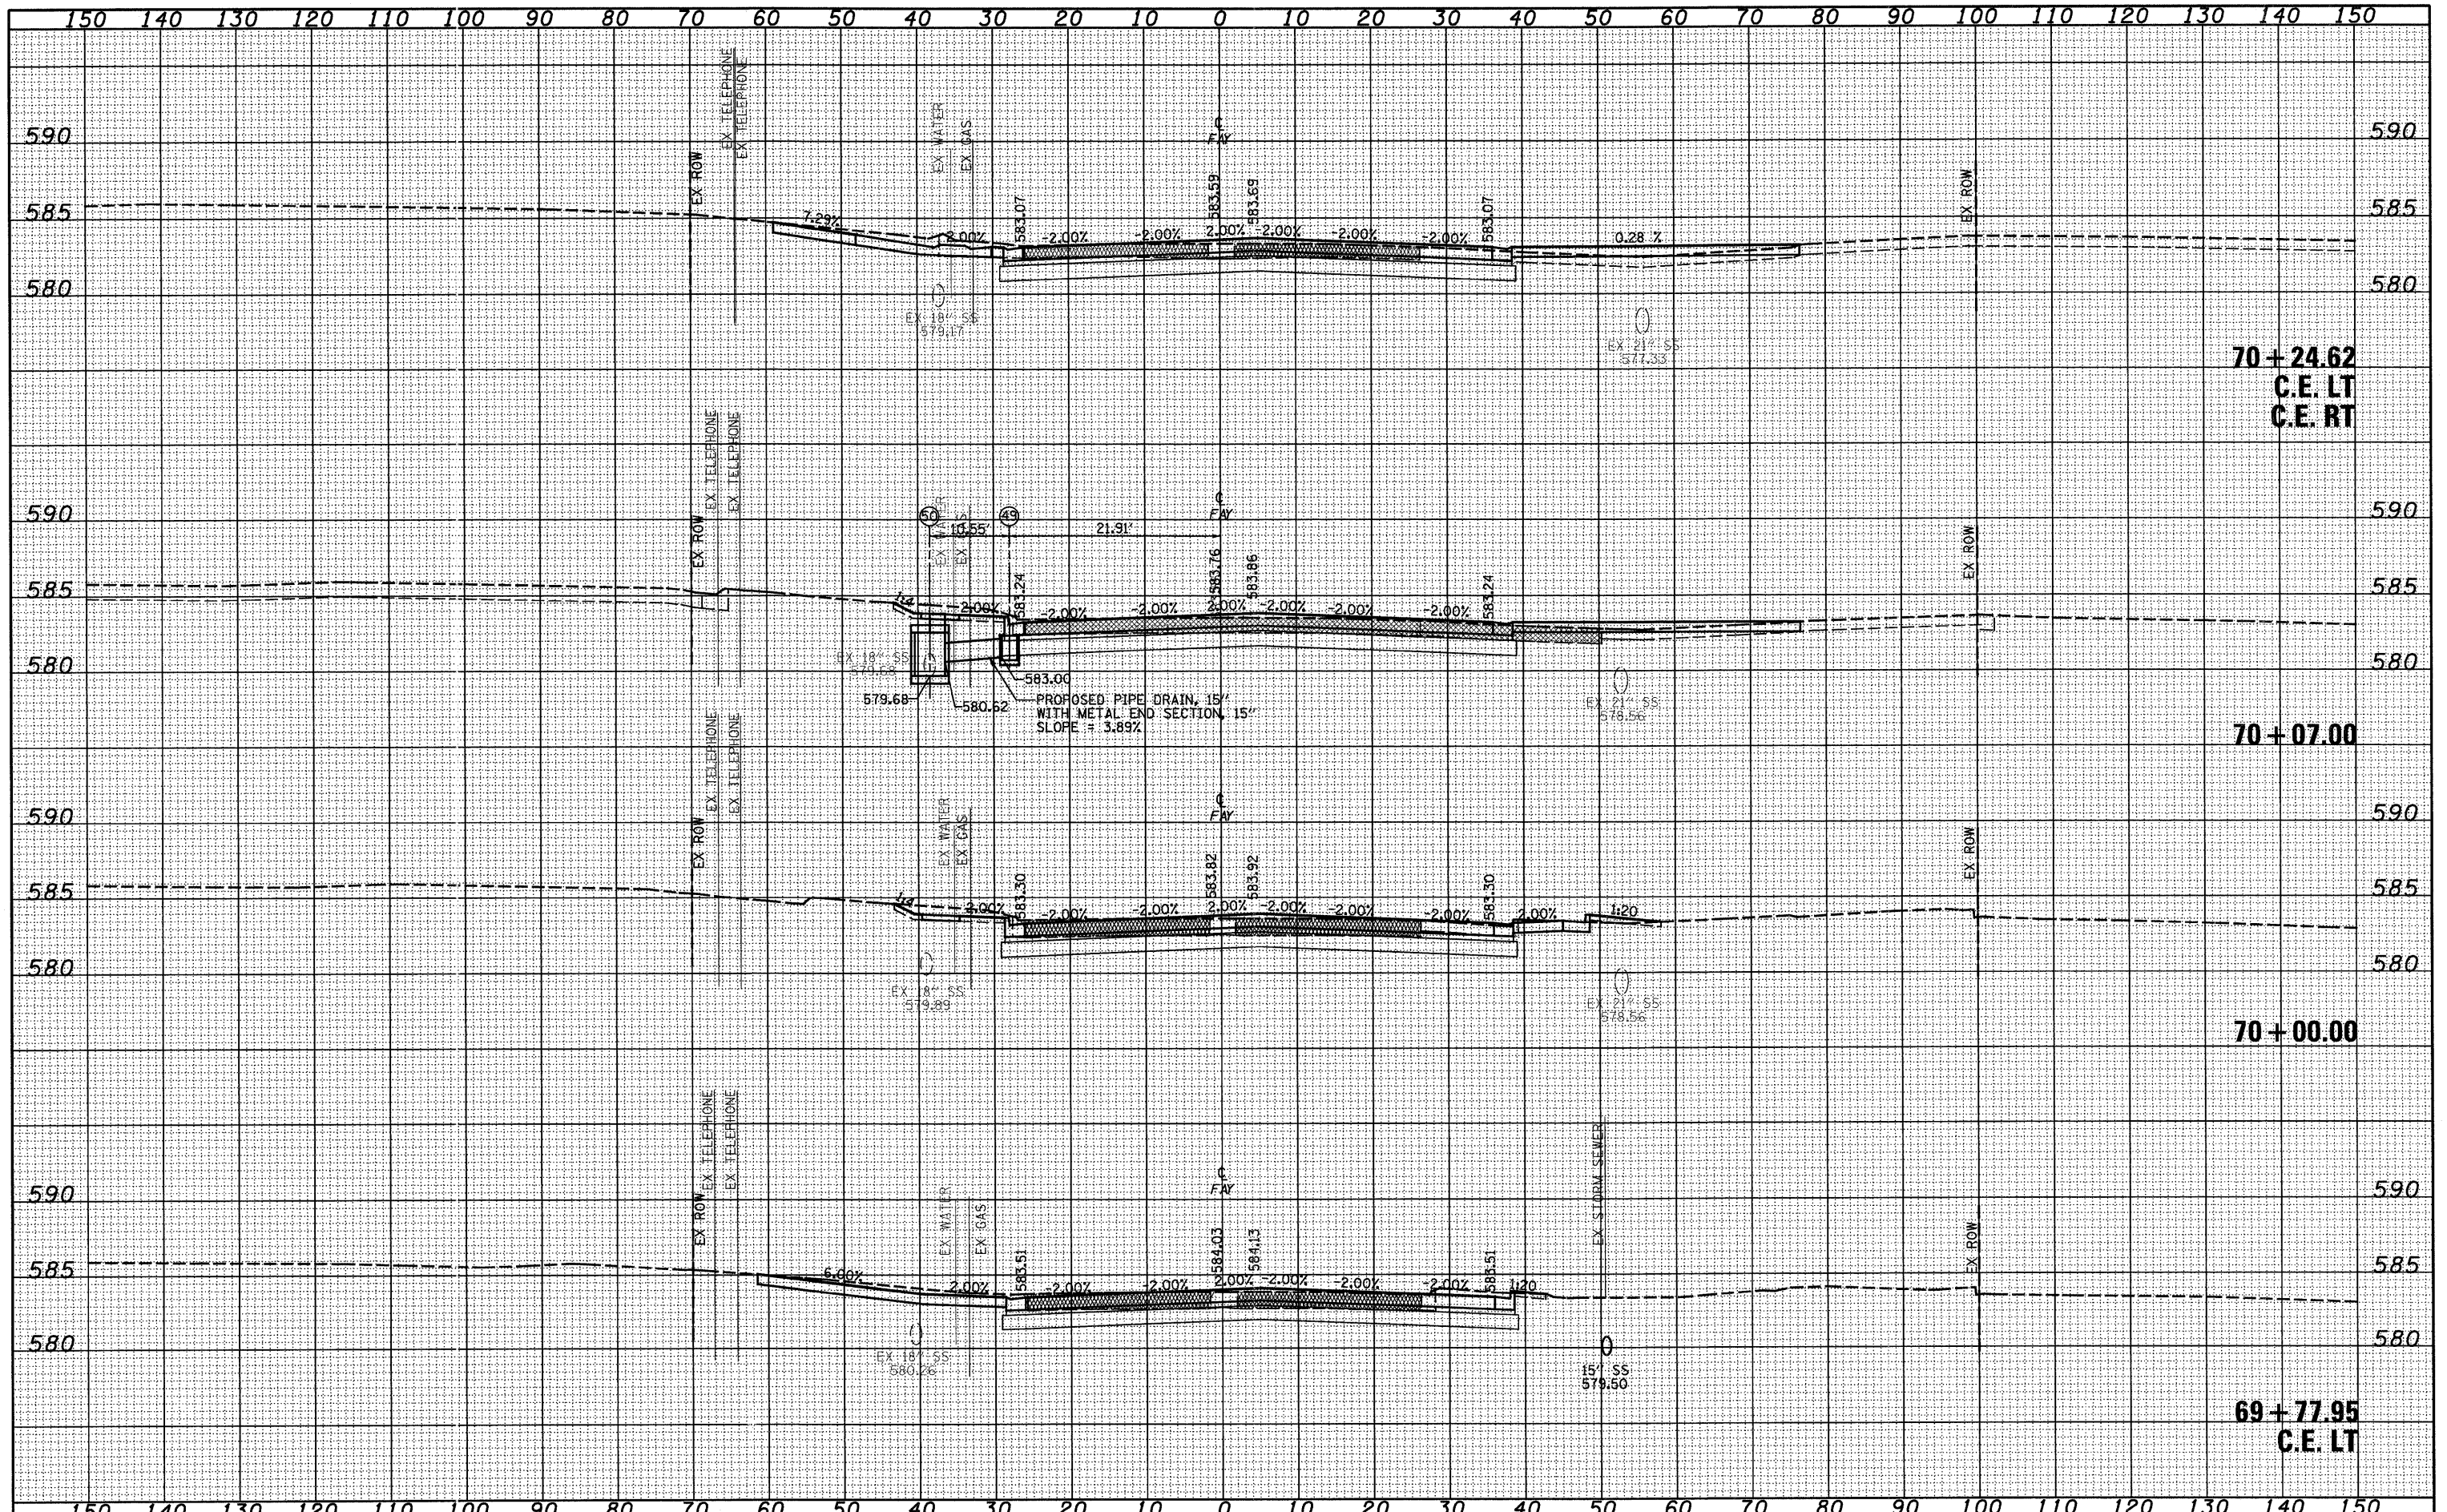

FILE NAME = S:\projects\03-00072-51-70.dgn\Fayette\cross1.dgn
 USER NAME = paul
 PLOT SCALE = 20,0000' / IN.
 PLOT DATE = 6/28/2010

DESIGNED - JWS
 DRAWN - LEC
 CHECKED - BRM
 DATE - 11-05-07

REVISED -
 REVISED -
 REVISED -
 REVISED -

**STATE OF ILLINOIS
 DEPARTMENT OF TRANSPORTATION**

CROSS SECTIONS, FAYETTE AVE.

SCALE: 1"=10' SHEET NO. 37 OF 43 SHEETS STA. 69+77.95 TO STA. 70+24.62

F.A. RT.	SECTION	COUNTY	TOTAL SHEETS	SHEET NO.
57/70	(25-3)I-6	EFFINGHAM	839	406
FED. ROAD DIST. NO.		ILLINOIS FED. AID PROJECT		