


DATE: _____
 BY: _____
 SURVEYED: _____
 DRAWN: _____
 CHECKED: _____
 DATE: _____

DATE: _____
 BY: _____
 SURVEYED: _____
 DRAWN: _____
 CHECKED: _____
 DATE: _____

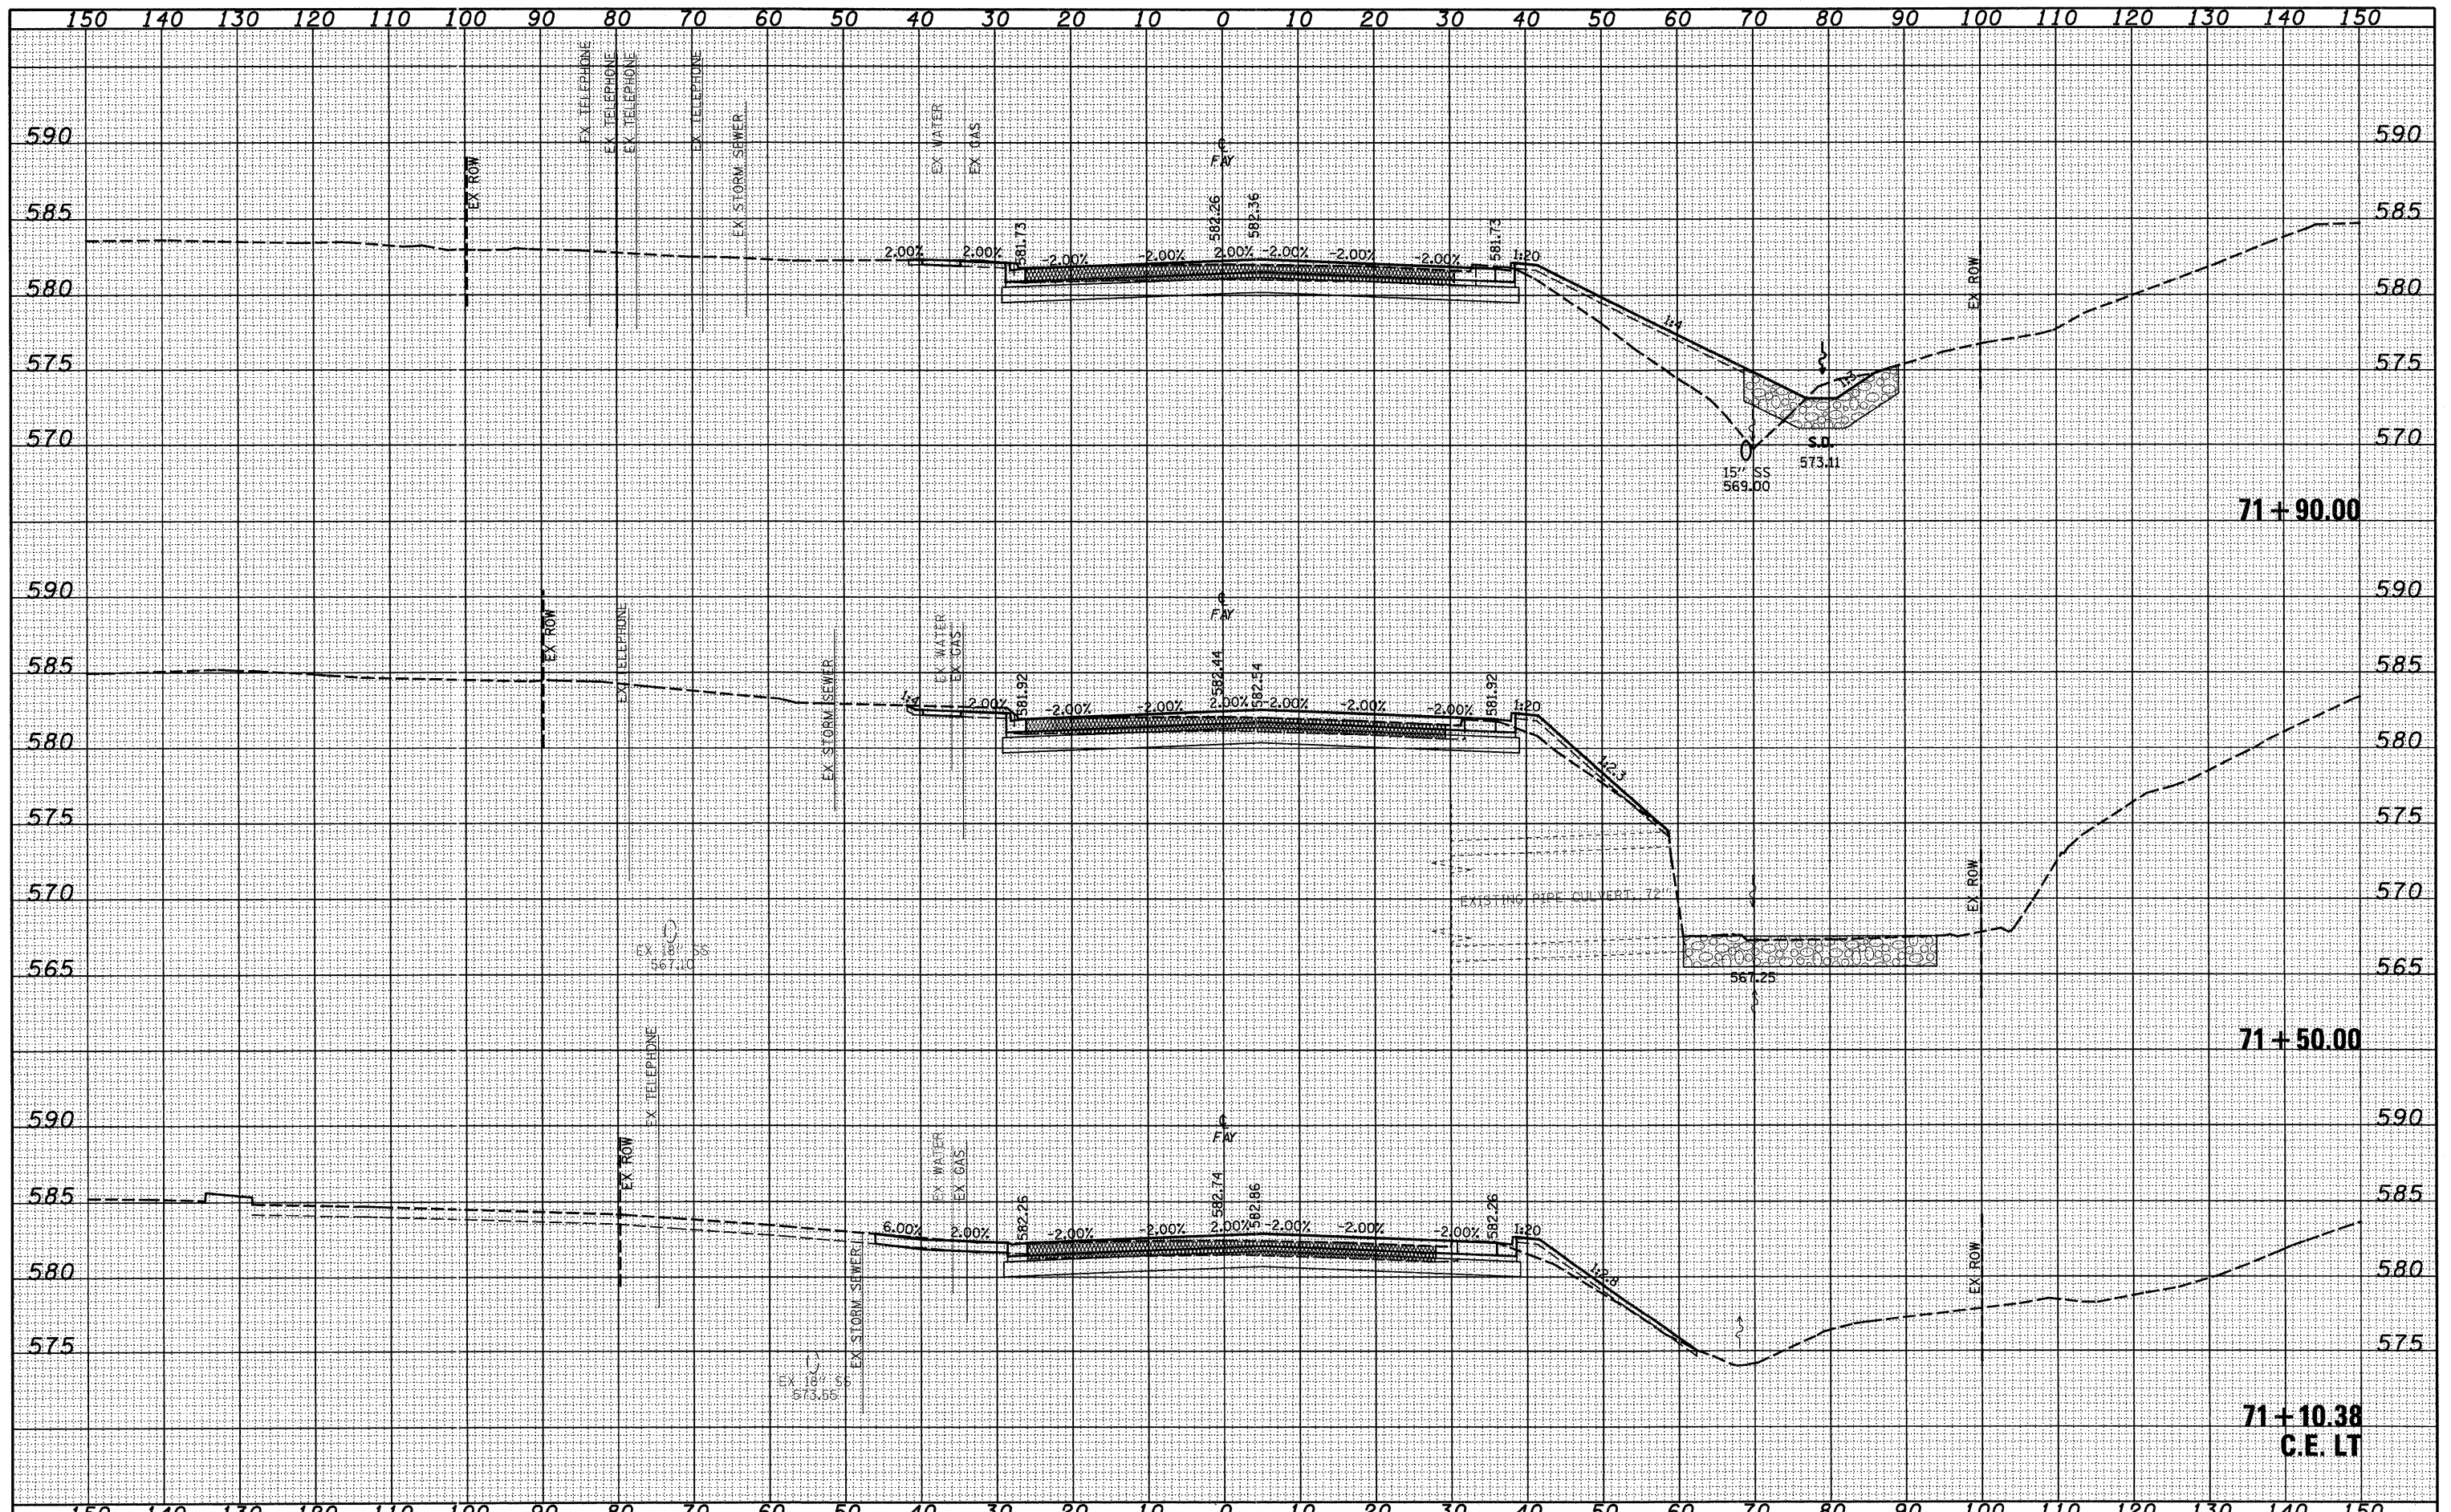

FILE NAME =	USER NAME = paul	DESIGNED - JWS	REVISED -	STATE OF ILLINOIS DEPARTMENT OF TRANSPORTATION	CROSS SECTIONS, FAYETTE AVE.			F.A. RT.	SECTION	COUNTY	TOTAL SHEETS	SHEET NO.
S:\Projects\103-00072-51-70\pvt\figs\cros11.dwg		DRAWN - LEC	REVISED -					57/70	(25-3)-6	EFFINGHAM	839	409
		CHECKED - BRM	REVISED -					CONTRACT NO. 74293				
		DATE - 11-05-07	REVISED -					ILLINOIS FED. AID PROJECT				
PLOT SCALE = 20.0000' / IN.				SCALE: 1"=10'				SHEET NO. 40 OF 43 SHEETS		STA. 71+10.38 TO STA. 71+90.00		
PLOT DATE = 6/28/2010								FED. ROAD DIST. NO.				