


DATE	
BY	
FINAL SURVEY	
PLOTTED	
NOTE BOOK	
AREAS CHECKED	

DATE	
BY	
ORIGINAL SURVEY	
PLOTTED	
NOTE BOOK	
AREAS CHECKED	

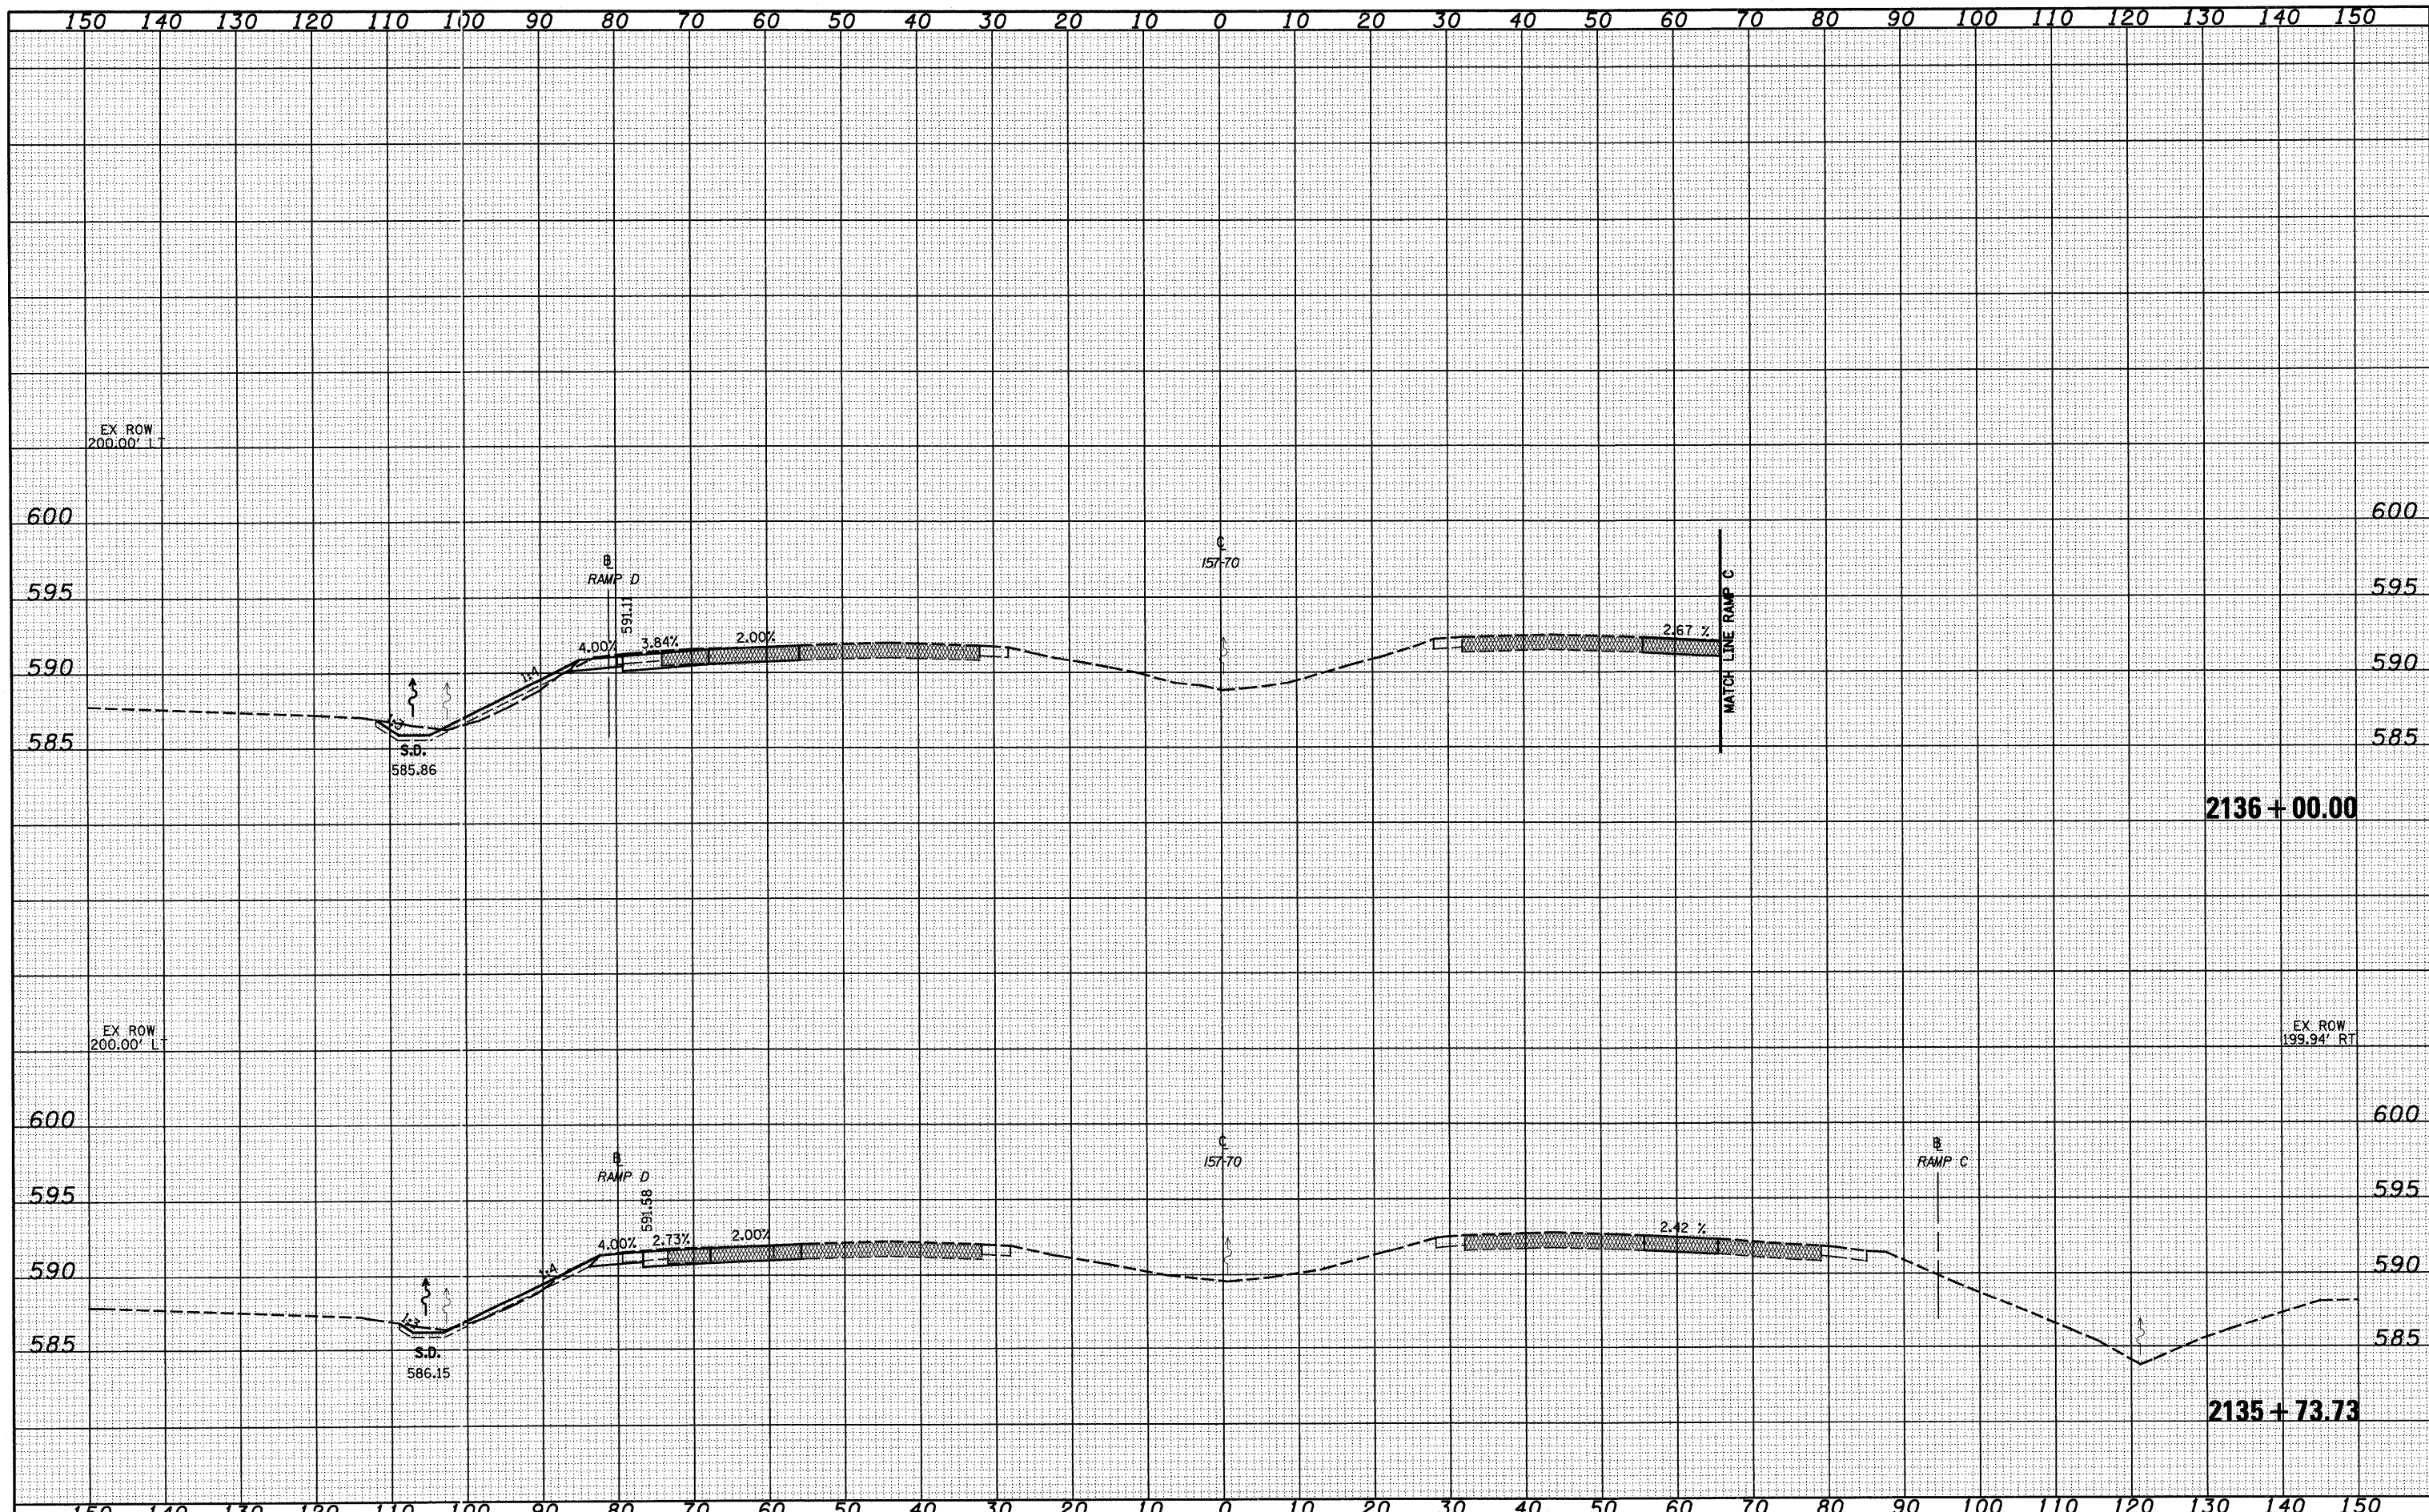

FILE NAME = S:\Projects\183-1107-70.dgn
 USER NAME = linda
 PLOT SCALE = 20.0000' / IN.
 PLOT DATE = 6/25/2018

DESIGNED - JWS	REVISED -
DRAWN - LEC	REVISED -
CHECKED - BRM	REVISED -
DATE - 11-05-07	REVISED -

STATE OF ILLINOIS
DEPARTMENT OF TRANSPORTATION

CROSS SECTIONS, FAYETTE AVE. - 157/70

SCALE: 1"=10' SHEET NO. 2 OF 33 SHEETS STA. 2135+73.73 TO STA. 2136+00.00

F.A. RTE. 57/70	SECTION (25-3)-6	COUNTY EFFINGHAM	TOTAL SHEETS 839	SHEET NO. 414
FED. ROAD DIST. NO. ILLINOIS FED. AID PROJECT			CONTRACT NO. 74293	