


DATE _____
 BY _____
 SURVEYED _____
 PLOTTED _____
 TEMPLATE _____
 NOTE BOOK _____
 AREAS CHECKED _____
 NO. _____

DATE _____
 BY _____
 SURVEYED _____
 PLOTTED _____
 TEMPLATE _____
 NOTE BOOK _____
 AREAS CHECKED _____
 NO. _____

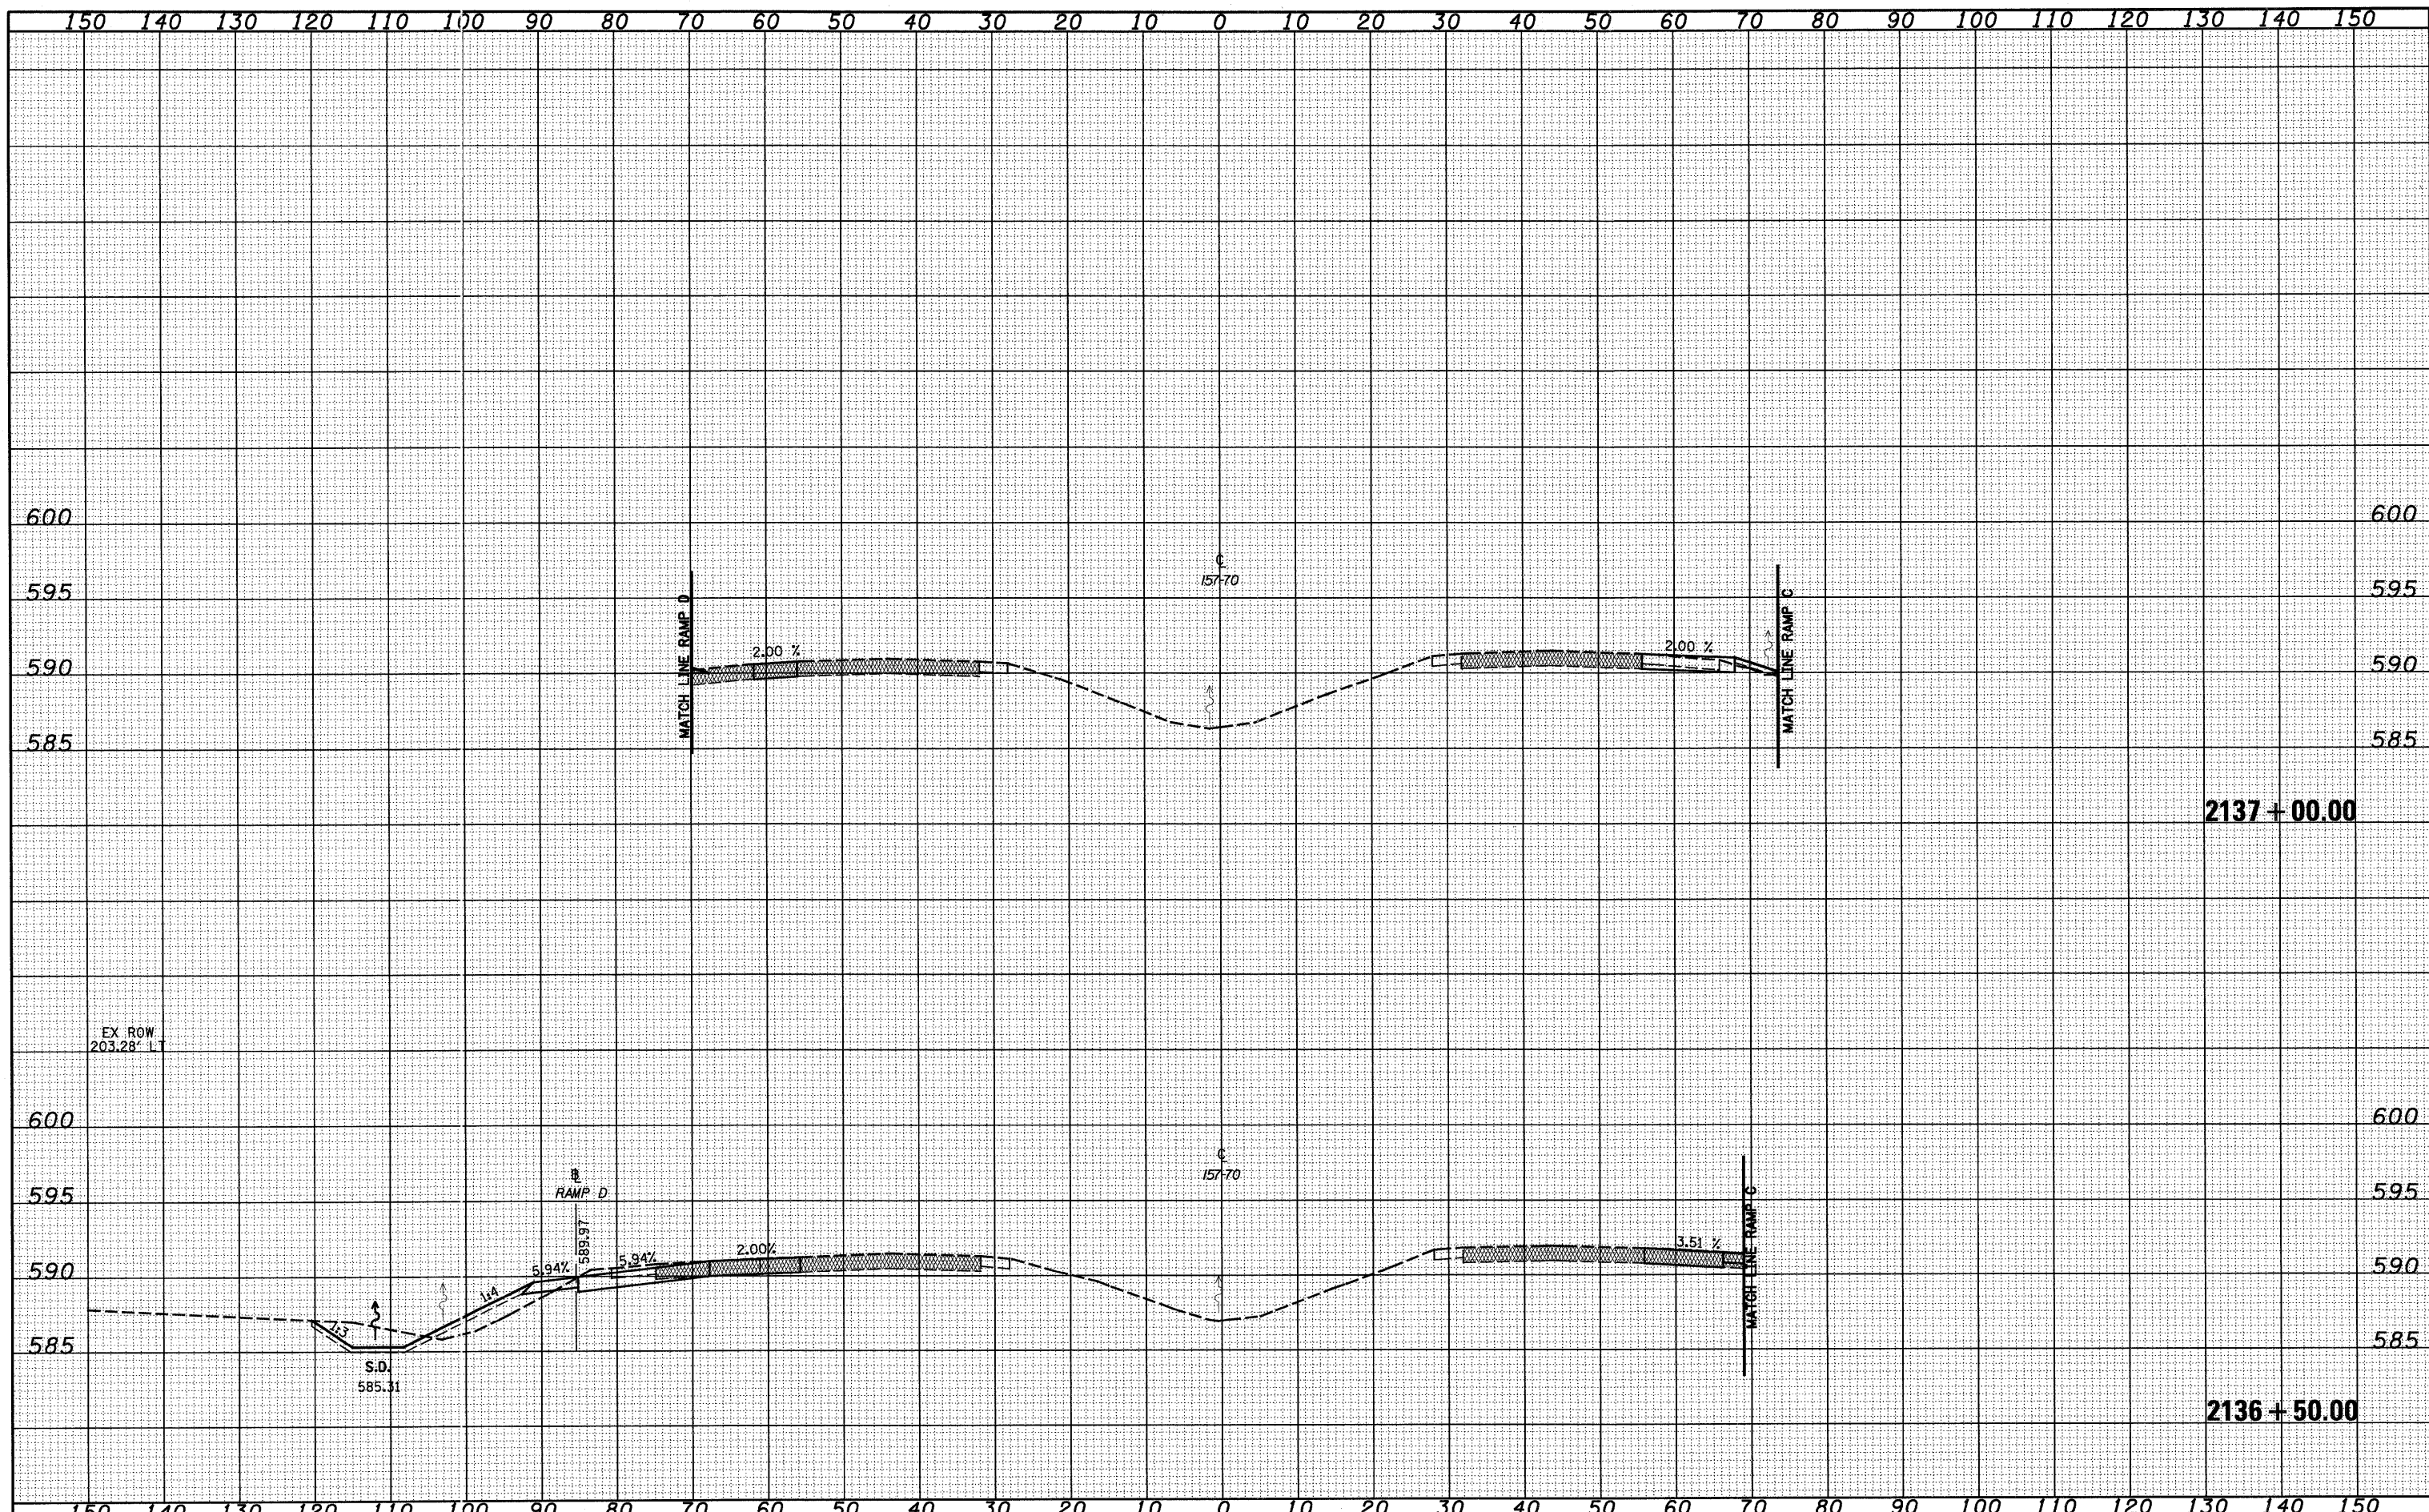

FILE NAME - S:\Projects\103-0002\57-70\Drawings\Fayette\157\157.dwg
 USER NAME - lunde

PLOT SCALE = 20,0000' / IN.
 PLOT DATE = 6/25/2018

DESIGNED - JWS
 DRAWN - LEC
 CHECKED - BRM
 DATE - 11-05-07

REVISED -
 REVISED -
 REVISED -
 REVISED -

**STATE OF ILLINOIS
 DEPARTMENT OF TRANSPORTATION**

CROSS SECTIONS, FAYETTE AVE. - 157/70
 SCALE: 1"=10' SHEET NO. 3 OF 33 SHEETS STA. 2136+50.00 TO STA. 2137+00.00

F.A. RTE. 57/70	SECTION (25-3)1-6	COUNTY EFFINGHAM	TOTAL SHEETS 839	SHEET NO. 415
CONTRACT NO. 74293			ILLINOIS FED. AID PROJECT	