


BY: \_\_\_\_\_ DATE: \_\_\_\_\_  
 SURVEYED \_\_\_\_\_  
 PLOTTED \_\_\_\_\_  
 NOTE BOOK \_\_\_\_\_  
 AREAS CHECKED \_\_\_\_\_

BY: \_\_\_\_\_ DATE: \_\_\_\_\_  
 SURVEYED \_\_\_\_\_  
 PLOTTED \_\_\_\_\_  
 NOTE BOOK \_\_\_\_\_  
 AREAS CHECKED \_\_\_\_\_

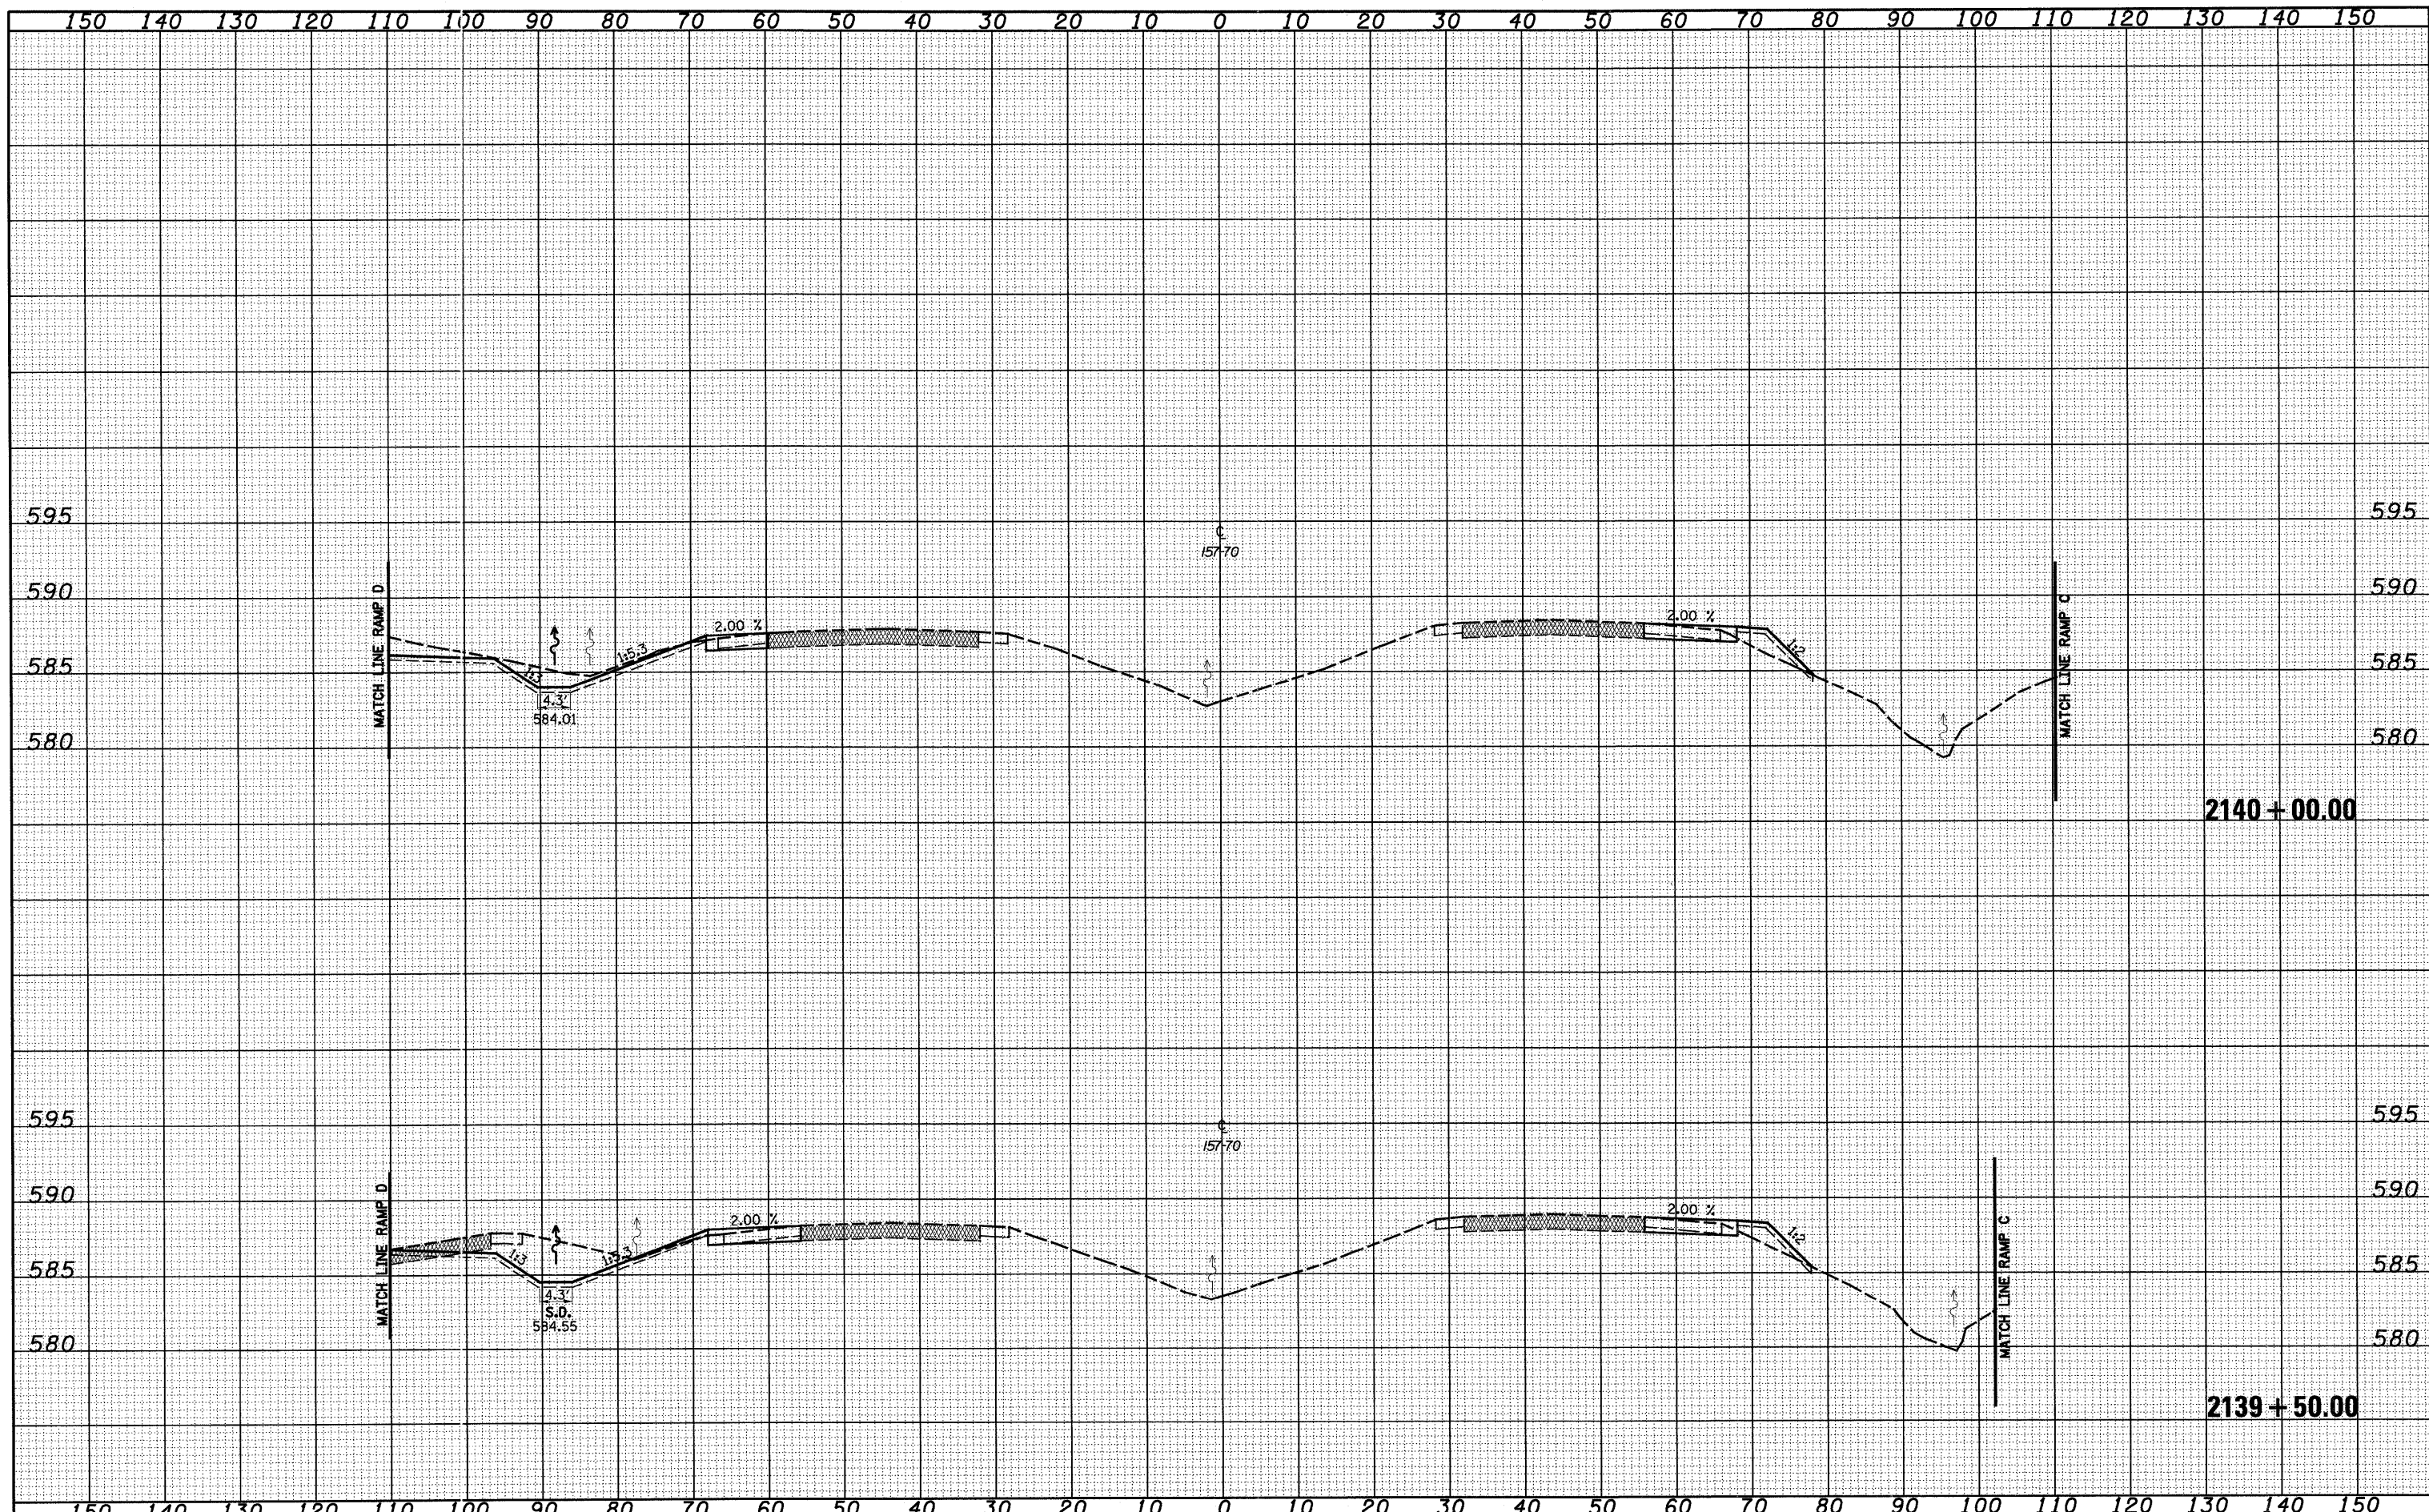

FILE NAME = S:\Project\103-0002-37-70\103 Fayette Ave\157/70.dgn  
 USER NAME = Linda

DESIGNED - JWS  
 DRAWN - LEC  
 CHECKED - BRM  
 DATE - 11-05-07

REVISED -  
 REVISED -  
 REVISED -  
 REVISED -

**STATE OF ILLINOIS  
 DEPARTMENT OF TRANSPORTATION**

**CROSS SECTIONS, FAYETTE AVE. - 157/70**

SCALE: 1"=10' SHEET NO. 6 OF 33 SHEETS STA. 2139+50.00 TO STA. 2140+00.00

F.A. RTE. 57/70	SECTION (25-31)-6	COUNTY EFFINGHAM	TOTAL SHEETS 839	SHEET NO. 418
CONTRACT NO. 74293			ILLINOIS FED. AID PROJECT	