


DATE	
BY	
FINAL SURVEY	
SURVEYED	
NOTE BOOK	
PLANTING	
AREAS CHECKED	
NO.	

DATE	
BY	
ORIGINAL SURVEY	
SURVEYED	
NOTE BOOK	
PLANTING	
AREAS CHECKED	
NO.	

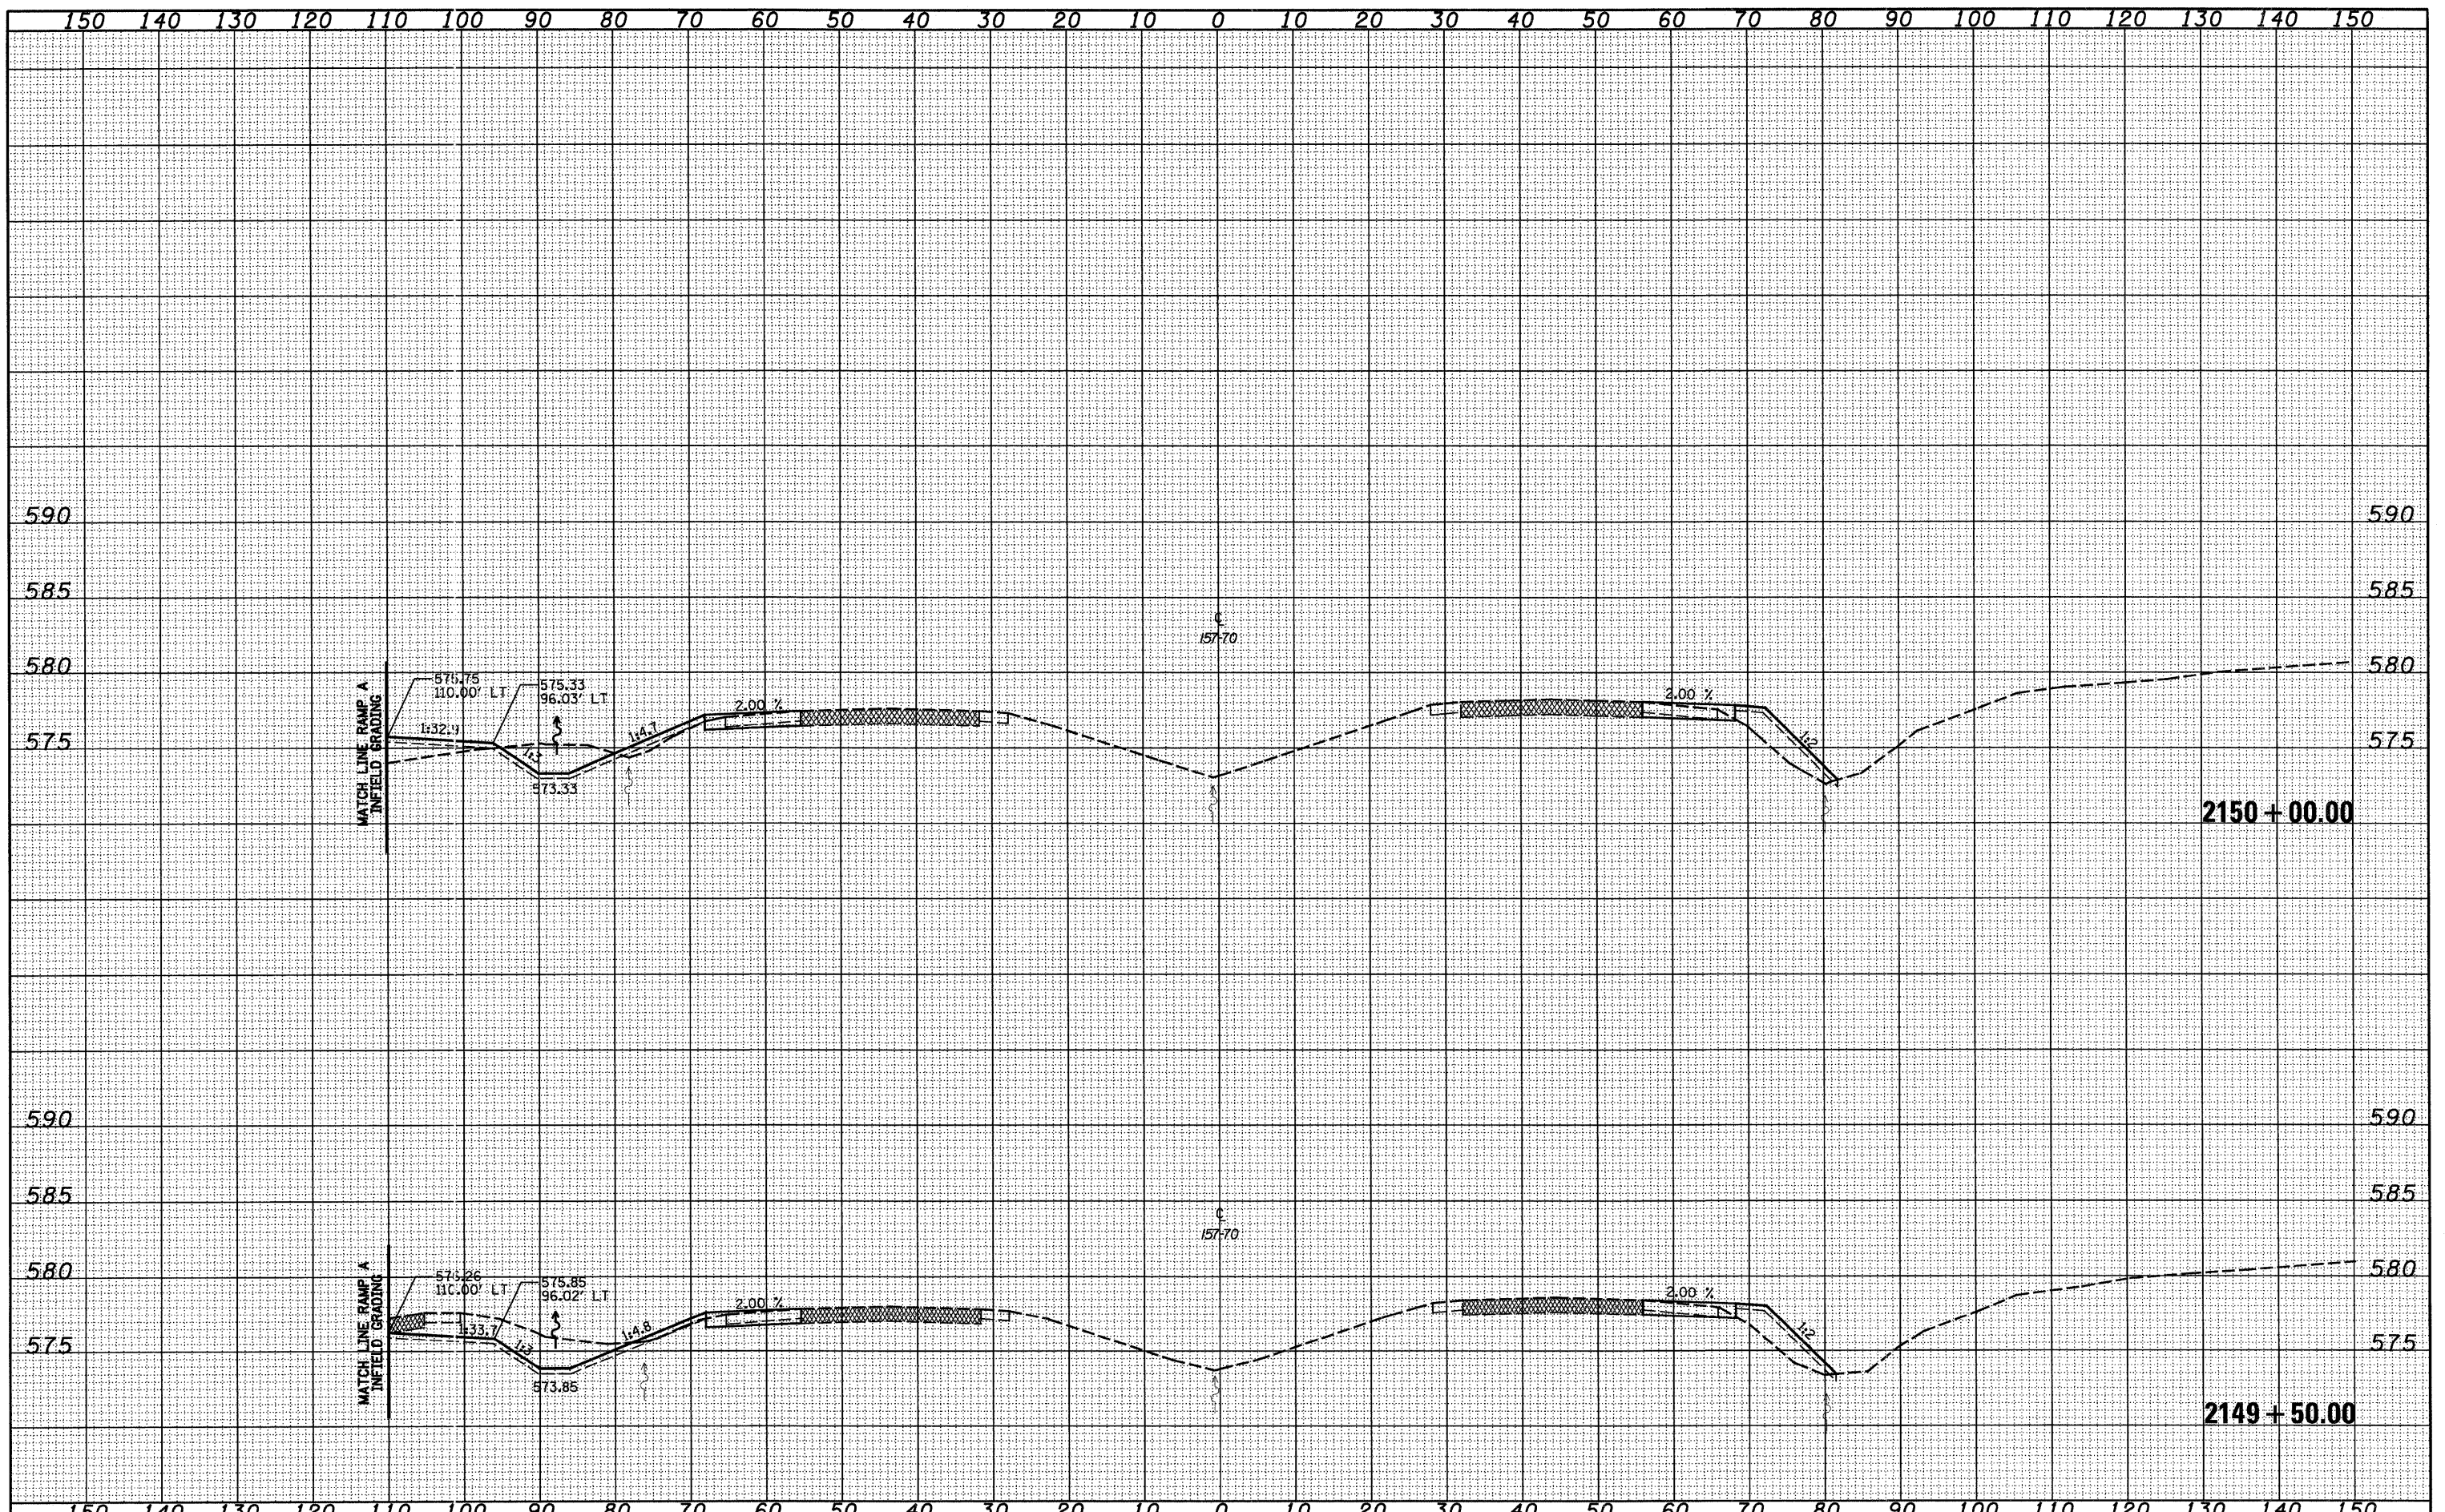

FILE NAME = S:\Projects\103-80072-51-70.dgn
 USER NAME = londa
 PLOT SCALE = 20.0000' / IN.
 PLOT DATE = 6/25/2010

DESIGNED - JWS
 DRAWN - LEC
 CHECKED - BRM
 DATE - 11-05-07

REVISED -
 REVISED -
 REVISED -
 REVISED -

**STATE OF ILLINOIS
 DEPARTMENT OF TRANSPORTATION**

CROSS SECTIONS, FAYETTE AVE. - 157/70

SCALE: 1"=10' SHEET NO. 16 OF 33 SHEETS STA. 2149+50.00 TO STA. 2150+00.00

F.A. RTE.	SECTION	COUNTY	TOTAL SHEETS	SHEET NO.
57/70	(25-31)-6	EFFINGHAM	839	428
FED. ROAD DIST. NO.		ILLINOIS FED. AID PROJECT		
		CONTRACT NO. 74293		