


BY: \_\_\_\_\_ DATE: \_\_\_\_\_  
 FINAL SURVEYED PLOTTED  
 SURVEY PLOTTED TEMPLATE  
 NOTE BOOK AREAS CHECKED  
 NO. \_\_\_\_\_

BY: \_\_\_\_\_ DATE: \_\_\_\_\_  
 ORIGINAL SURVEYED PLOTTED  
 SURVEY PLOTTED TEMPLATE  
 NOTE BOOK AREAS CHECKED  
 NO. \_\_\_\_\_

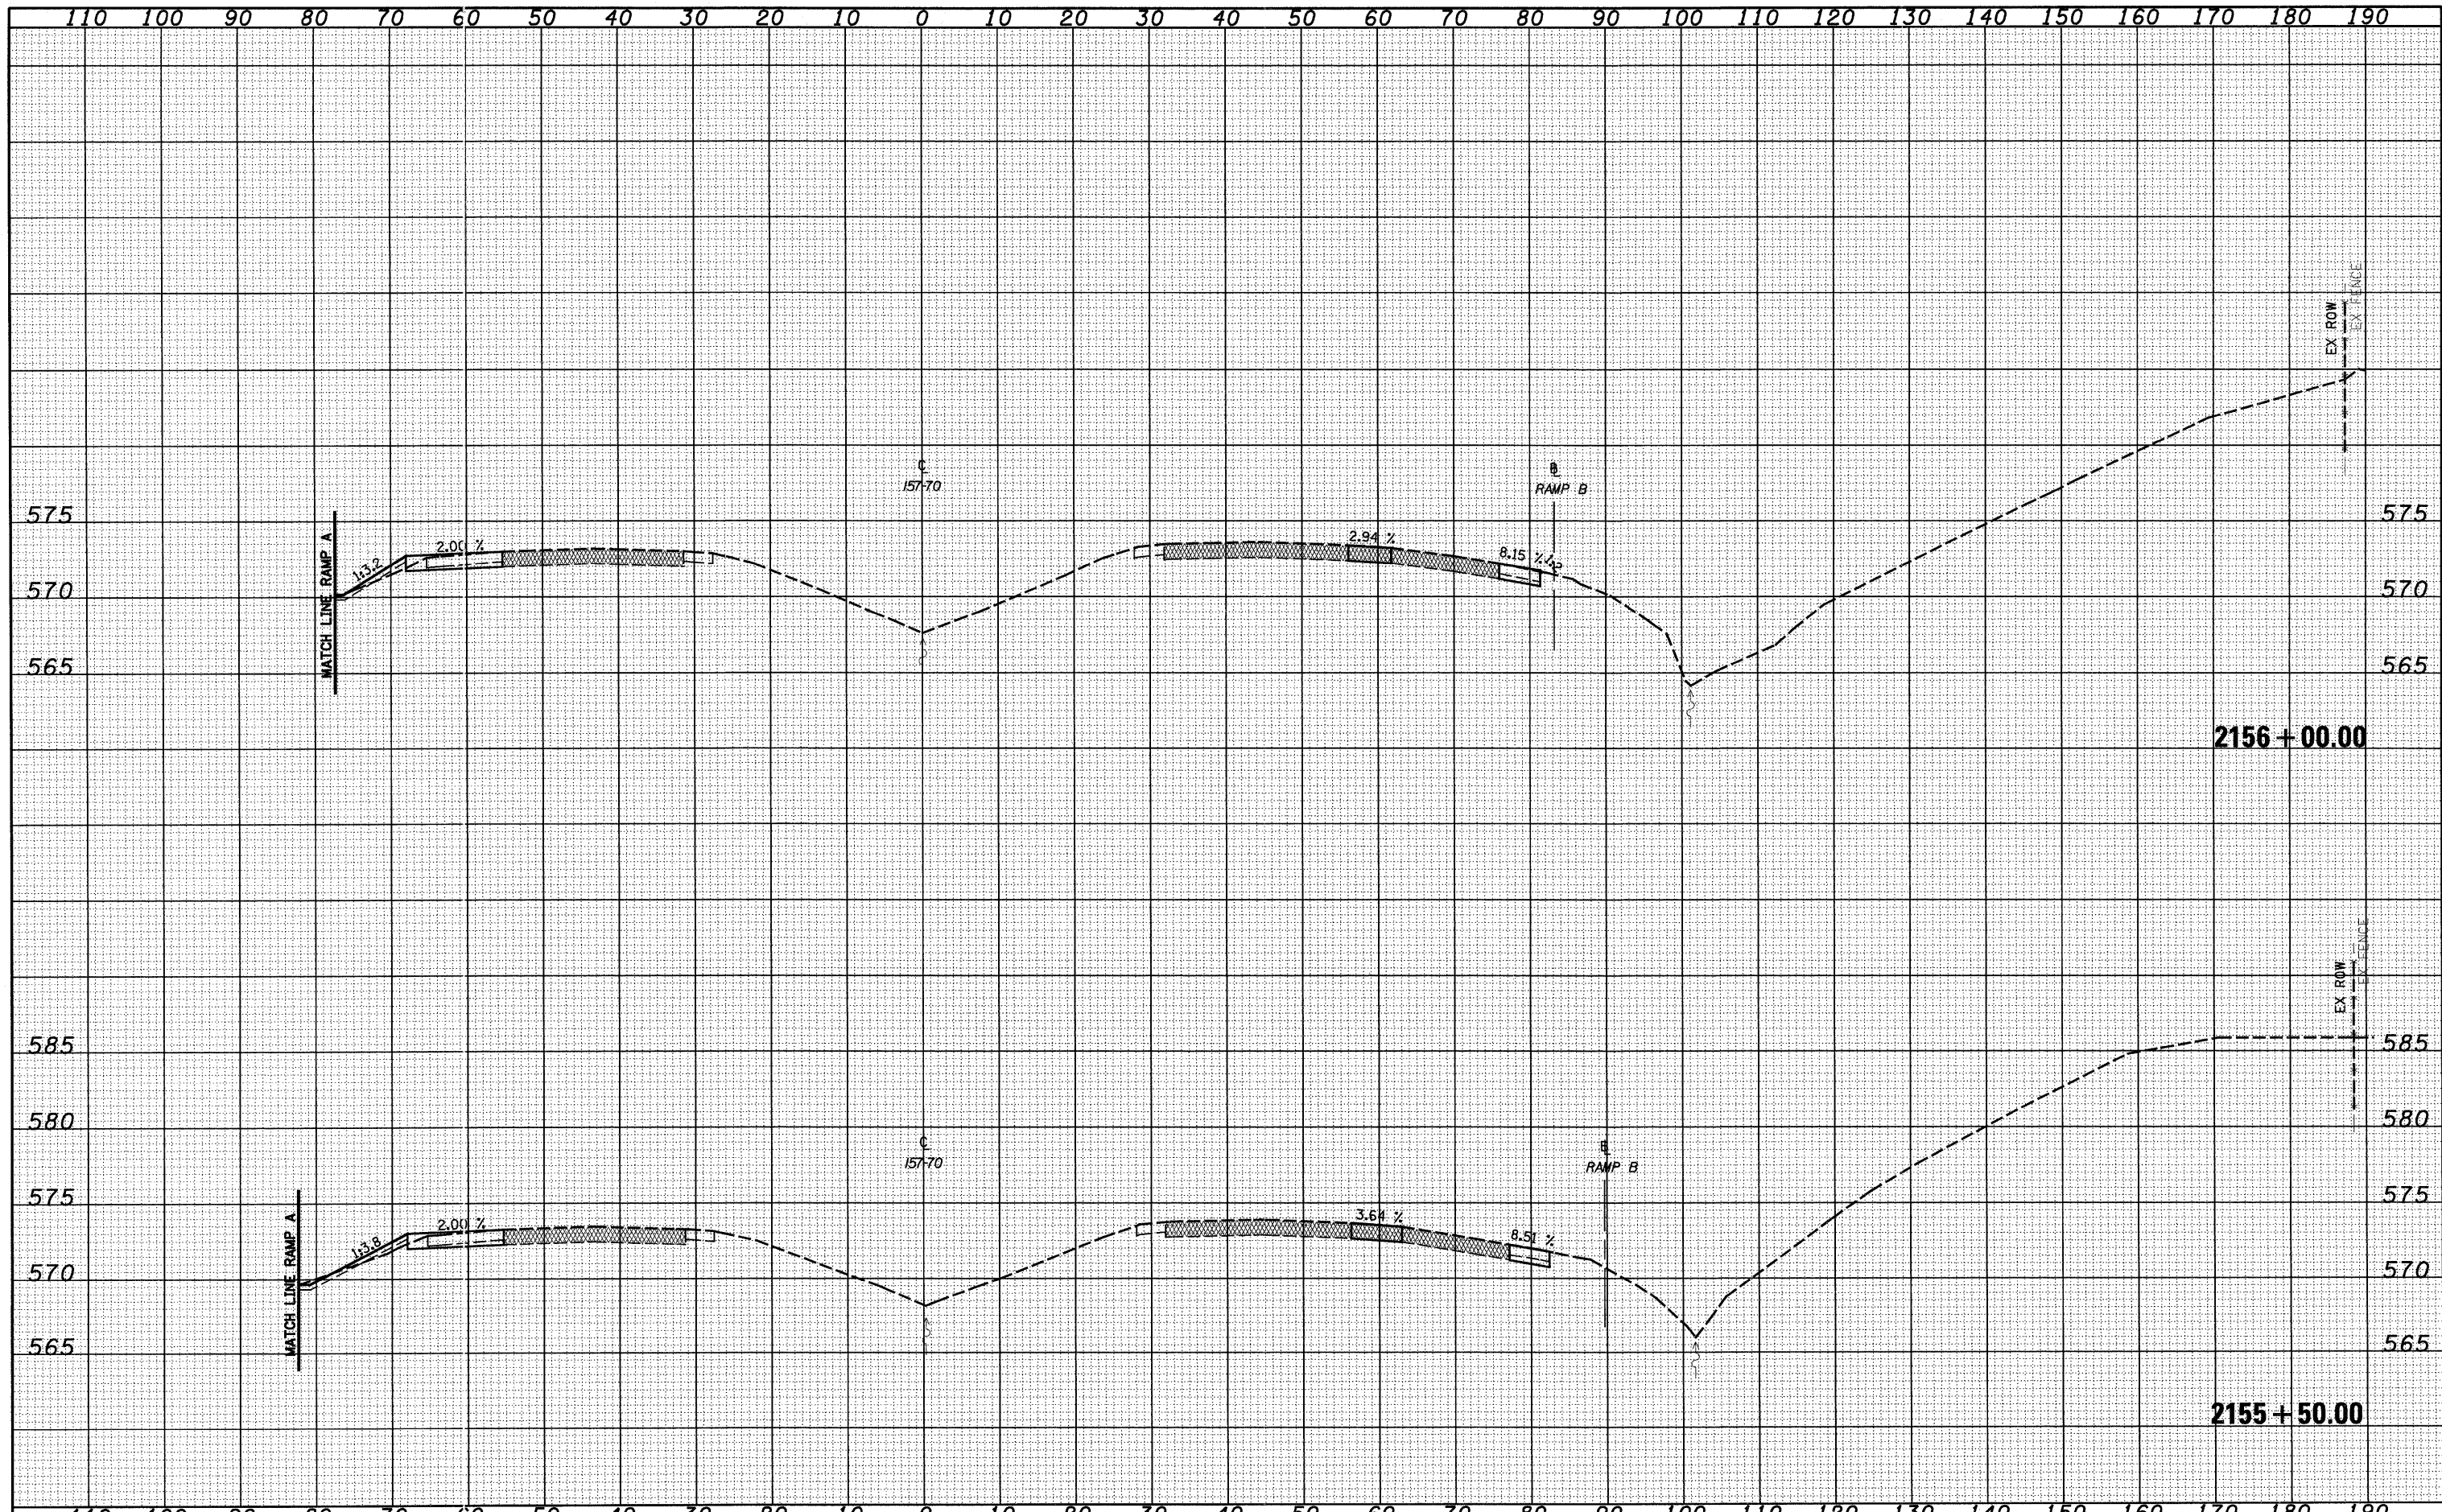

FILE NAME =	USER NAME = lnda	DESIGNED - JWS	REVISED -	<b>STATE OF ILLINOIS DEPARTMENT OF TRANSPORTATION</b>	<b>CROSS SECTIONS, FAYETTE AVE. - 157/70</b>			F.A. RTE. 57/70	SECTION (25-311-6	COUNTY EFFINGHAM	TOTAL SHEETS 839	SHEET NO. 434
30Projects\03-00072-57-70\csp\157\157-157.dgn		DRAWN - LEC	REVISED -		SCALE: 1"=10'	SHEET NO. 22 OF 33 SHEETS	STA. 2155+50.00 TO STA. 2156+00.00	FED. ROAD DIST. NO.	ILLINOIS FED. AID PROJECT	CONTRACT NO. 74293		
		CHECKED - BRM	REVISED -									
		DATE - 11-05-07	REVISED -									