


BY	DATE
FINL SURVEY	SURVEYED
NOTE BOOK	PLOTTED
NO.	TEMPLATE
	AREAS CHECKED

BY	DATE
ORIGINAL SURVEY	SURVEYED
NOTE BOOK	PLOTTED
NO.	TEMPLATE
	AREAS CHECKED

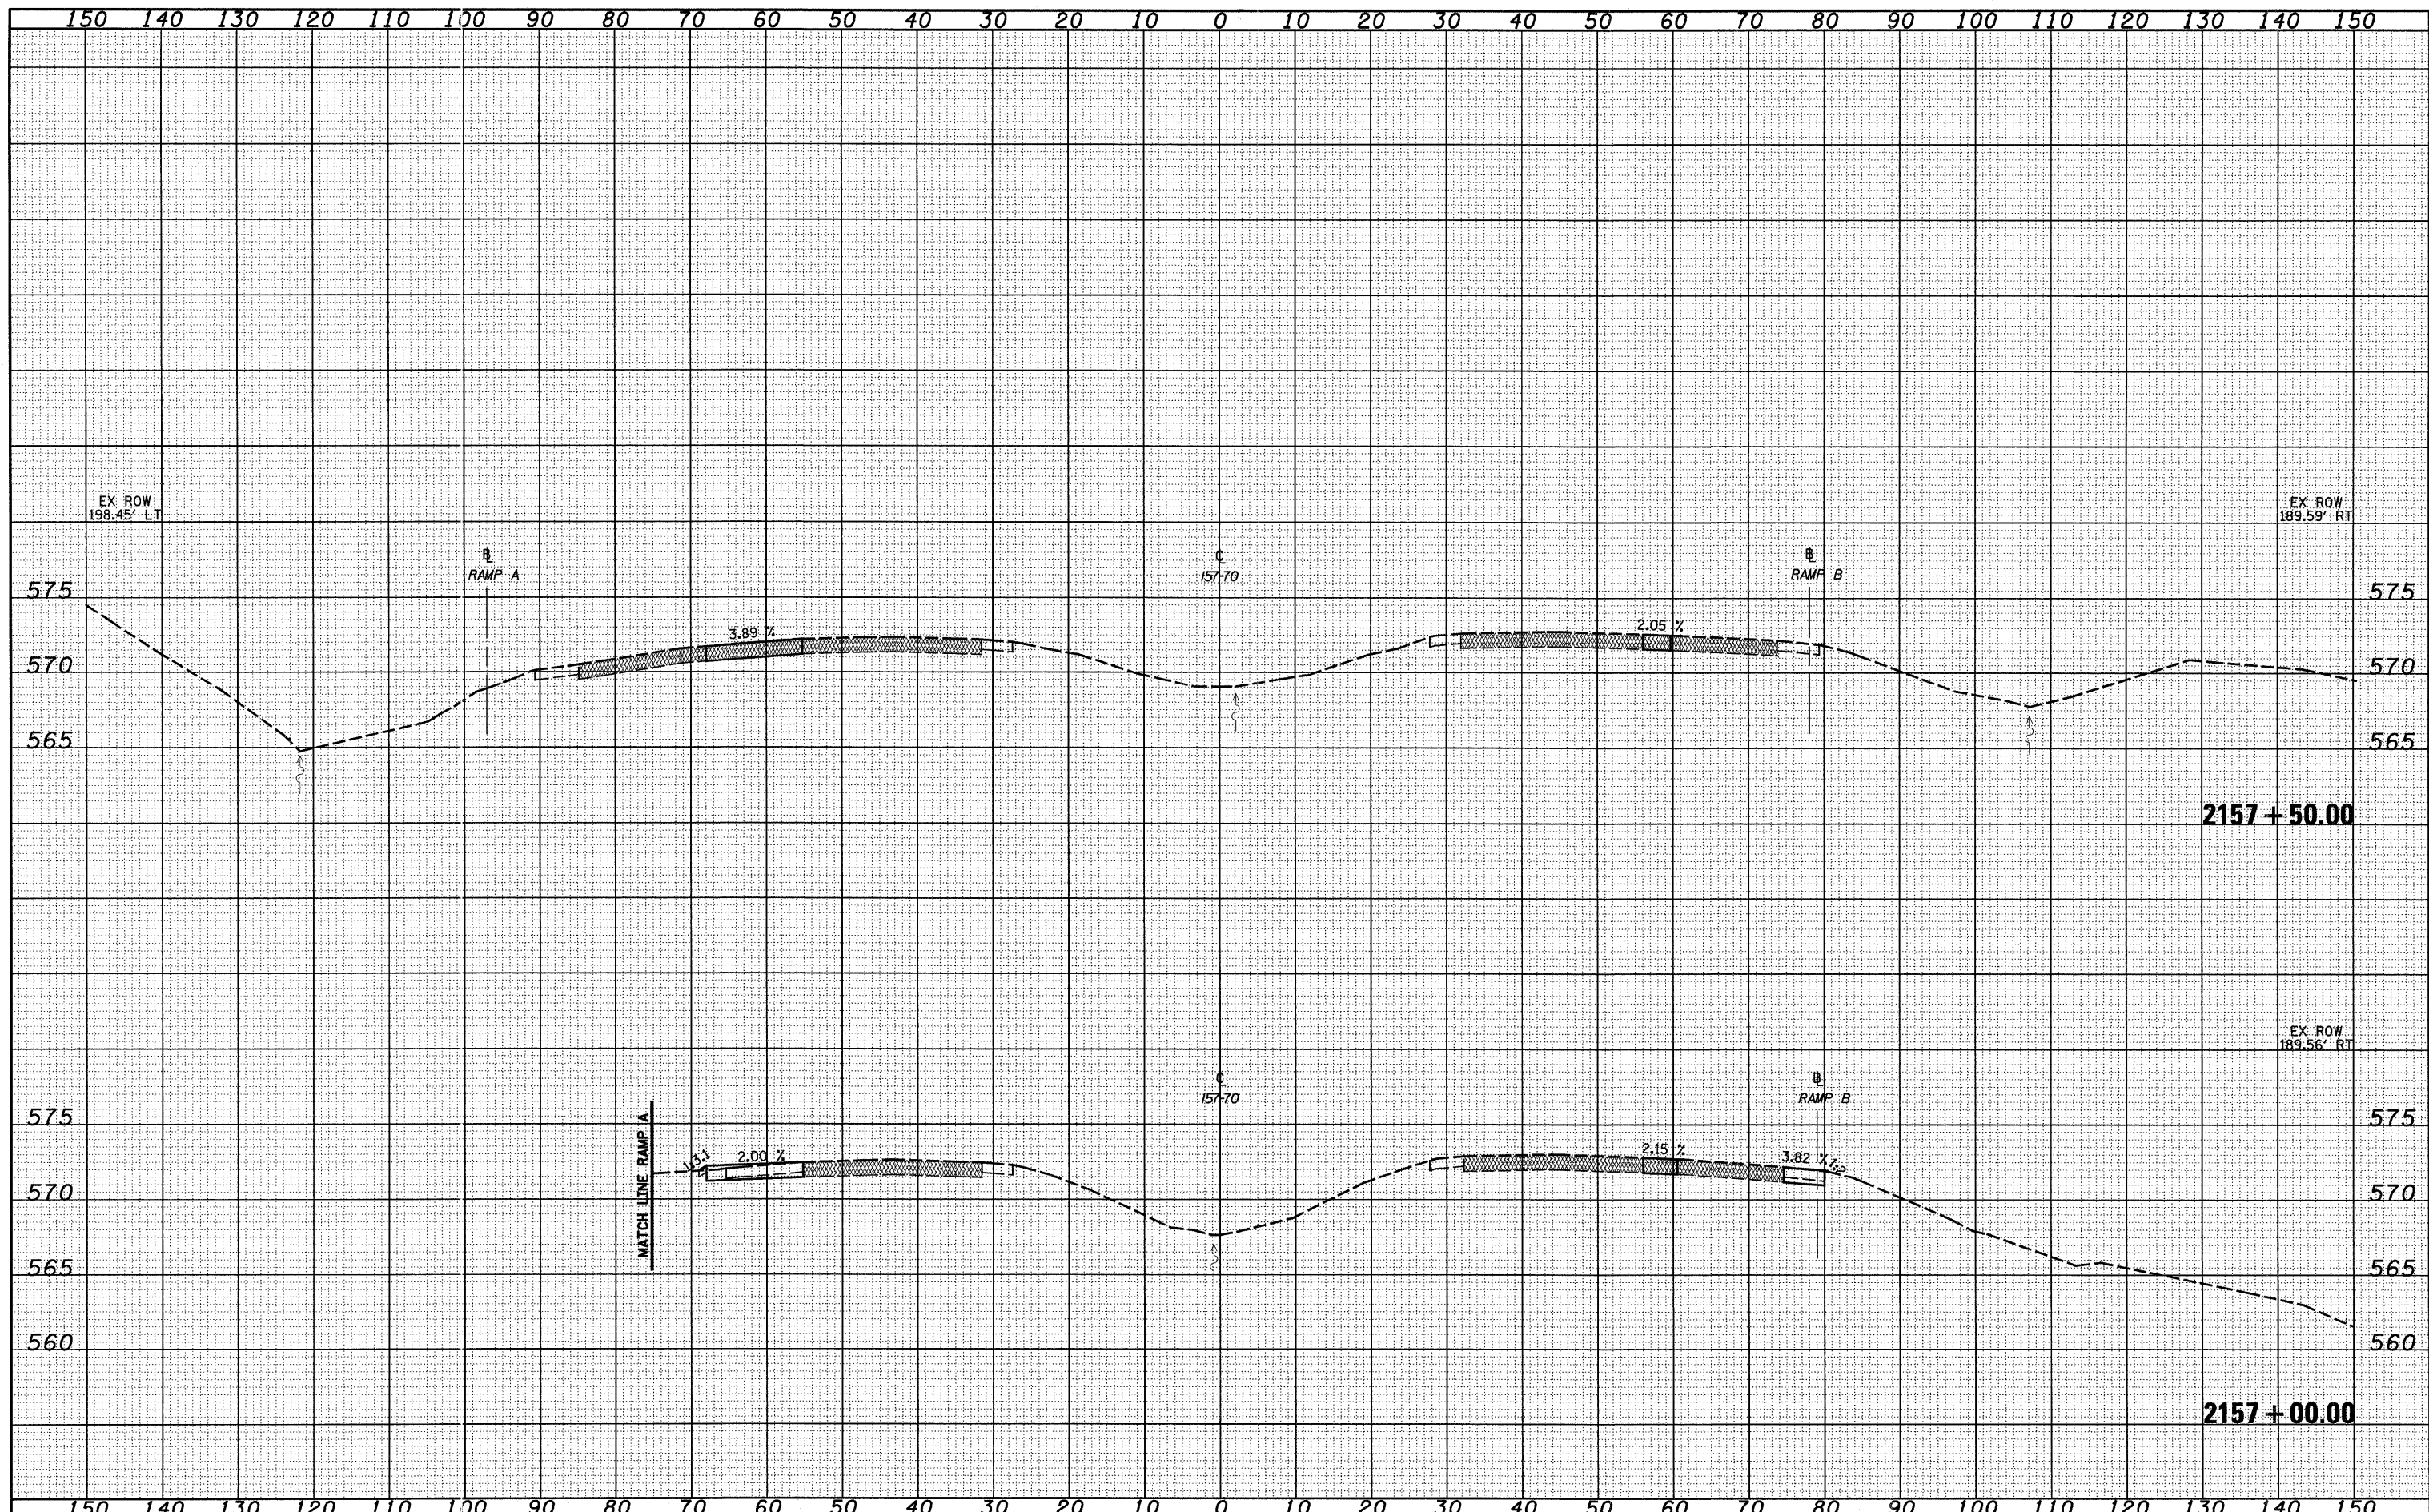

FILE NAME =	USER NAME = jinda	DESIGNED - JWS	REVISED -	STATE OF ILLINOIS DEPARTMENT OF TRANSPORTATION	CROSS SECTIONS, FAYETTE AVE. - 157/70			F.A. RTE. 57/70	SECTION (25-3)I-6	COUNTY EFFINGHAM	TOTAL SHEETS 839	SHEET NO. 436
W:\projects\157-2007\25-3\70\csp\157-2007-25-3-70.dwg		DRAWN - LEC	REVISED -		SCALE: 1"=10'	SHEET NO. 24 OF 33 SHEETS	STA. 2157+00.00 TO STA. 2157+50.00	FED. ROAD DIST. NO.	ILLINOIS FED. AID PROJECT	CONTRACT NO. 74293		
		CHECKED - BRM	REVISED -									
		DATE - 11-05-07	REVISED -									