


DATE	
BY	
FINAL SURVEY	SURVEYED
NOTE BOOK	PLOTTED
NO.	TEMPLATE
	AREAS
	CHECKED

DATE	
BY	
ORIGINAL SURVEY	SURVEYED
NOTE BOOK	PLOTTED
NO.	TEMPLATE
	AREAS
	CHECKED

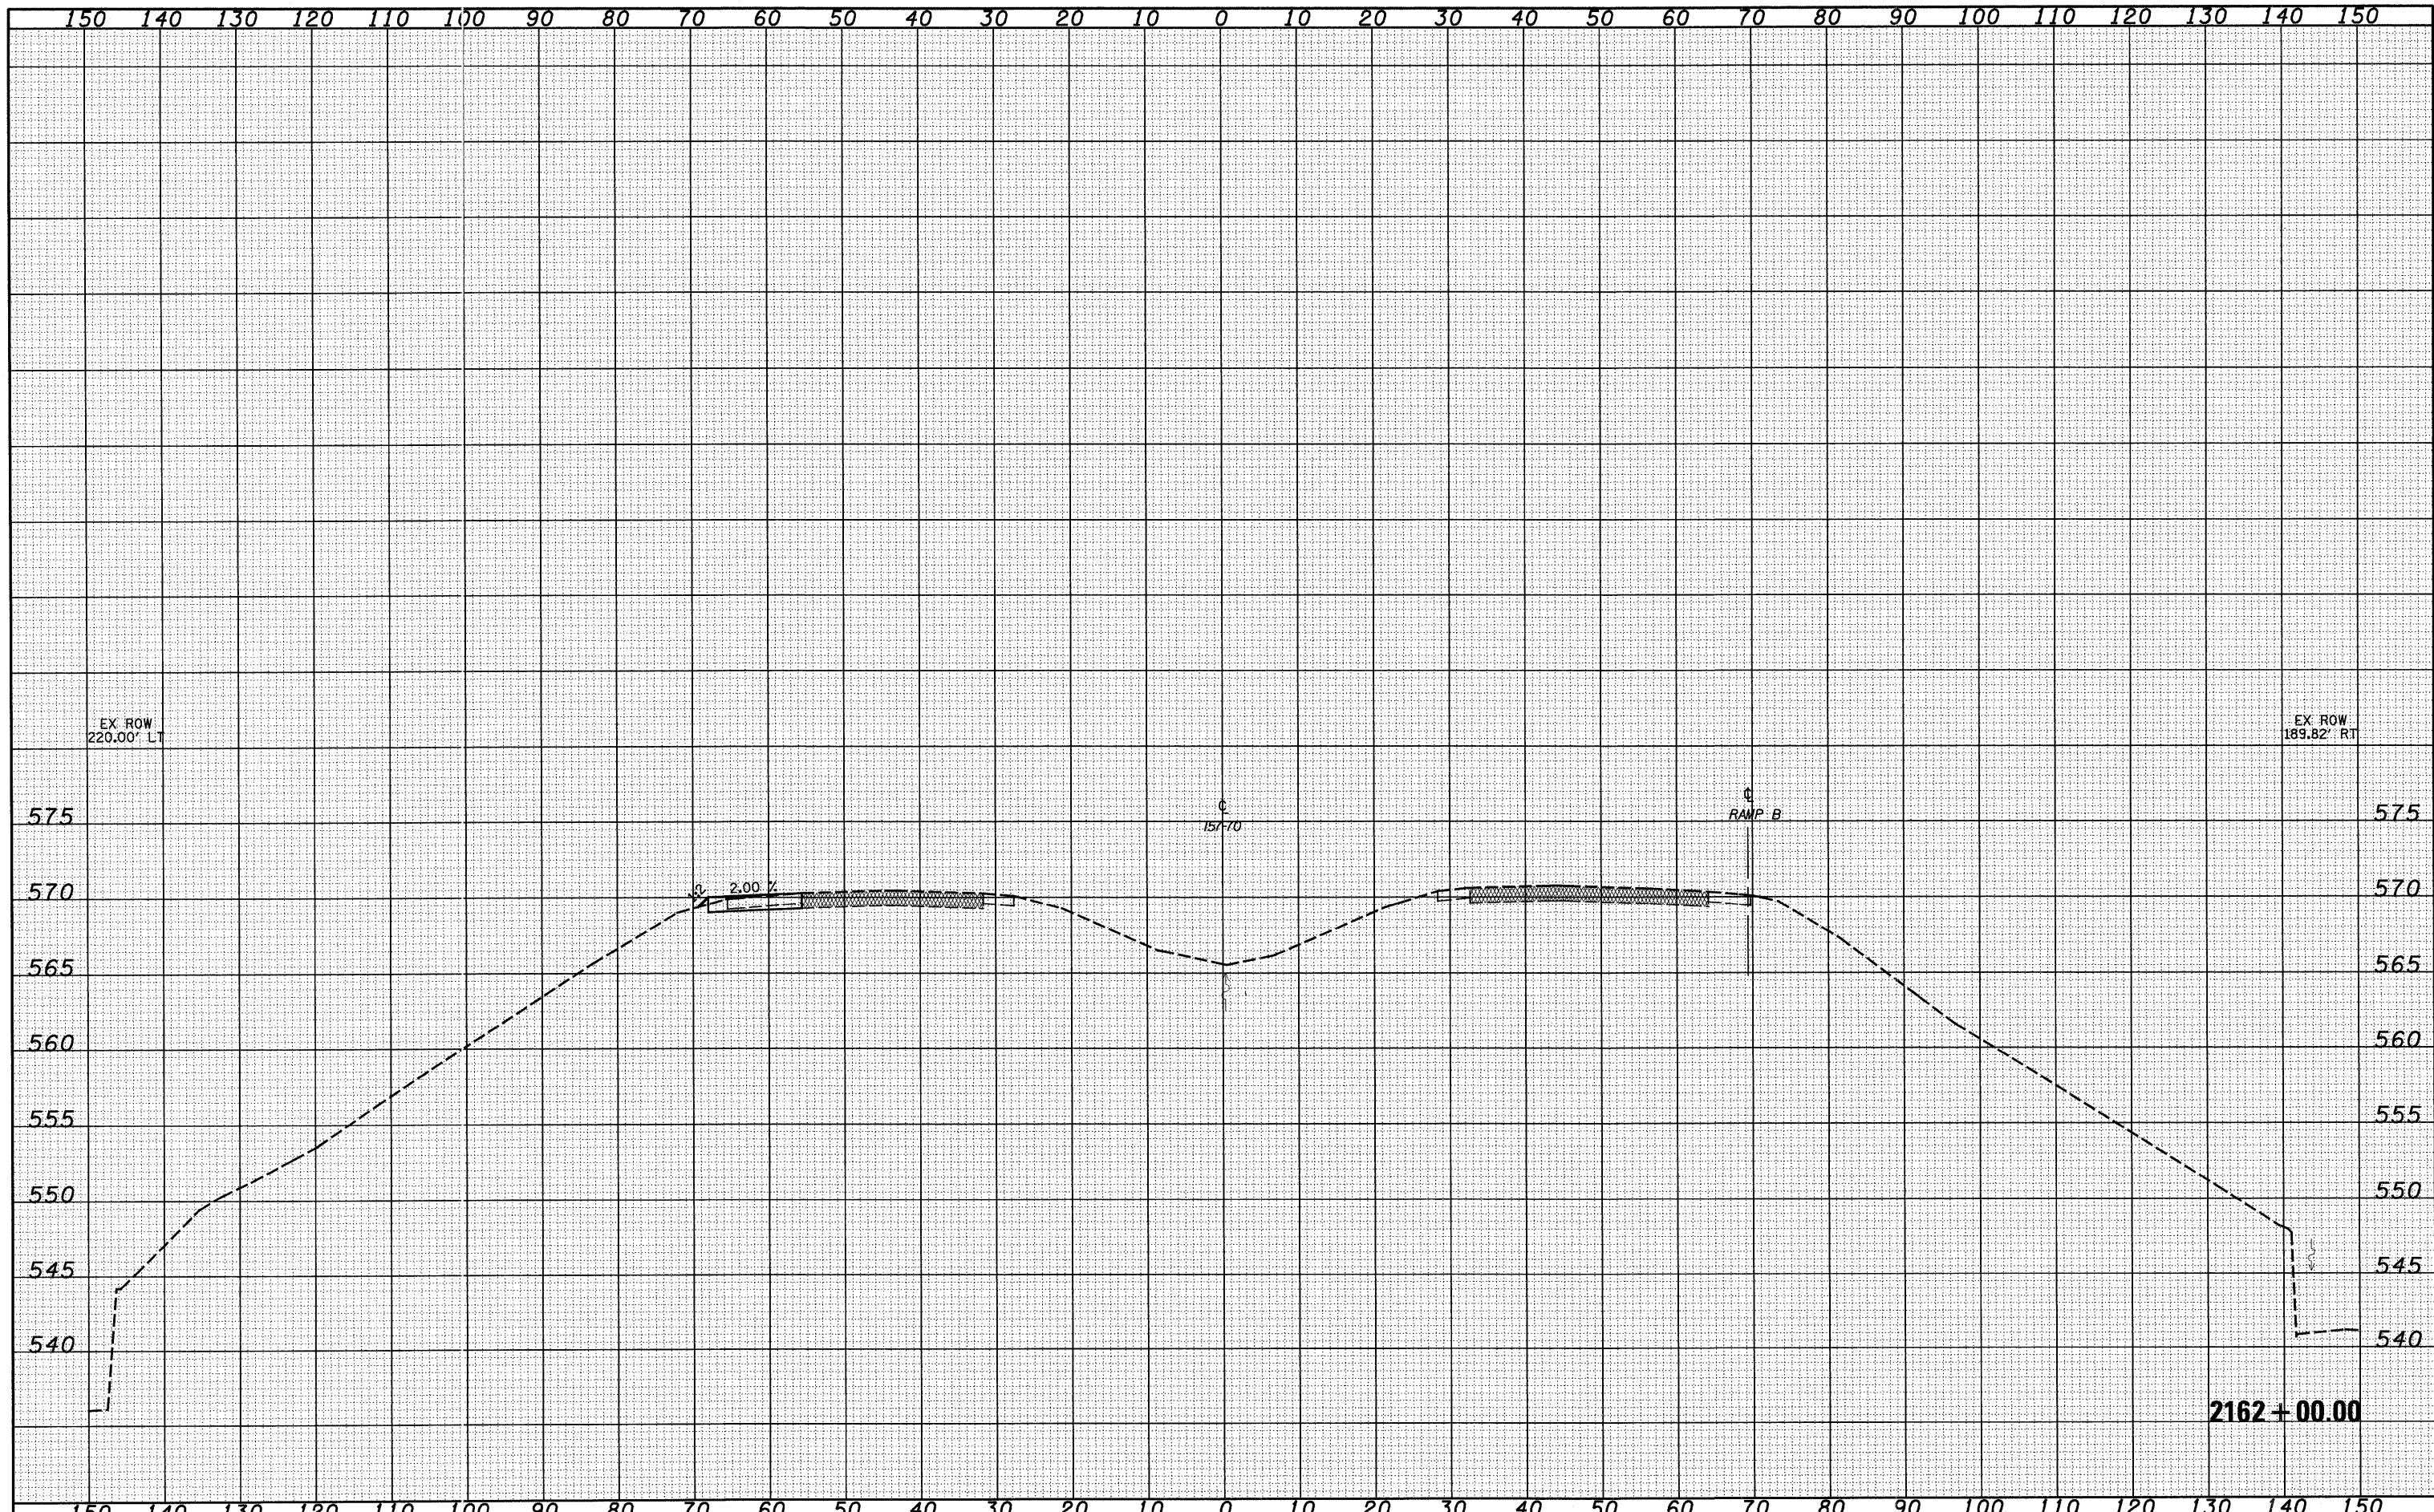

FILE NAME =	USER NAME = lnda	DESIGNED - JWS	REVISED -	STATE OF ILLINOIS DEPARTMENT OF TRANSPORTATION	CROSS SECTIONS, FAYETTE AVE. - 157/70				F.A. RTE.	SECTION	COUNTY	TOTAL SHEETS	SHEET NO.
SAProject\103\0007257\10\1\1\Fayette\cross\157.dgn		DRAWN - LEC	REVISED -		57/70	(25-3)I-6	EFFINGHAM	839	442				
PLOT SCALE = 20,0000' / IN.		CHECKED - BRM	REVISED -		SCALE: 1"=10'	SHEET NO. 30 OF 33 SHEETS	STA. 2162+00.00 TO STA. 2162+00.00	CONTRACT NO. 74293					
PLOT DATE = 6/25/2010		DATE - 11-05-07	REVISED -		FED. ROAD DIST. NO. ILLINOIS FED. AID PROJECT								