


DATE	
BY	
FINISHED	
PLOTTED	
TEMPLATE	
AREAS	
CHECKED	
NO.	

DATE	
BY	
ORIGINAL	
SURVEY	
NOTE BOOK	
AREAS	
CHECKED	
NO.	

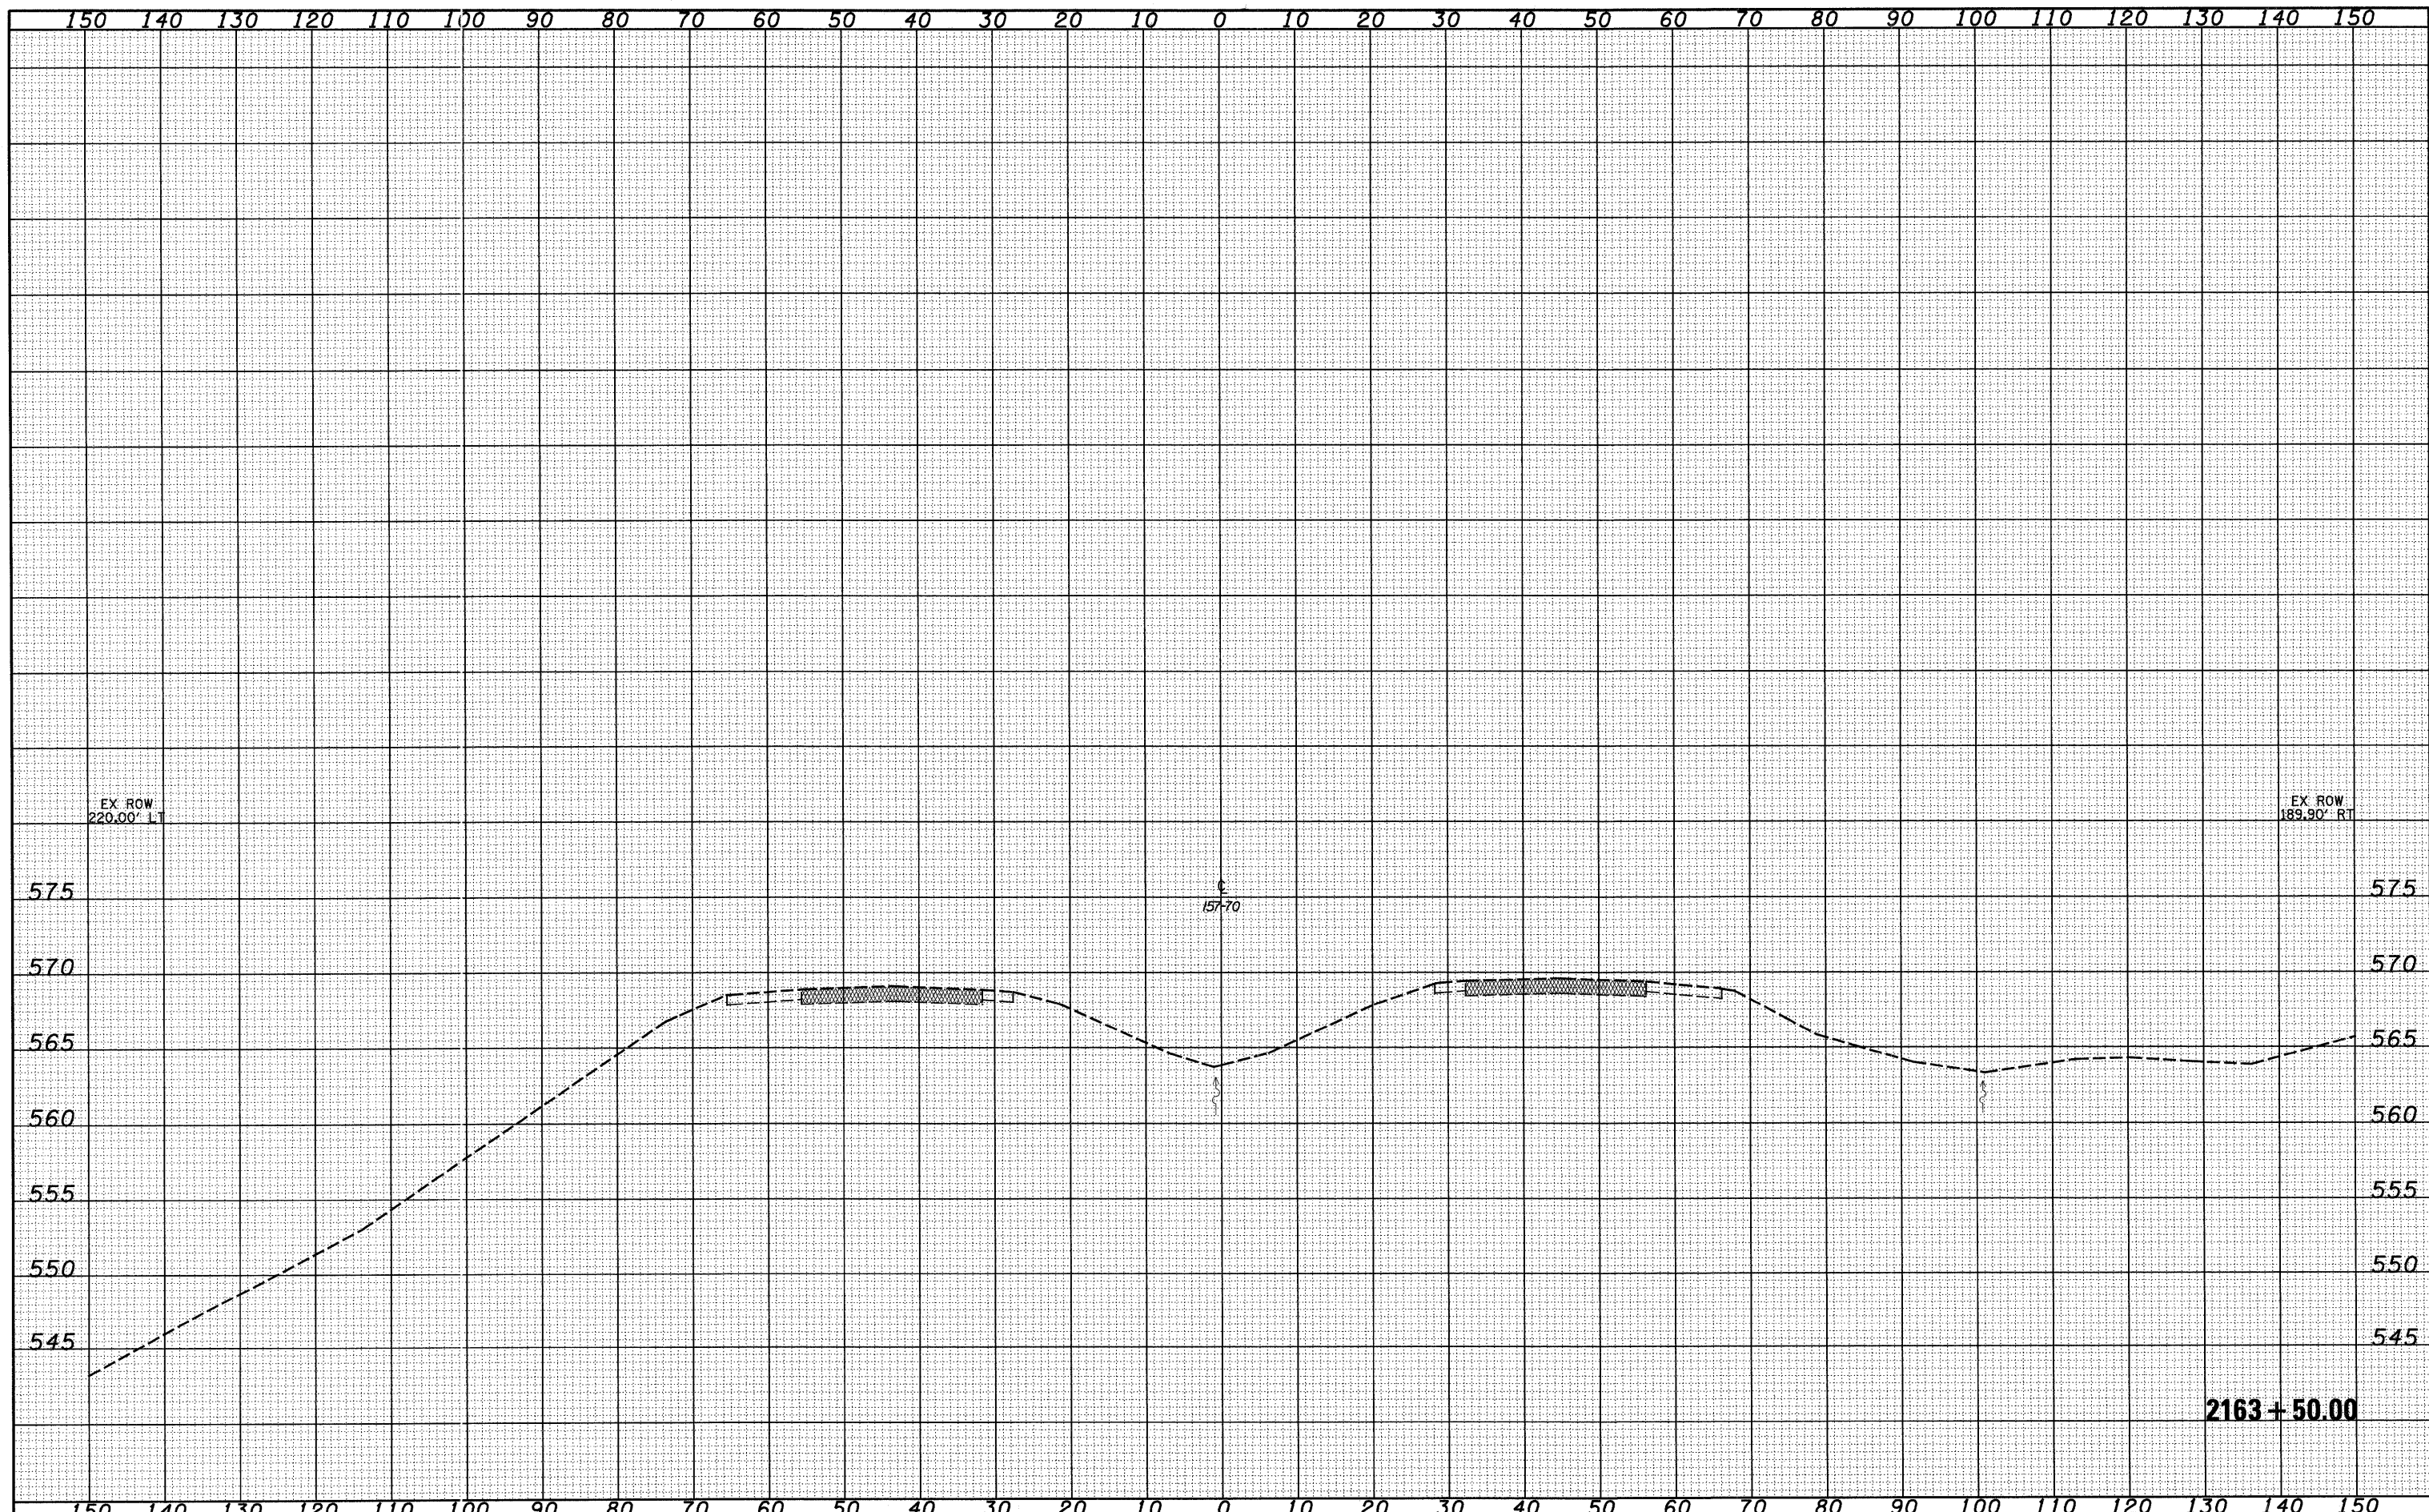

FILE NAME =	USER NAME = Linda	DESIGNED - JWS	REVISED -	STATE OF ILLINOIS DEPARTMENT OF TRANSPORTATION	CROSS SECTIONS, FAYETTE AVE. - 157/70			F.A. RTE.	SECTION	COUNTY	TOTAL SHEETS	SHEET NO.
30Projects\03-0002\25-70\dm\157\157.dgn		DRAWN - LEC	REVISED -		57/70	(25-3)1-6	EFFINGHAM	839	445			
PLOT SCALE = 20,0000' / IN.		CHECKED - BRM	REVISED -		SCALE: 1"=10'	SHEET NO. 33 OF 33 SHEETS	STA. 2163+50.00 TO STA. 2163+50.00	FEDERAL AID PROJECT ILLINOIS FED. AID PROJECT				
PLOT DATE = 6/25/2010		DATE - 11-05-07	REVISED -		CONTRACT NO. 74293							