


DATE	
BY	
FINAL SURVEY	
SURVEYED	
NOTE BOOK	
NO.	
PLANNED	
TEMPLATE	
AREAS CHECKED	

DATE	
BY	
ORIGINAL SURVEY	
SURVEYED	
NOTE BOOK	
NO.	
PLANNED	
TEMPLATE	
AREAS CHECKED	

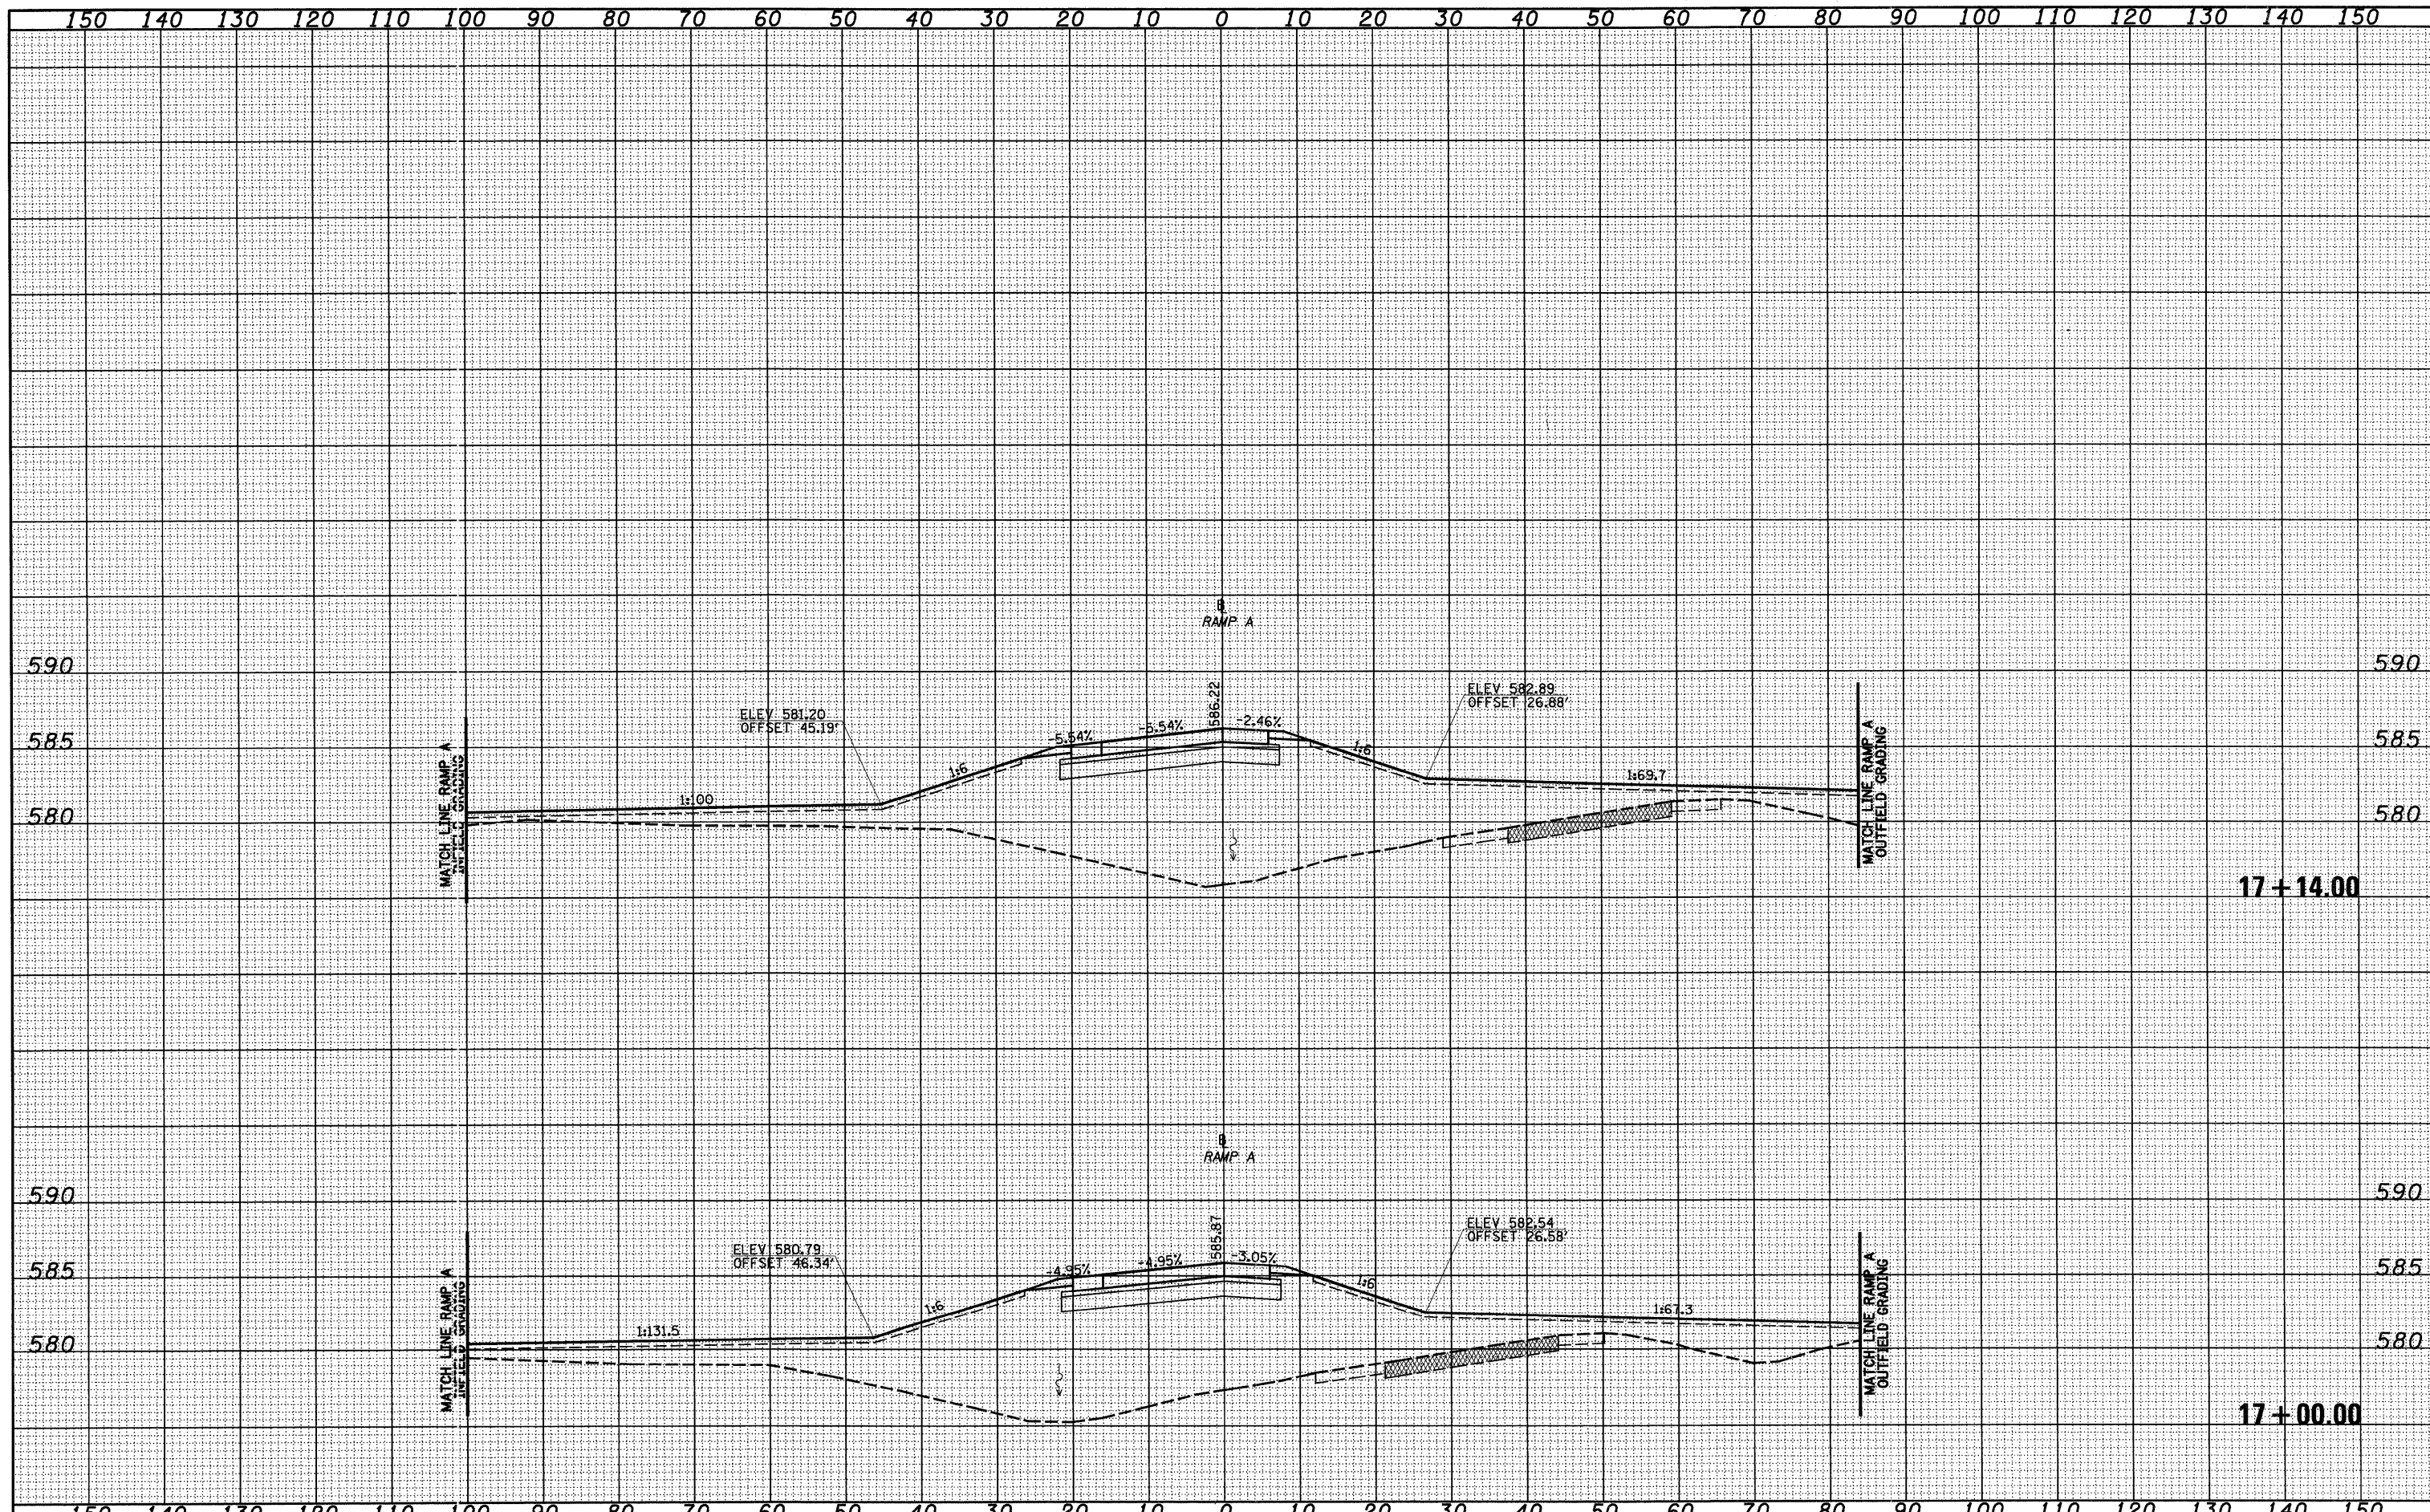

FILE NAME =	USER NAME = alvio	DESIGNED - JWS	REVISED -	STATE OF ILLINOIS DEPARTMENT OF TRANSPORTATION	CROSS SECTIONS, FAYETTE AVE. - RAMP A	F.A. RTE.	SECTION	COUNTY	TOTAL SHEETS	SHEET NO.	
5770	(25-3)-6	EFFINGHAM	839			453					
						CONTRACT NO. 74293					
						ILLINOIS FED. AID PROJECT					
PLOT SCALE = 20,000' / IN.		CHECKED - BRM	REVISED -	SCALE: 1"=10'		SHEET NO. 8 OF 15 SHEETS		STA. 17+00.00 TO STA. 17+14.00			
PLOT DATE = 5/17/2010		DATE - 11-05-07	REVISED -								