


DATE	
BY	
FINAL SURVEY	
NO. TO BODY	
NO. TO CHECKED	

DATE	
BY	
ORIGINAL SURVEY	
NO. TO BODY	
NO. TO CHECKED	

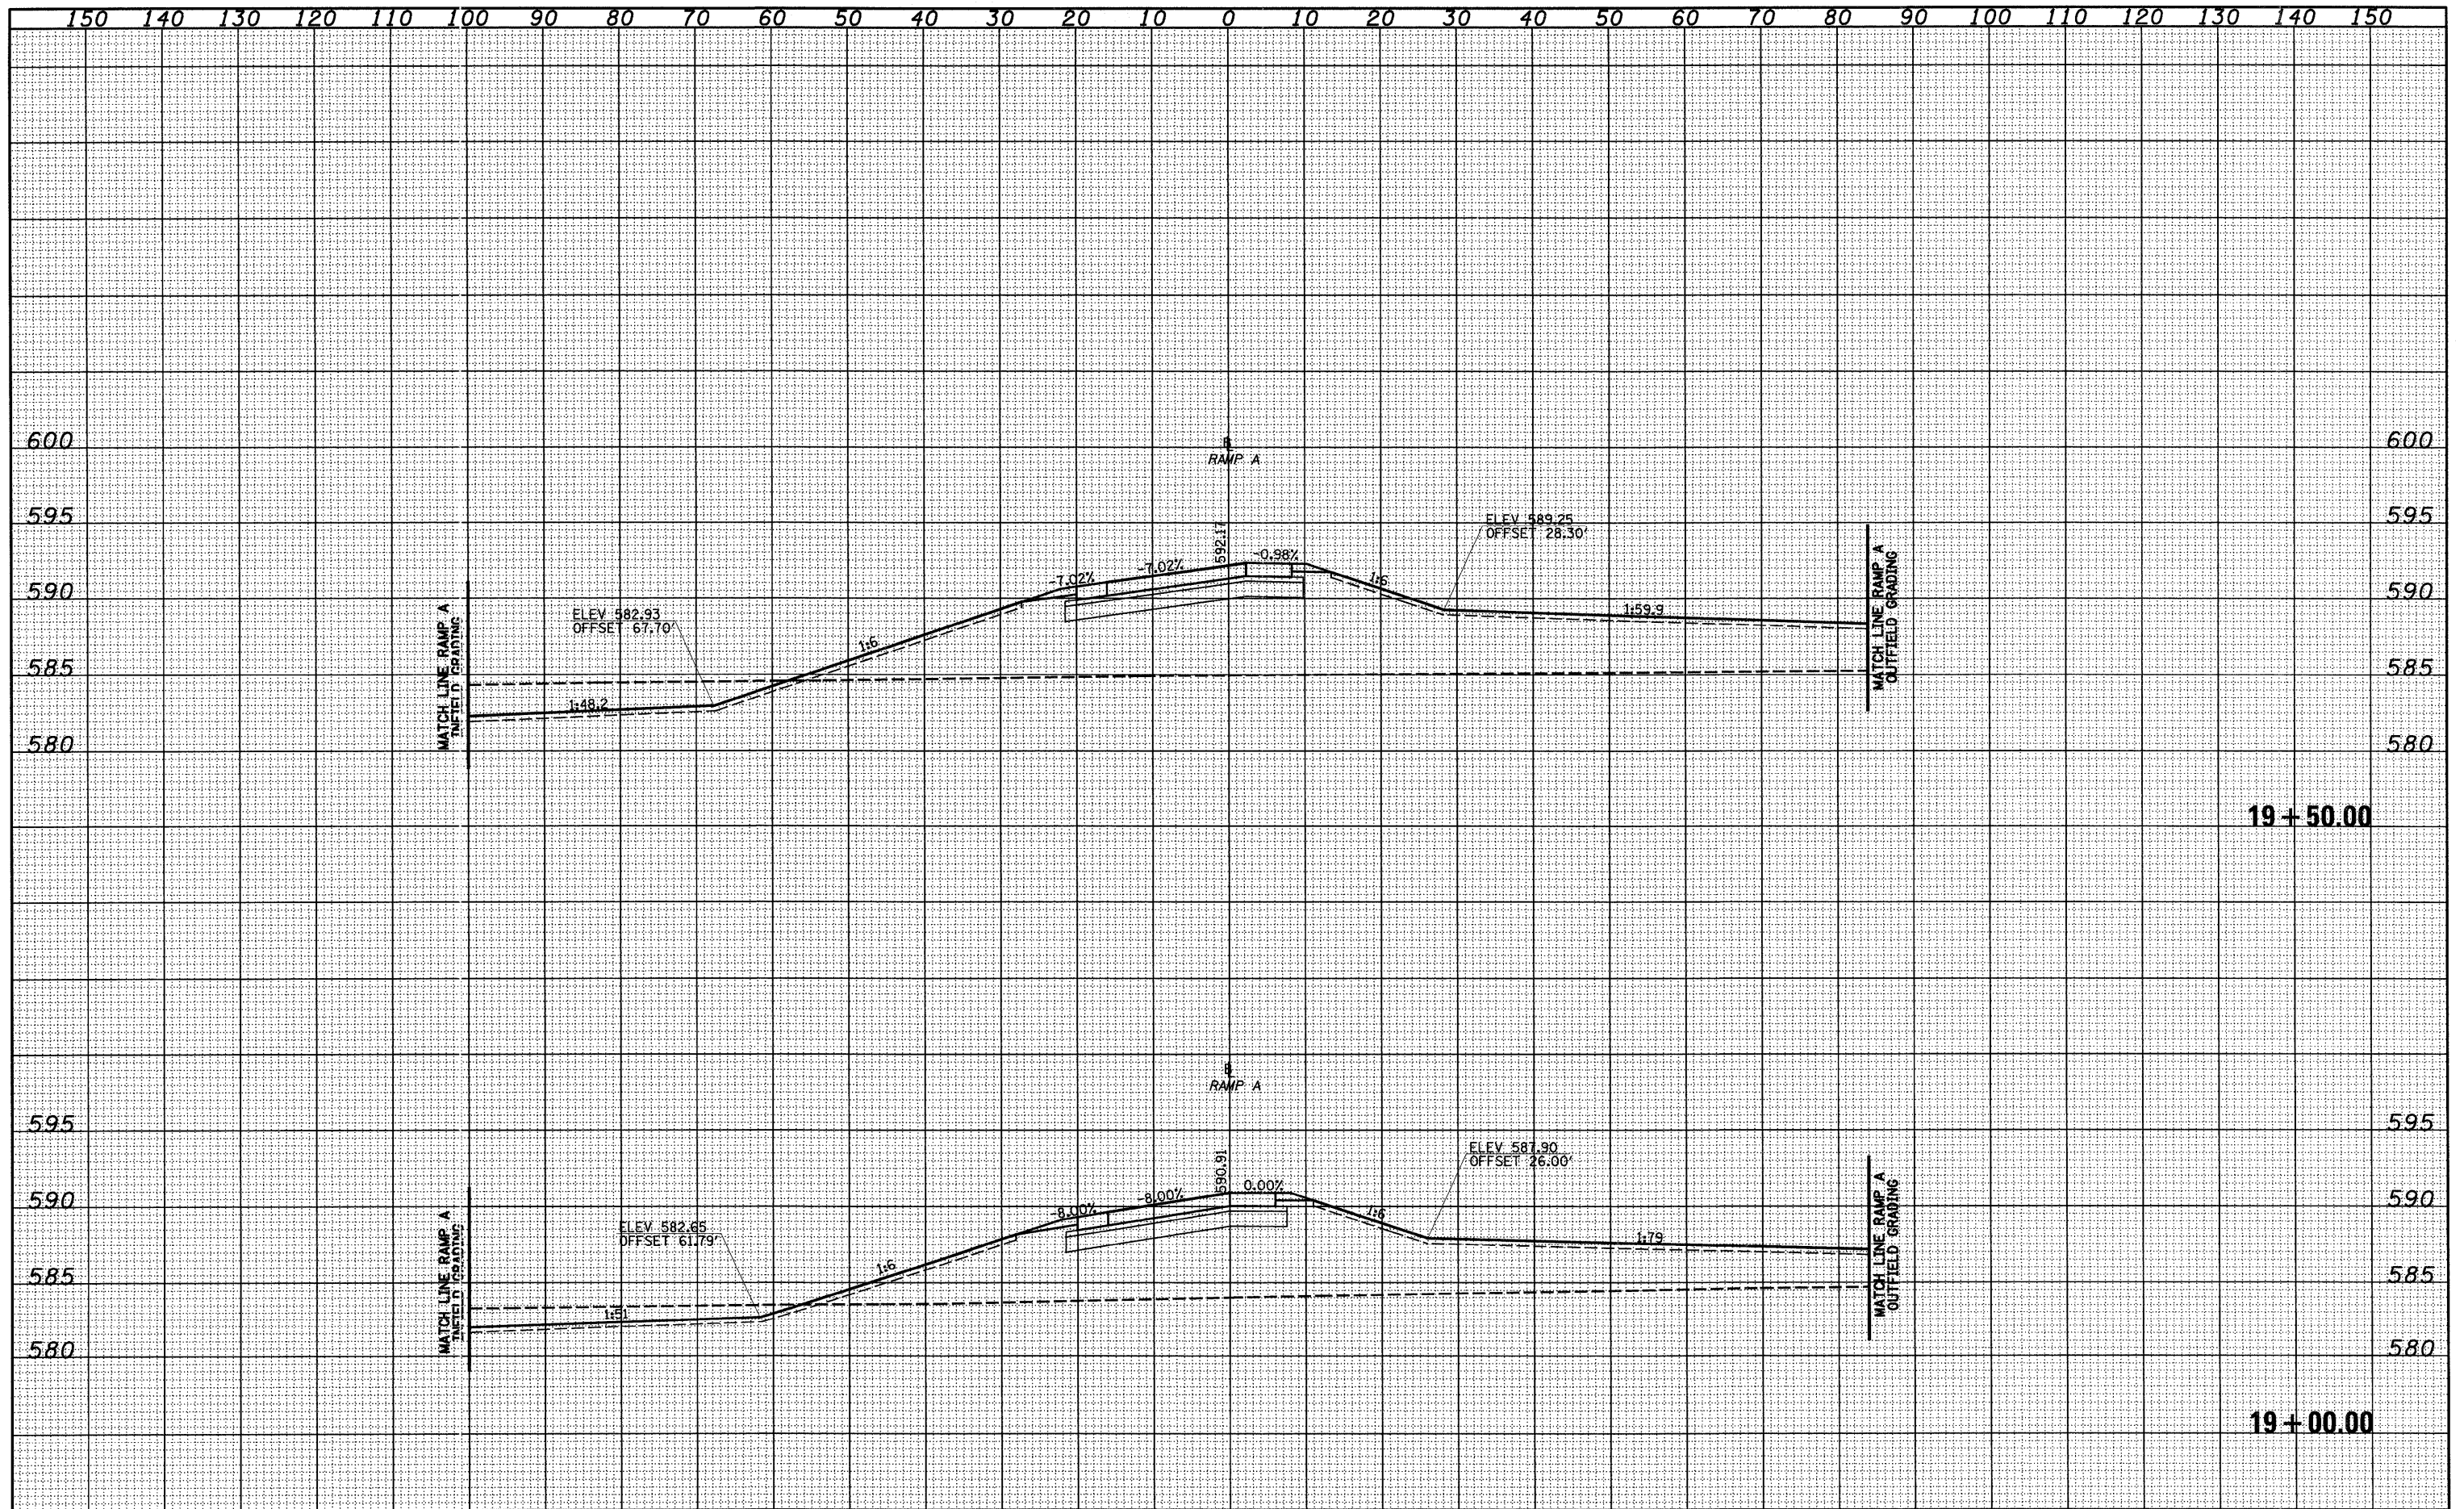

FILE NAME -	USER NAME - a11v10	DESIGNED - JWS	REVISED -	STATE OF ILLINOIS DEPARTMENT OF TRANSPORTATION	CROSS SECTIONS, FAYETTE AVE. - RAMP A	F.A. RTE.	SECTION	COUNTY	TOTAL SHEETS	SHEET NO.	
S:\Project\103\103-51-70\up\Fayette\road\RA10.dwg		DRAWN - LEC	REVISED -			57/70	(25-31)-6	EFFINGHAM	839	456	
PLOT SCALE = 20.00000' / IN.		CHECKED - BRM	REVISED -			CONTRACT NO. 74293					
PLOT DATE = 5/17/2018		DATE - 11-05-07	REVISED -			ILLINOIS FED. AID PROJECT					
					SCALE: 1"=10'	SHEET NO. 11 OF 15 SHEETS	STA. 19+00.00	TO STA. 19+50.00			