


DATE	
BY	
FINAL SURVEY	
NOTE BOOK	
NO. _____	
AREAS CHECKED	

DATE	
BY	
ORIGINAL SURVEY	
NOTE BOOK	
NO. _____	
AREAS CHECKED	

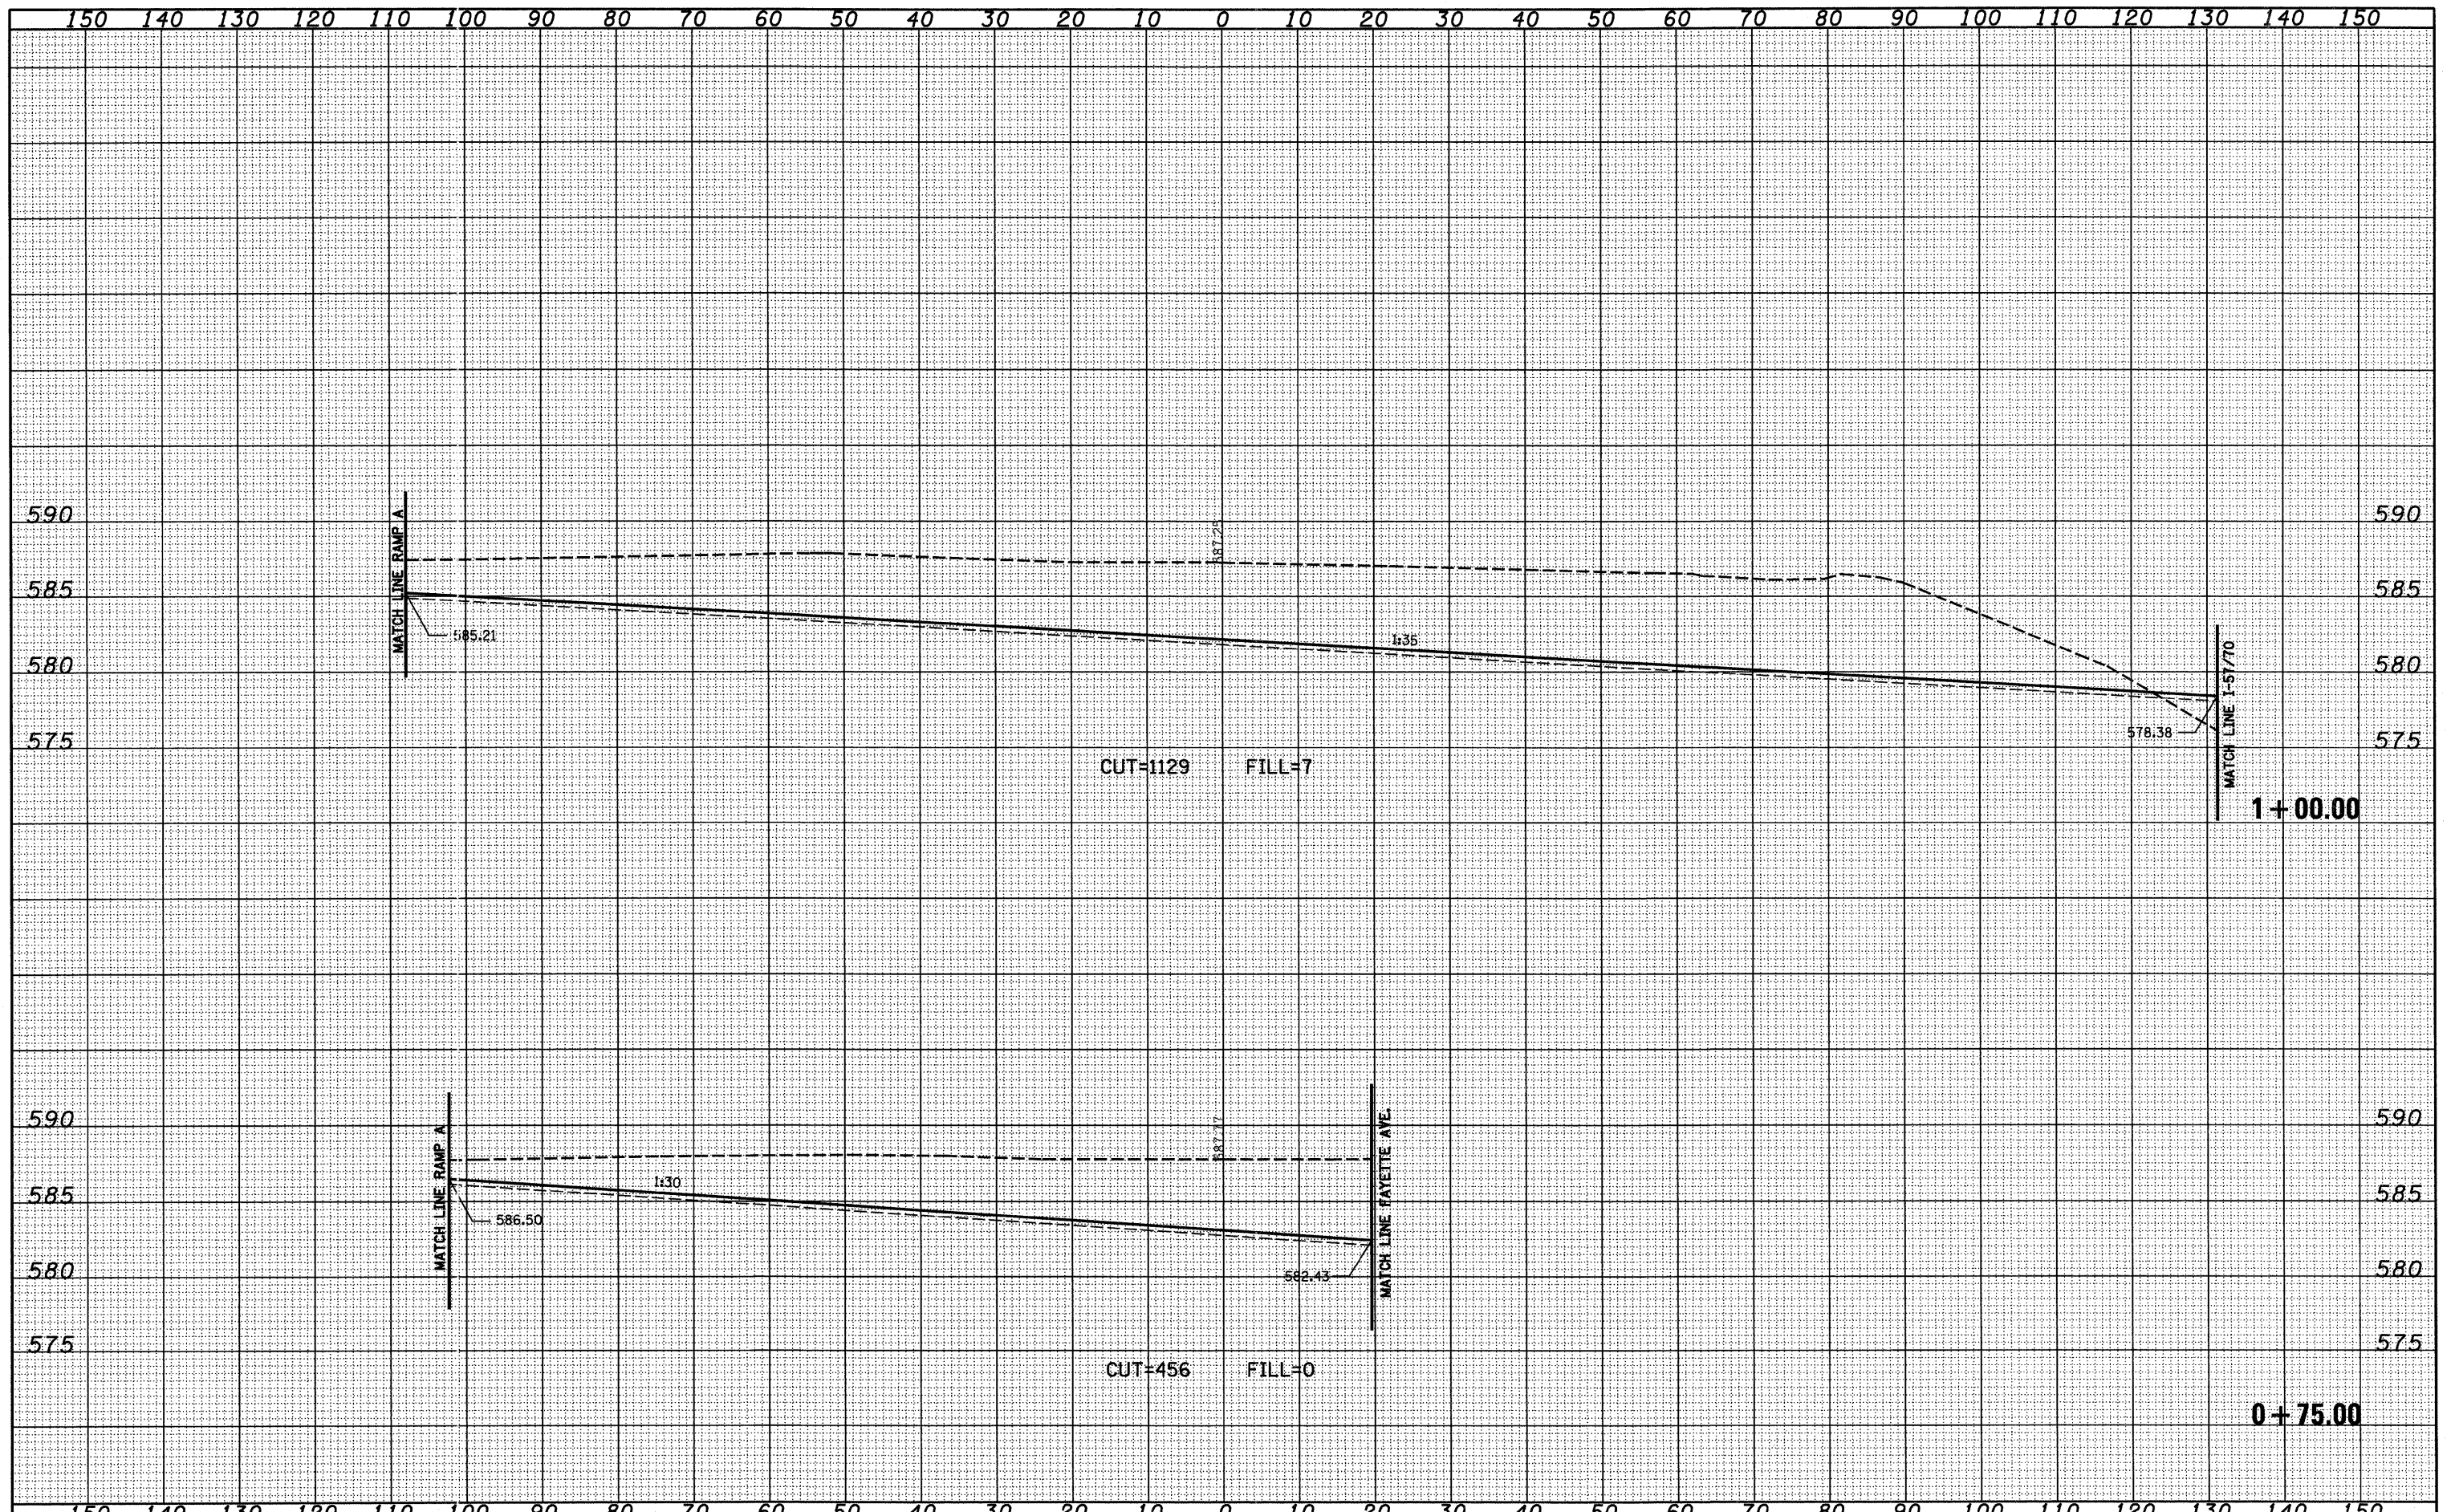

FILE NAME =	USER NAME = larda	DESIGNED - JWS	REVISED -	STATE OF ILLINOIS DEPARTMENT OF TRANSPORTATION	CROSS SECTIONS, INFIELD GRADING, FAYETTE AVE - RAMP A		F.A. RTE.	SECTION	COUNTY	TOTAL SHEETS	SHEET NO.			
S:\Projects\102-000\25-31-6\102-000-25-31-6-01.dgn	PLOT SCALE = 20.0000' / IN.	DRAWN - LEC	REVISED -				57/70	(25-31)-6	EFFINGHAM	839	461			
PLOT DATE = 6/24/2010	DATE - 11-05-07	CHECKED - BRM	REVISED -				SCALE: 1"=10'		SHEET NO. 1 OF 10 SHEETS		STA. +75.00 TO STA. 1+00.00		CONTRACT NO. 74293	
		DATE - 11-05-07	REVISED -				FED. ROAD DIST. NO.		ILLINOIS FED. AID PROJECT					