


DATE	
BY	
FINAL SURVEY	
SURVEY	
NOTE BOOK	
TEMPLATE	
AREAS CHECKED	
NO.	

DATE	
BY	
ORIGINAL SURVEY	
SURVEY	
NOTE BOOK	
TEMPLATE	
AREAS CHECKED	
NO.	

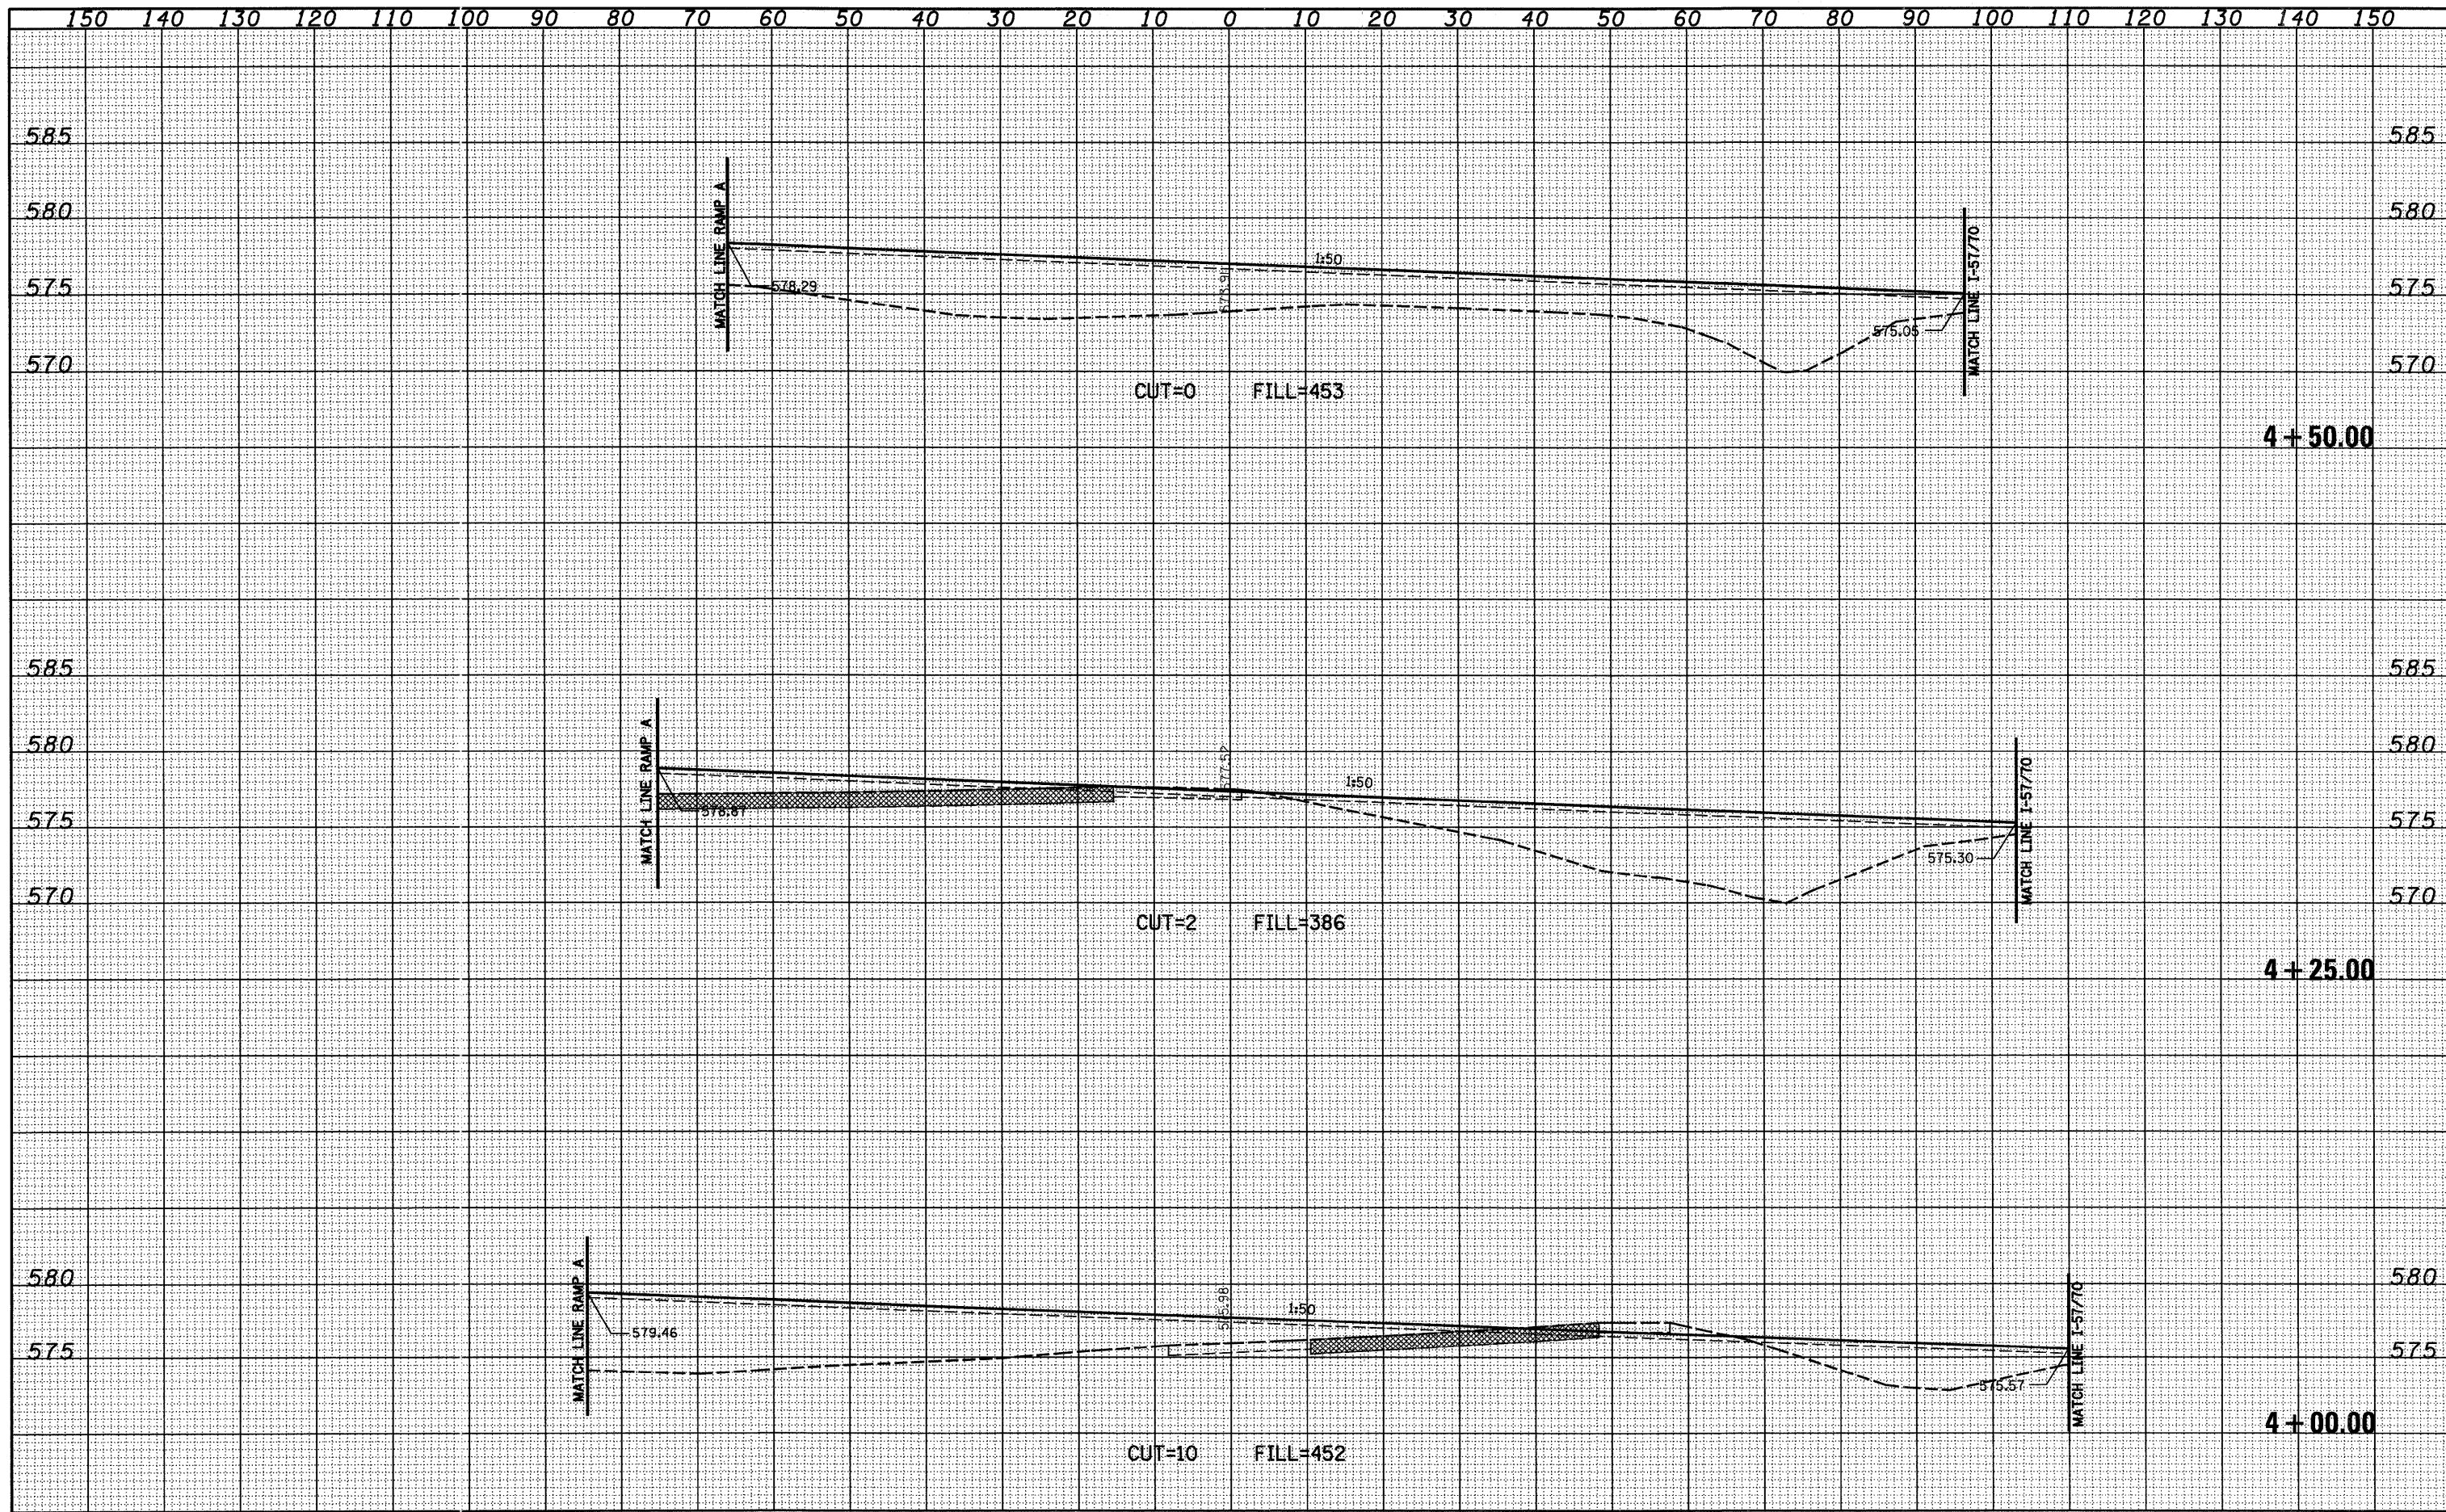

FILE NAME =	USER NAME = lunda	DESIGNED - JWS	REVISED -	STATE OF ILLINOIS DEPARTMENT OF TRANSPORTATION	CROSS SECTIONS, INFIELD GRADING, FAYETTE AVE - RAMP A		F.A. RTE.	SECTION	COUNTY	TOTAL SHEETS	SHEET NO.	
S:\Projects\103\103-751-Fayette\Ave\Ave\Ave\Ave.dgn		DRAWN - LEC	REVISED -		SCALE: 1"=10'	SHEET NO. 6 OF 10 SHEETS	STA. 4+00.00 TO STA. 4+50.00	57/70	(25-31)-6	EFFINGHAM	839	466
		CHECKED - BRM	REVISED -								CONTRACT NO. 74293	
		DATE - 11-05-07	REVISED -								ILLINOIS FED. AID PROJECT	