


FINAL SURVEY	DATE
SURVEYED	BY
PLOTTED	
NOTE BOOK	
AREAS CHECKED	
NO.	

ORIGINAL SURVEY	DATE
SURVEYED	BY
PLOTTED	
NOTE BOOK	
AREAS CHECKED	
NO.	

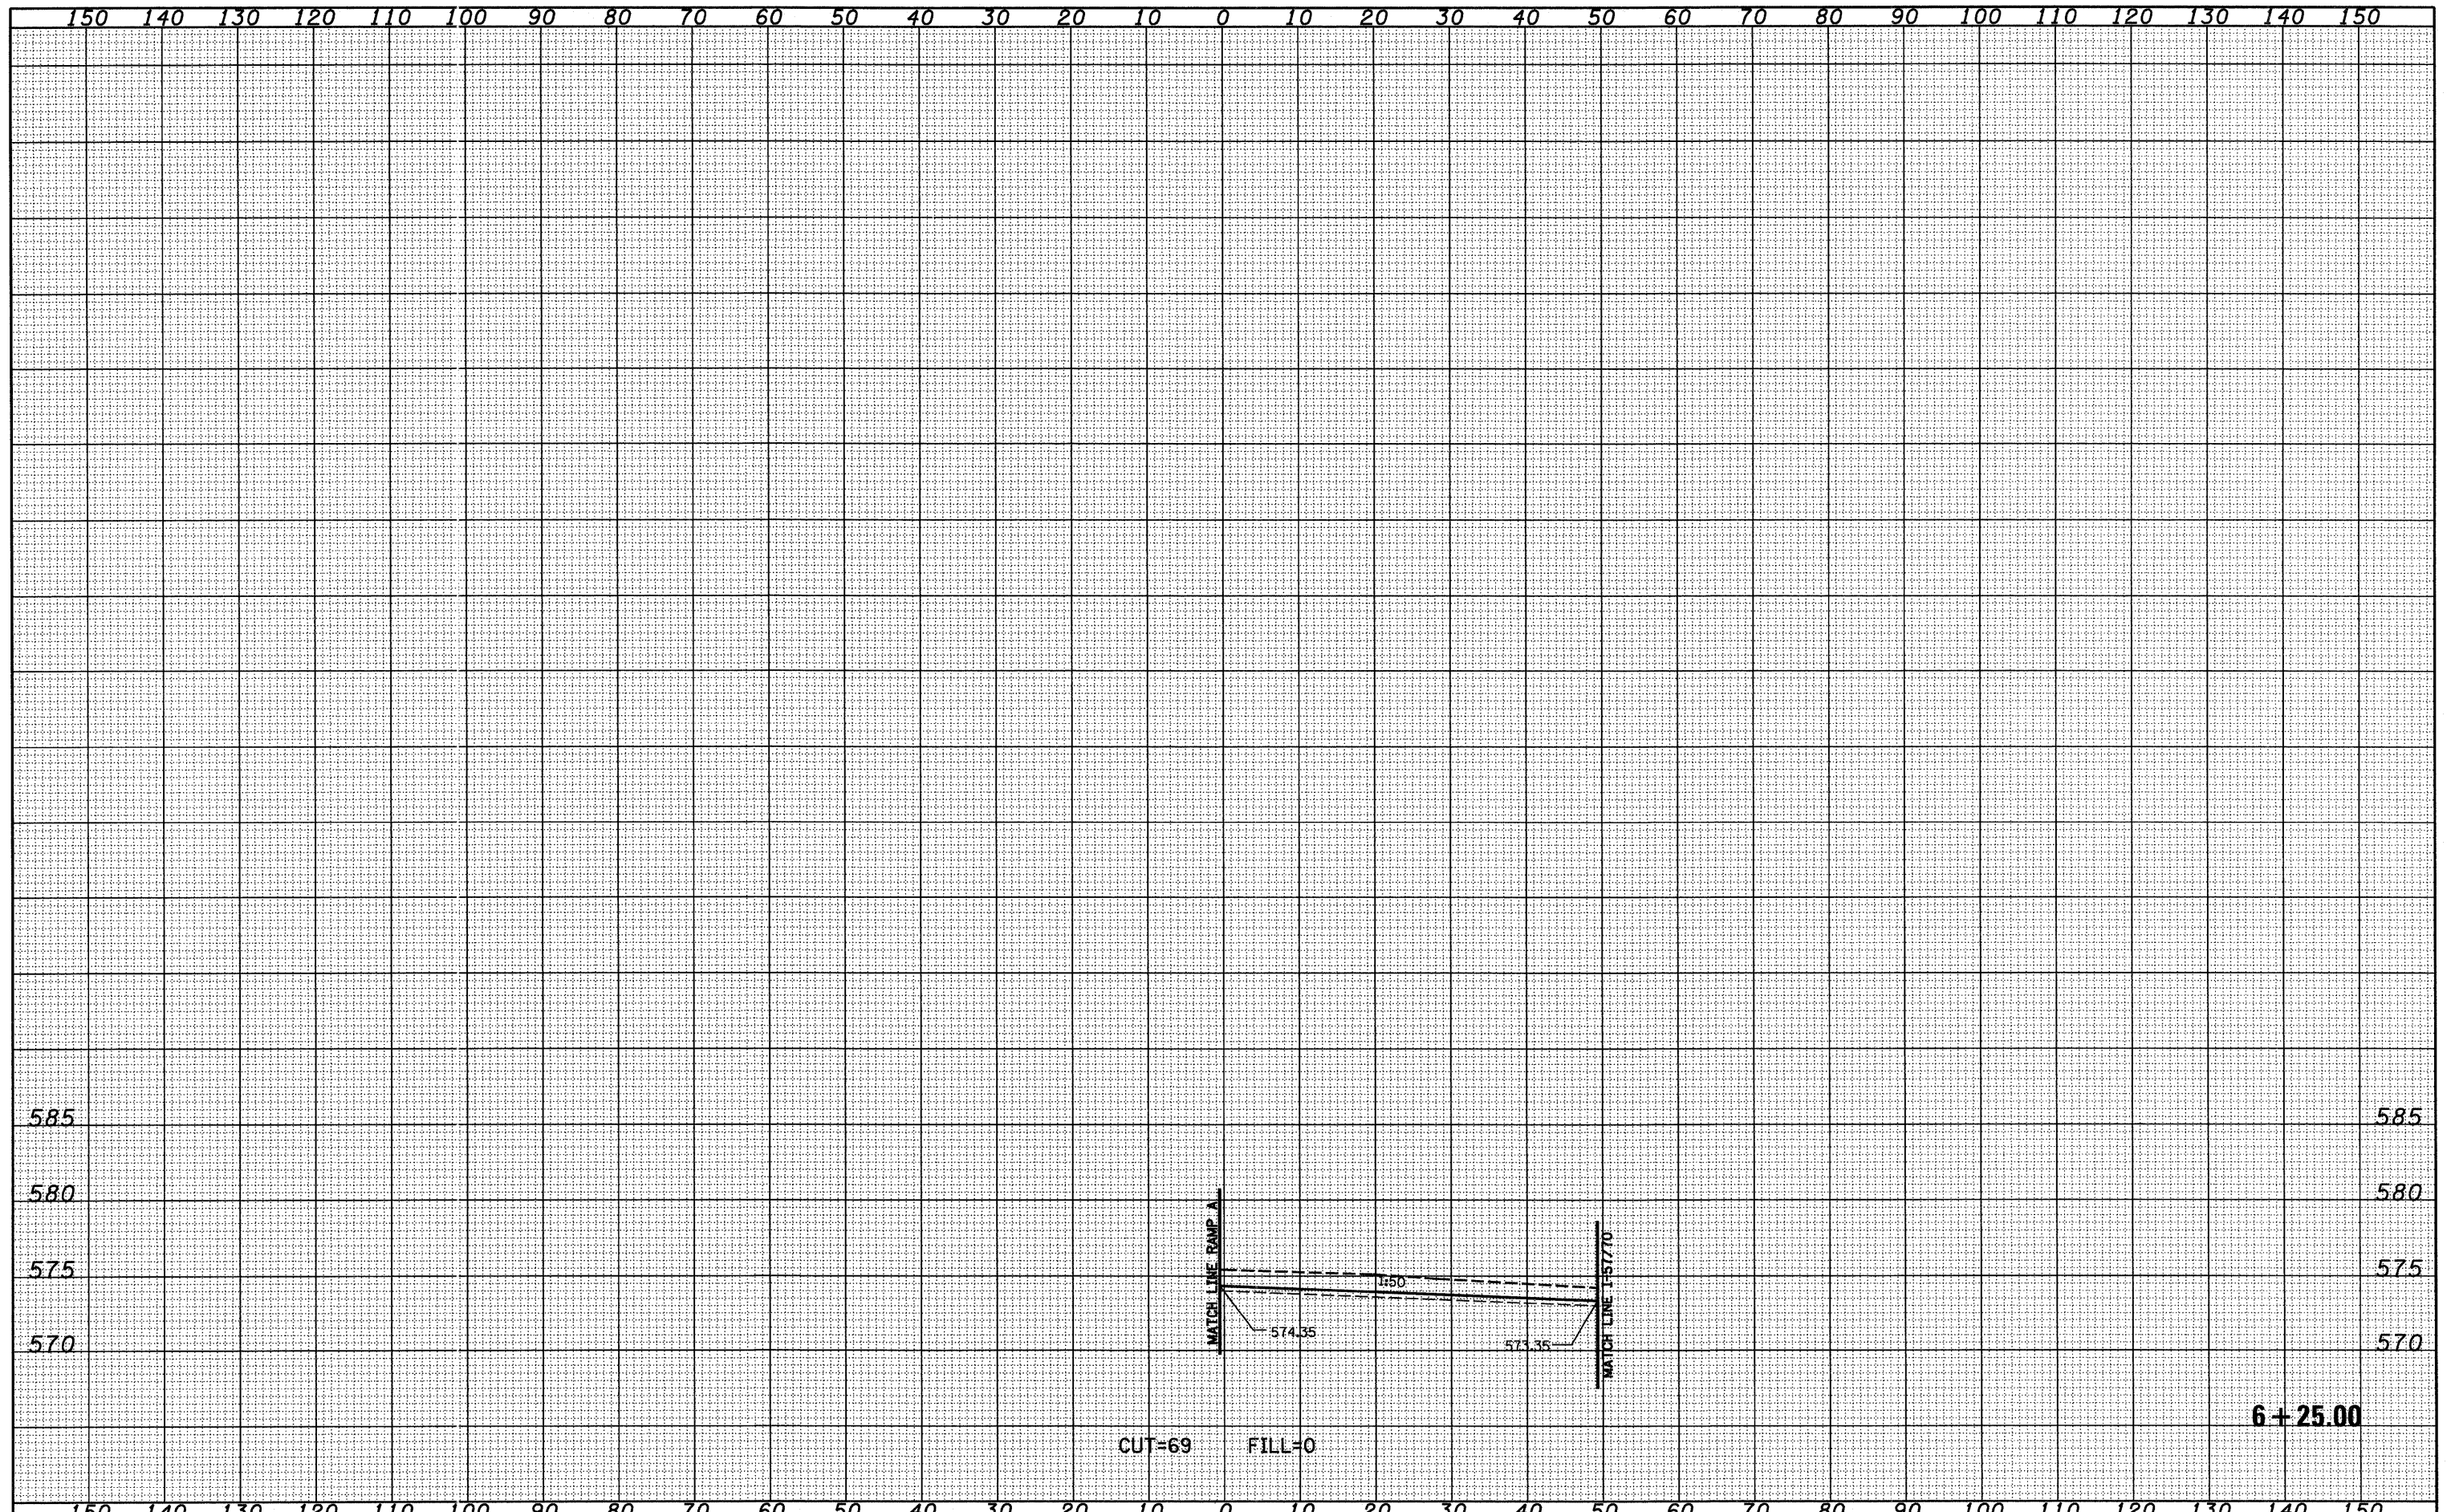

FILE NAME =	USER NAME = l1nda	DESIGNED - JWS	REVISED -	<b>STATE OF ILLINOIS</b> <b>DEPARTMENT OF TRANSPORTATION</b>	<b>CROSS SECTIONS, INFIELD GRADING, FAYETTE AVE - RAMP A</b>	F.A. RTE.	SECTION	COUNTY	TOTAL SHEETS	SHEET NO.	
S:\projects\102\102-57-70.dgn\FayetteAveRampA.dgn		DRAWN - LEC	REVISED -			57/70	(25-31)-6	EFFINGHAM	839	470	
PLOT SCALE = 20,0000' / IN.		CHECKED - BRM	REVISED -			CONTRACT NO. 74293					
PLOT DATE = 6/24/2010		DATE - 11-05-07	REVISED -			SCALE: 1"=10'	SHEET NO. 10 OF 10 SHEETS	STA. 6+25.00	TO STA. 6+25.00	FED. ROAD DIST. NO.	ILLINOIS FED. AID PROJECT