


DATE	
BY	
FINAL SURVEY	
PLANNED	
NOTE BOOK	
AREAS CHECKED	
NO.	

DATE	
BY	
ORIGINAL SURVEY	
PLANNED	
NOTE BOOK	
AREAS CHECKED	
NO.	

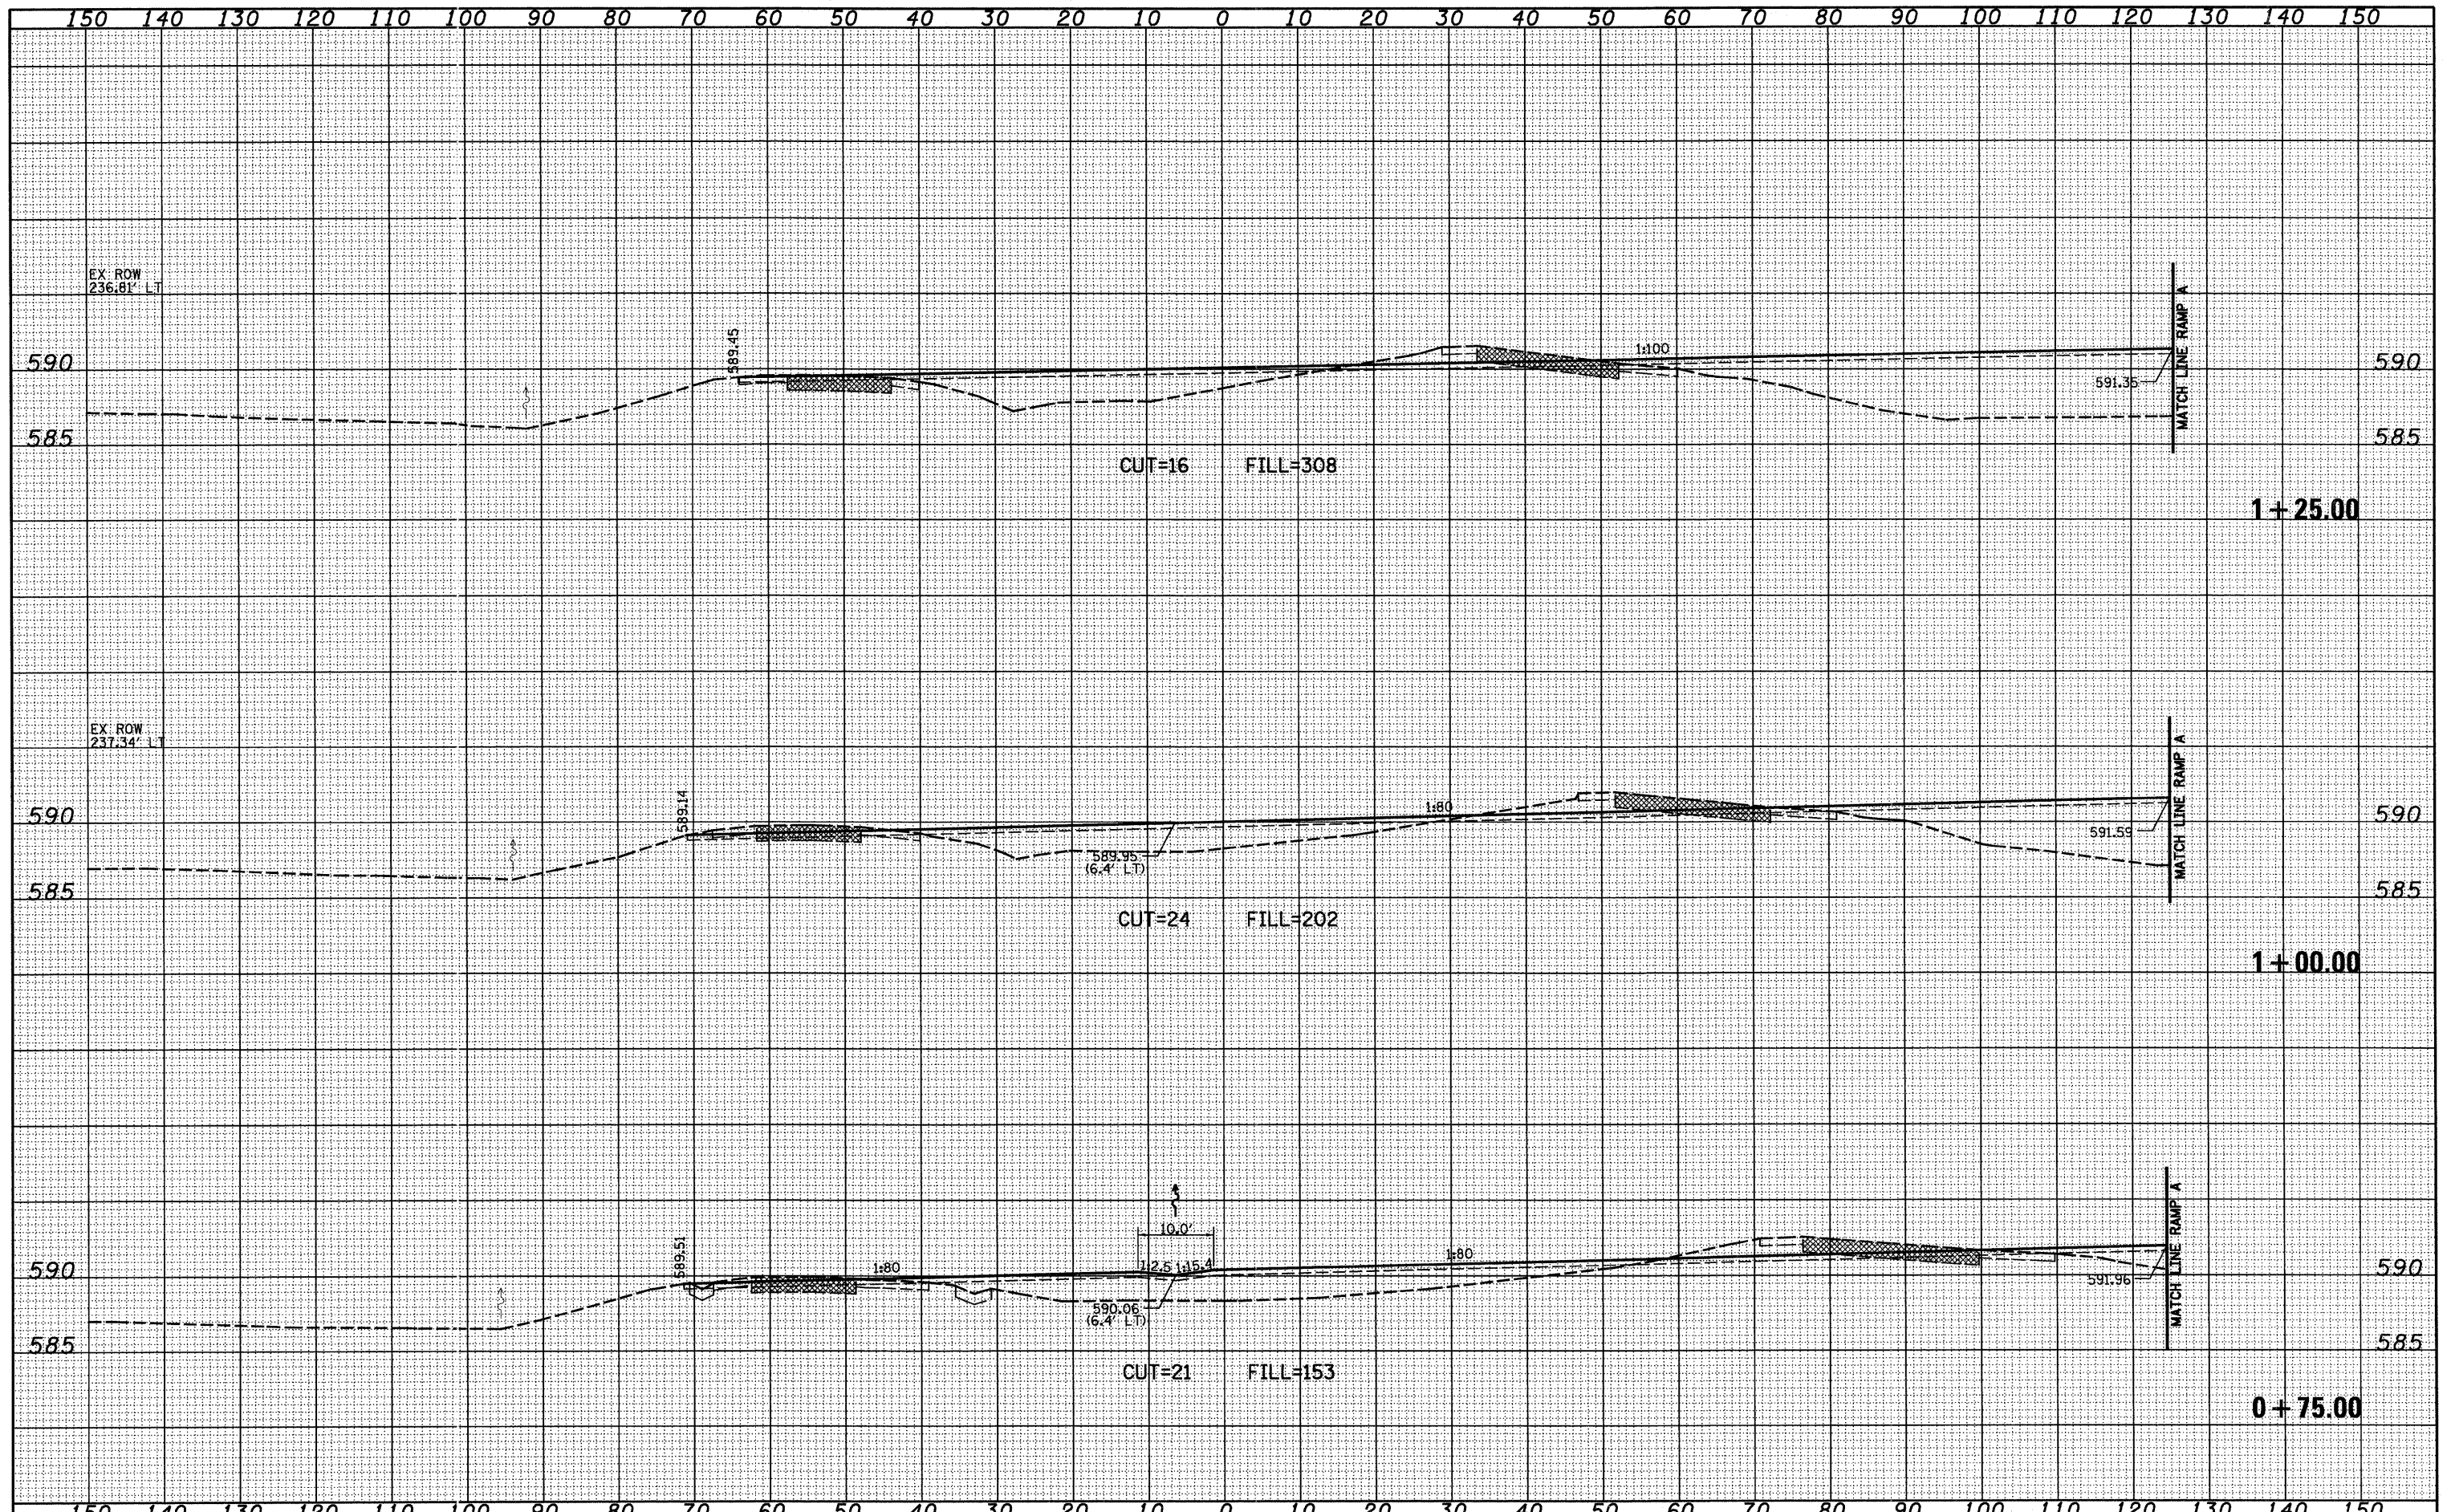

FILE NAME =	USER NAME = silvia	DESIGNED - JWS	REVISED -	STATE OF ILLINOIS DEPARTMENT OF TRANSPORTATION	CROSS SECTIONS, OUTFIELD GRADING, FAYETTE AVE. - OUTSIDE RAMP A	F.A. RTE.	SECTION	COUNTY	TOTAL SHEETS	SHEET NO.	
SYNOPSIS		DRAWN - LEC	REVISED -			57/70	(25-31)-6	EFFINGHAM	839	472	
PLOT SCALE = 20,0000' / IN.		CHECKED - BRM	REVISED -			SCALE: 1"=10'		SHEET NO. 2 OF 12 SHEETS		STA. +75.00	TO STA. 1+25.00
PLOT DATE = 5/17/2010		DATE - 11-05-07	REVISED -			FED. ROAD DIST. NO.		ILLINOIS FED. AID PROJECT		CONTRACT NO. 74293	