


DATE	
BY	
FINAL SURVEY	SURVEYED
NOTE BOOK	PLOTTED
NO.	TEMPLATE
	AREAS CHECKED

DATE	
BY	
ORIGINAL SURVEY	SURVEYED
NOTE BOOK	PLOTTED
NO.	TEMPLATE
	AREAS CHECKED

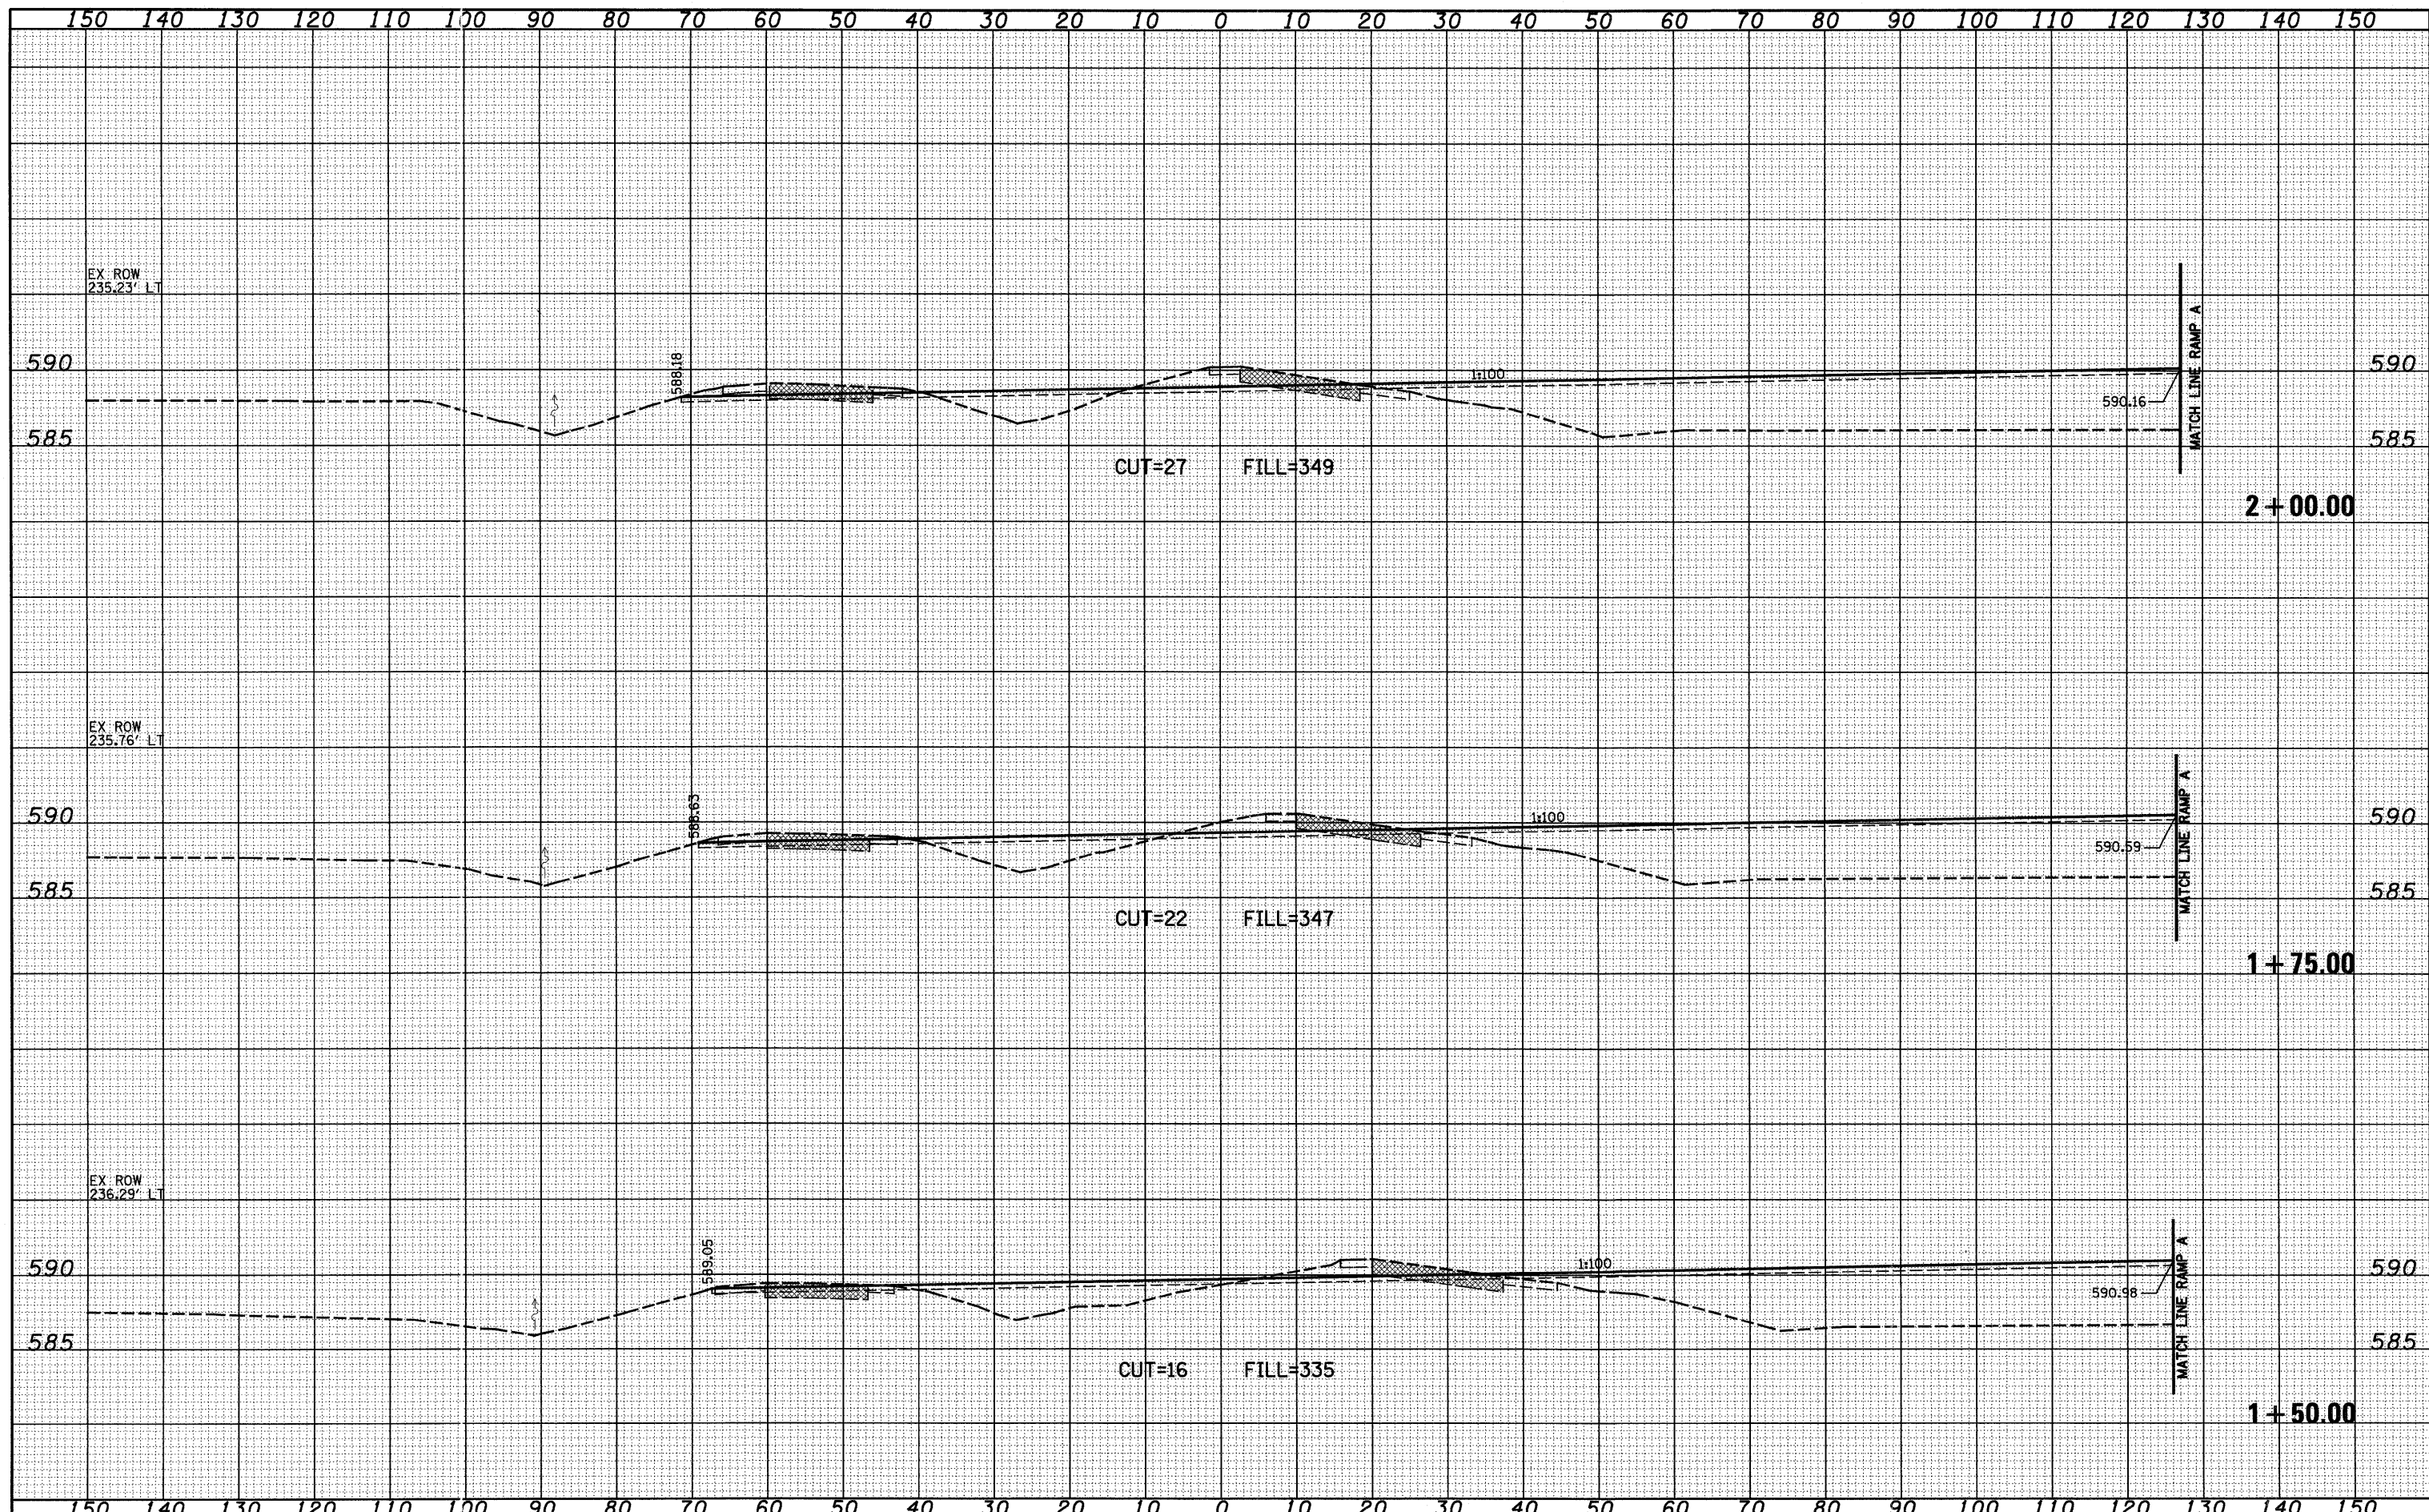

FILE NAME =
 PROJECT: 02-0007-57-70-01-Fayette/ass/RAMP

USER NAME = silvia
 PLOT SCALE = 20,0000' / IN.
 PLOT DATE = 5/17/2010

DESIGNED - JWS
 DRAWN - LEC
 CHECKED - BRM
 DATE - 11-05-07

REVISED -
 REVISED -
 REVISED -
 REVISED -

**STATE OF ILLINOIS
 DEPARTMENT OF TRANSPORTATION**

CROSS SECTIONS, OUTFIELD GRADING, FAYETTE AVE. - OUTSIDE RAMP A

SCALE: 1"=10' SHEET NO. 3 OF 12 SHEETS STA. 1+50.00 TO STA. 2+00.00

F.A. RTE. 57/70	SECTION (25-311-6)	COUNTY EFFINGHAM	TOTAL SHEETS 839	SHEET NO. 473
FED. ROAD DIST. NO. ILLINOIS FED. AID PROJECT			CONTRACT NO. 74293	