


BY	DATE
FINAL SURVEY	SURVEYED
NOTE BOOK	PLOTTED
NO.	TEMPLATE
	AREAS CHECKED
	AREAS CHECKED

BY	DATE
ORIGINAL SURVEY	SURVEYED
NOTE BOOK	PLOTTED
NO.	TEMPLATE
	AREAS CHECKED
	AREAS CHECKED

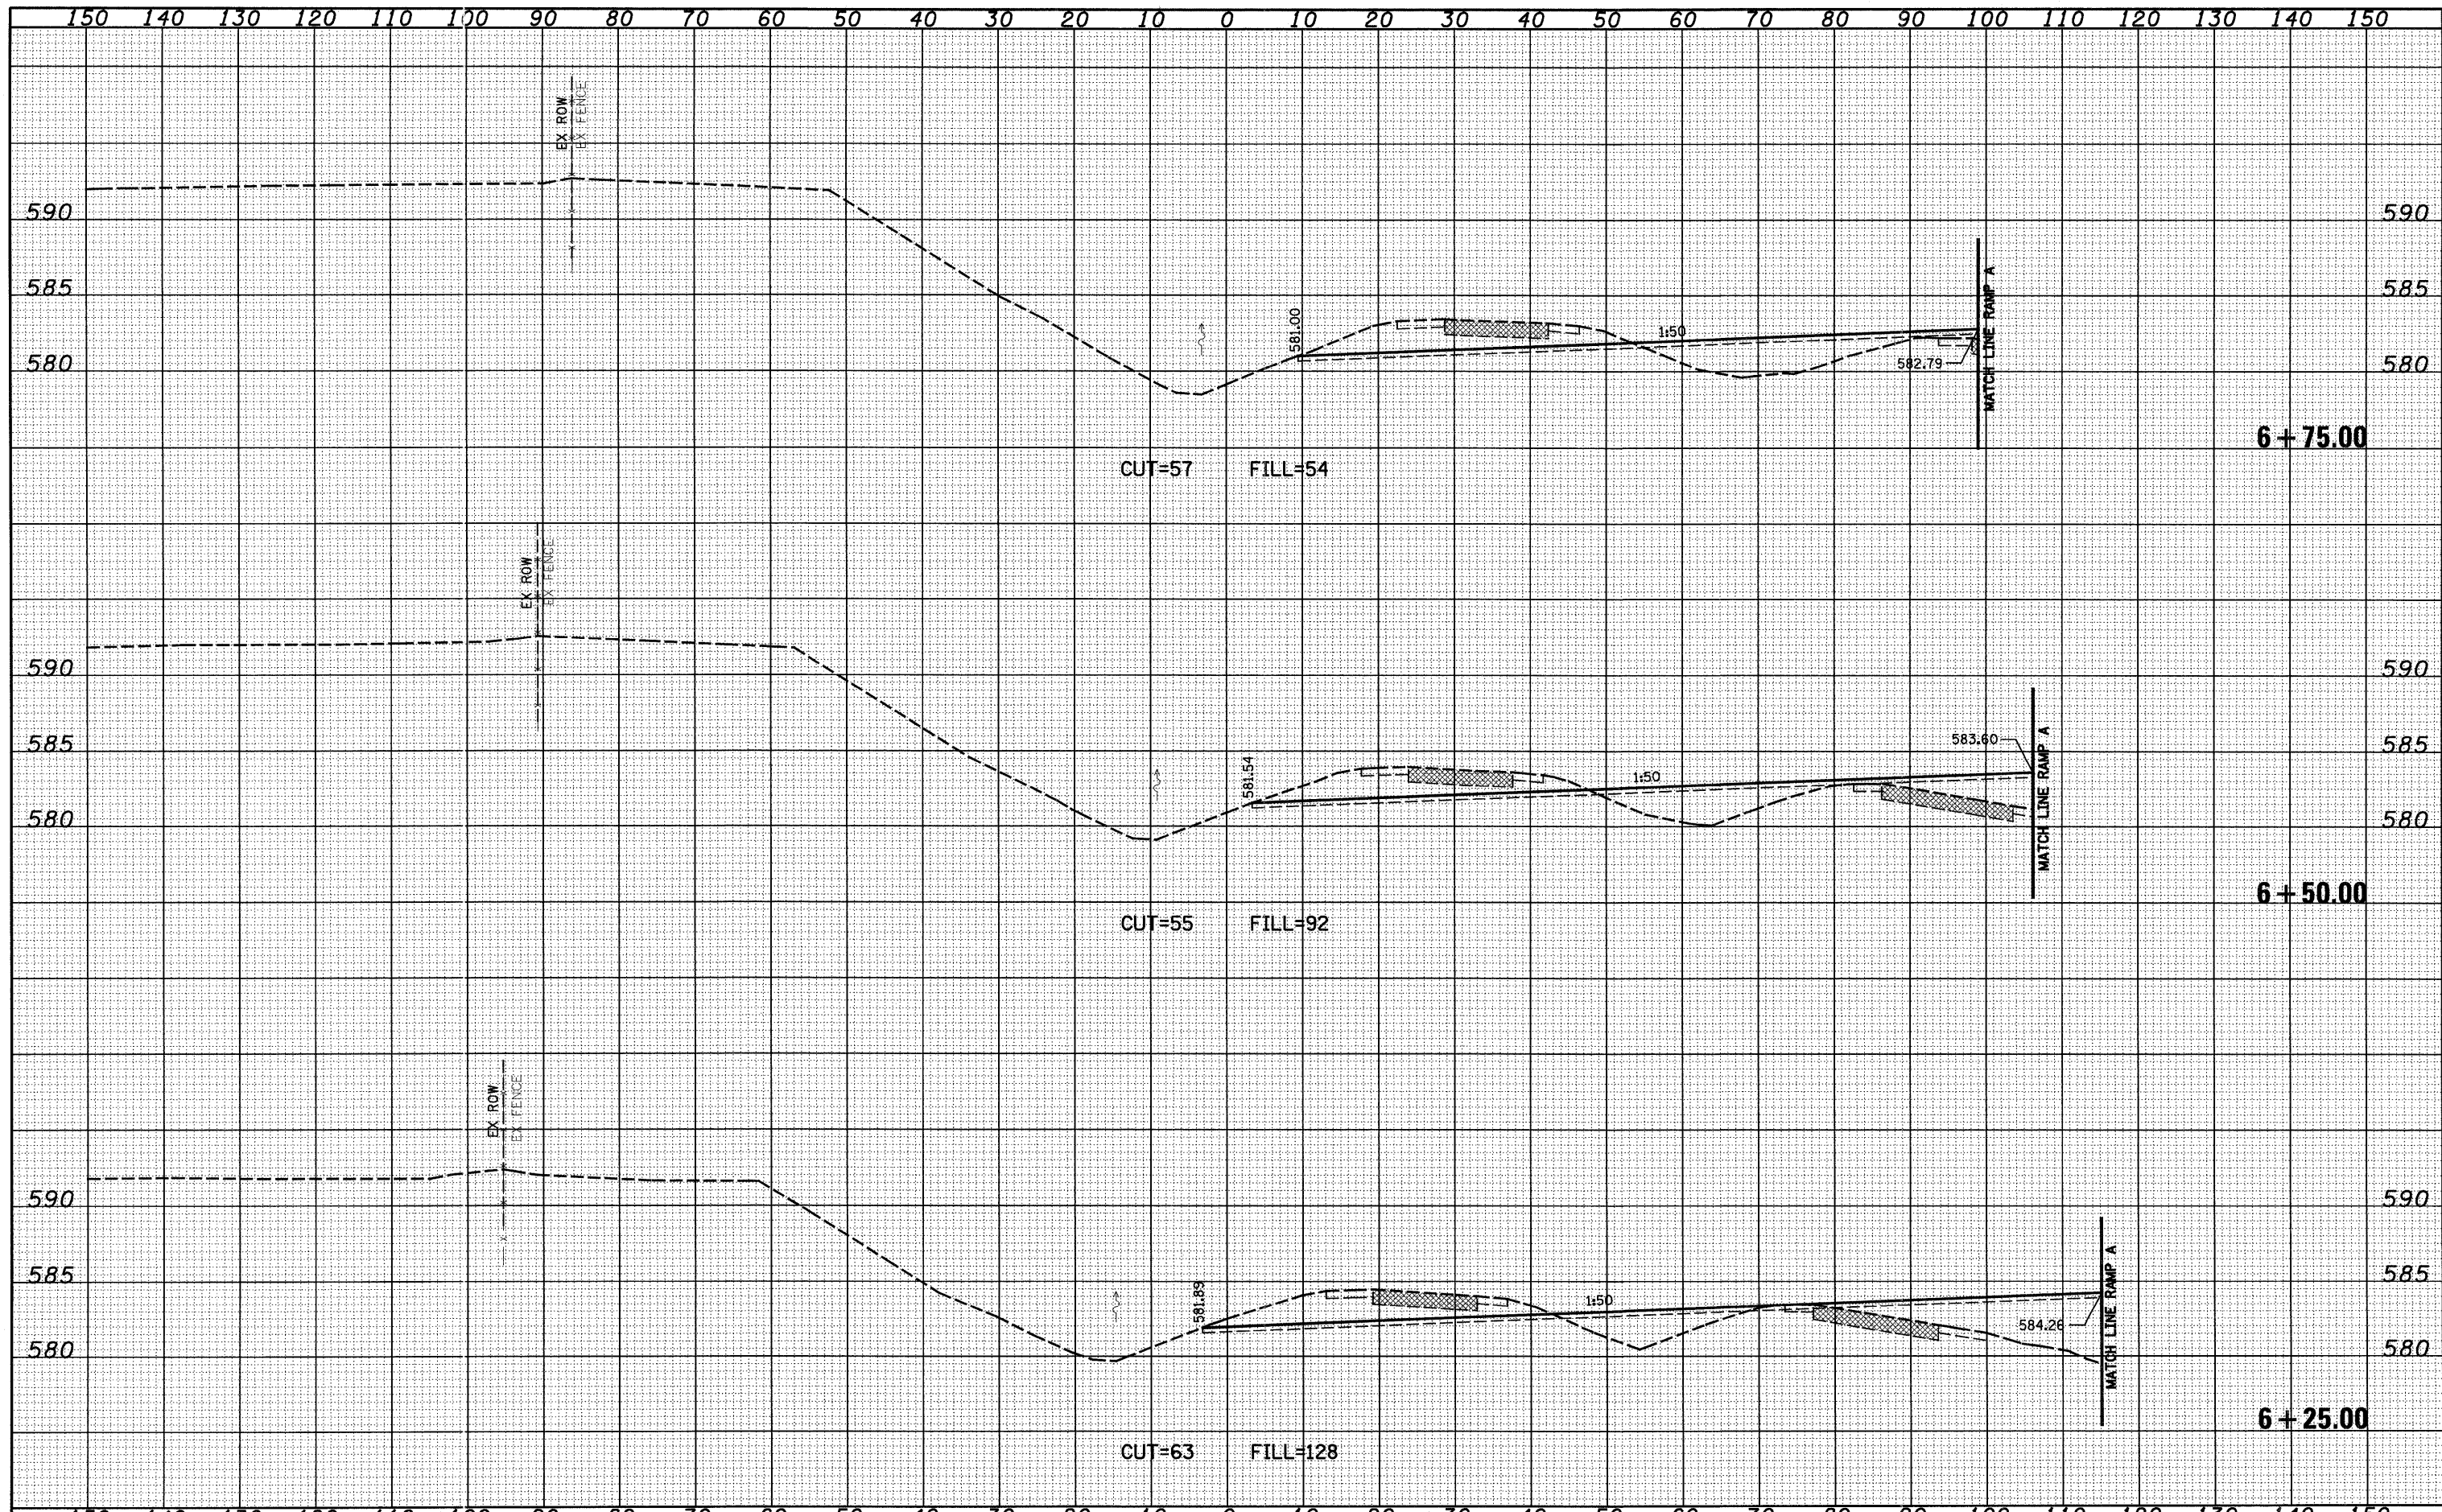

FILE NAME = S:\projects\03-00072\57-70\grd\grd\ss\6+25.dgn
 USER NAME = s1v1a

DESIGNED - JWS
 DRAWN - LEC
 CHECKED - BRM
 DATE - 11-05-07

REVISED -
 REVISED -
 REVISED -
 REVISED -

**STATE OF ILLINOIS
 DEPARTMENT OF TRANSPORTATION**

CROSS SECTIONS, OUTFIELD GRADING, FAYETTE AVE. - OUTSIDE RAMP A
 SCALE: 1"=10' SHEET NO. 9 OF 12 SHEETS STA. 6+25.00 TO STA. 6+75.00

F.A. RTE. 57/70	SECTION (25-311-6)	COUNTY EFFINGHAM	TOTAL SHEETS 839	SHEET NO. 479
CONTRACT NO. 74293				
FED. ROAD DIST. NO. ILLINOIS FED. AID PROJECT				