


DATE	
BY	
SURVEYED	
QUANTITY	
NOTE BOOK	
NO.	
AREAS CHECKED	

DATE	
BY	
ORIGINAL SURVEY	
FILED	
NOTE BOOK	
NO.	
AREAS CHECKED	

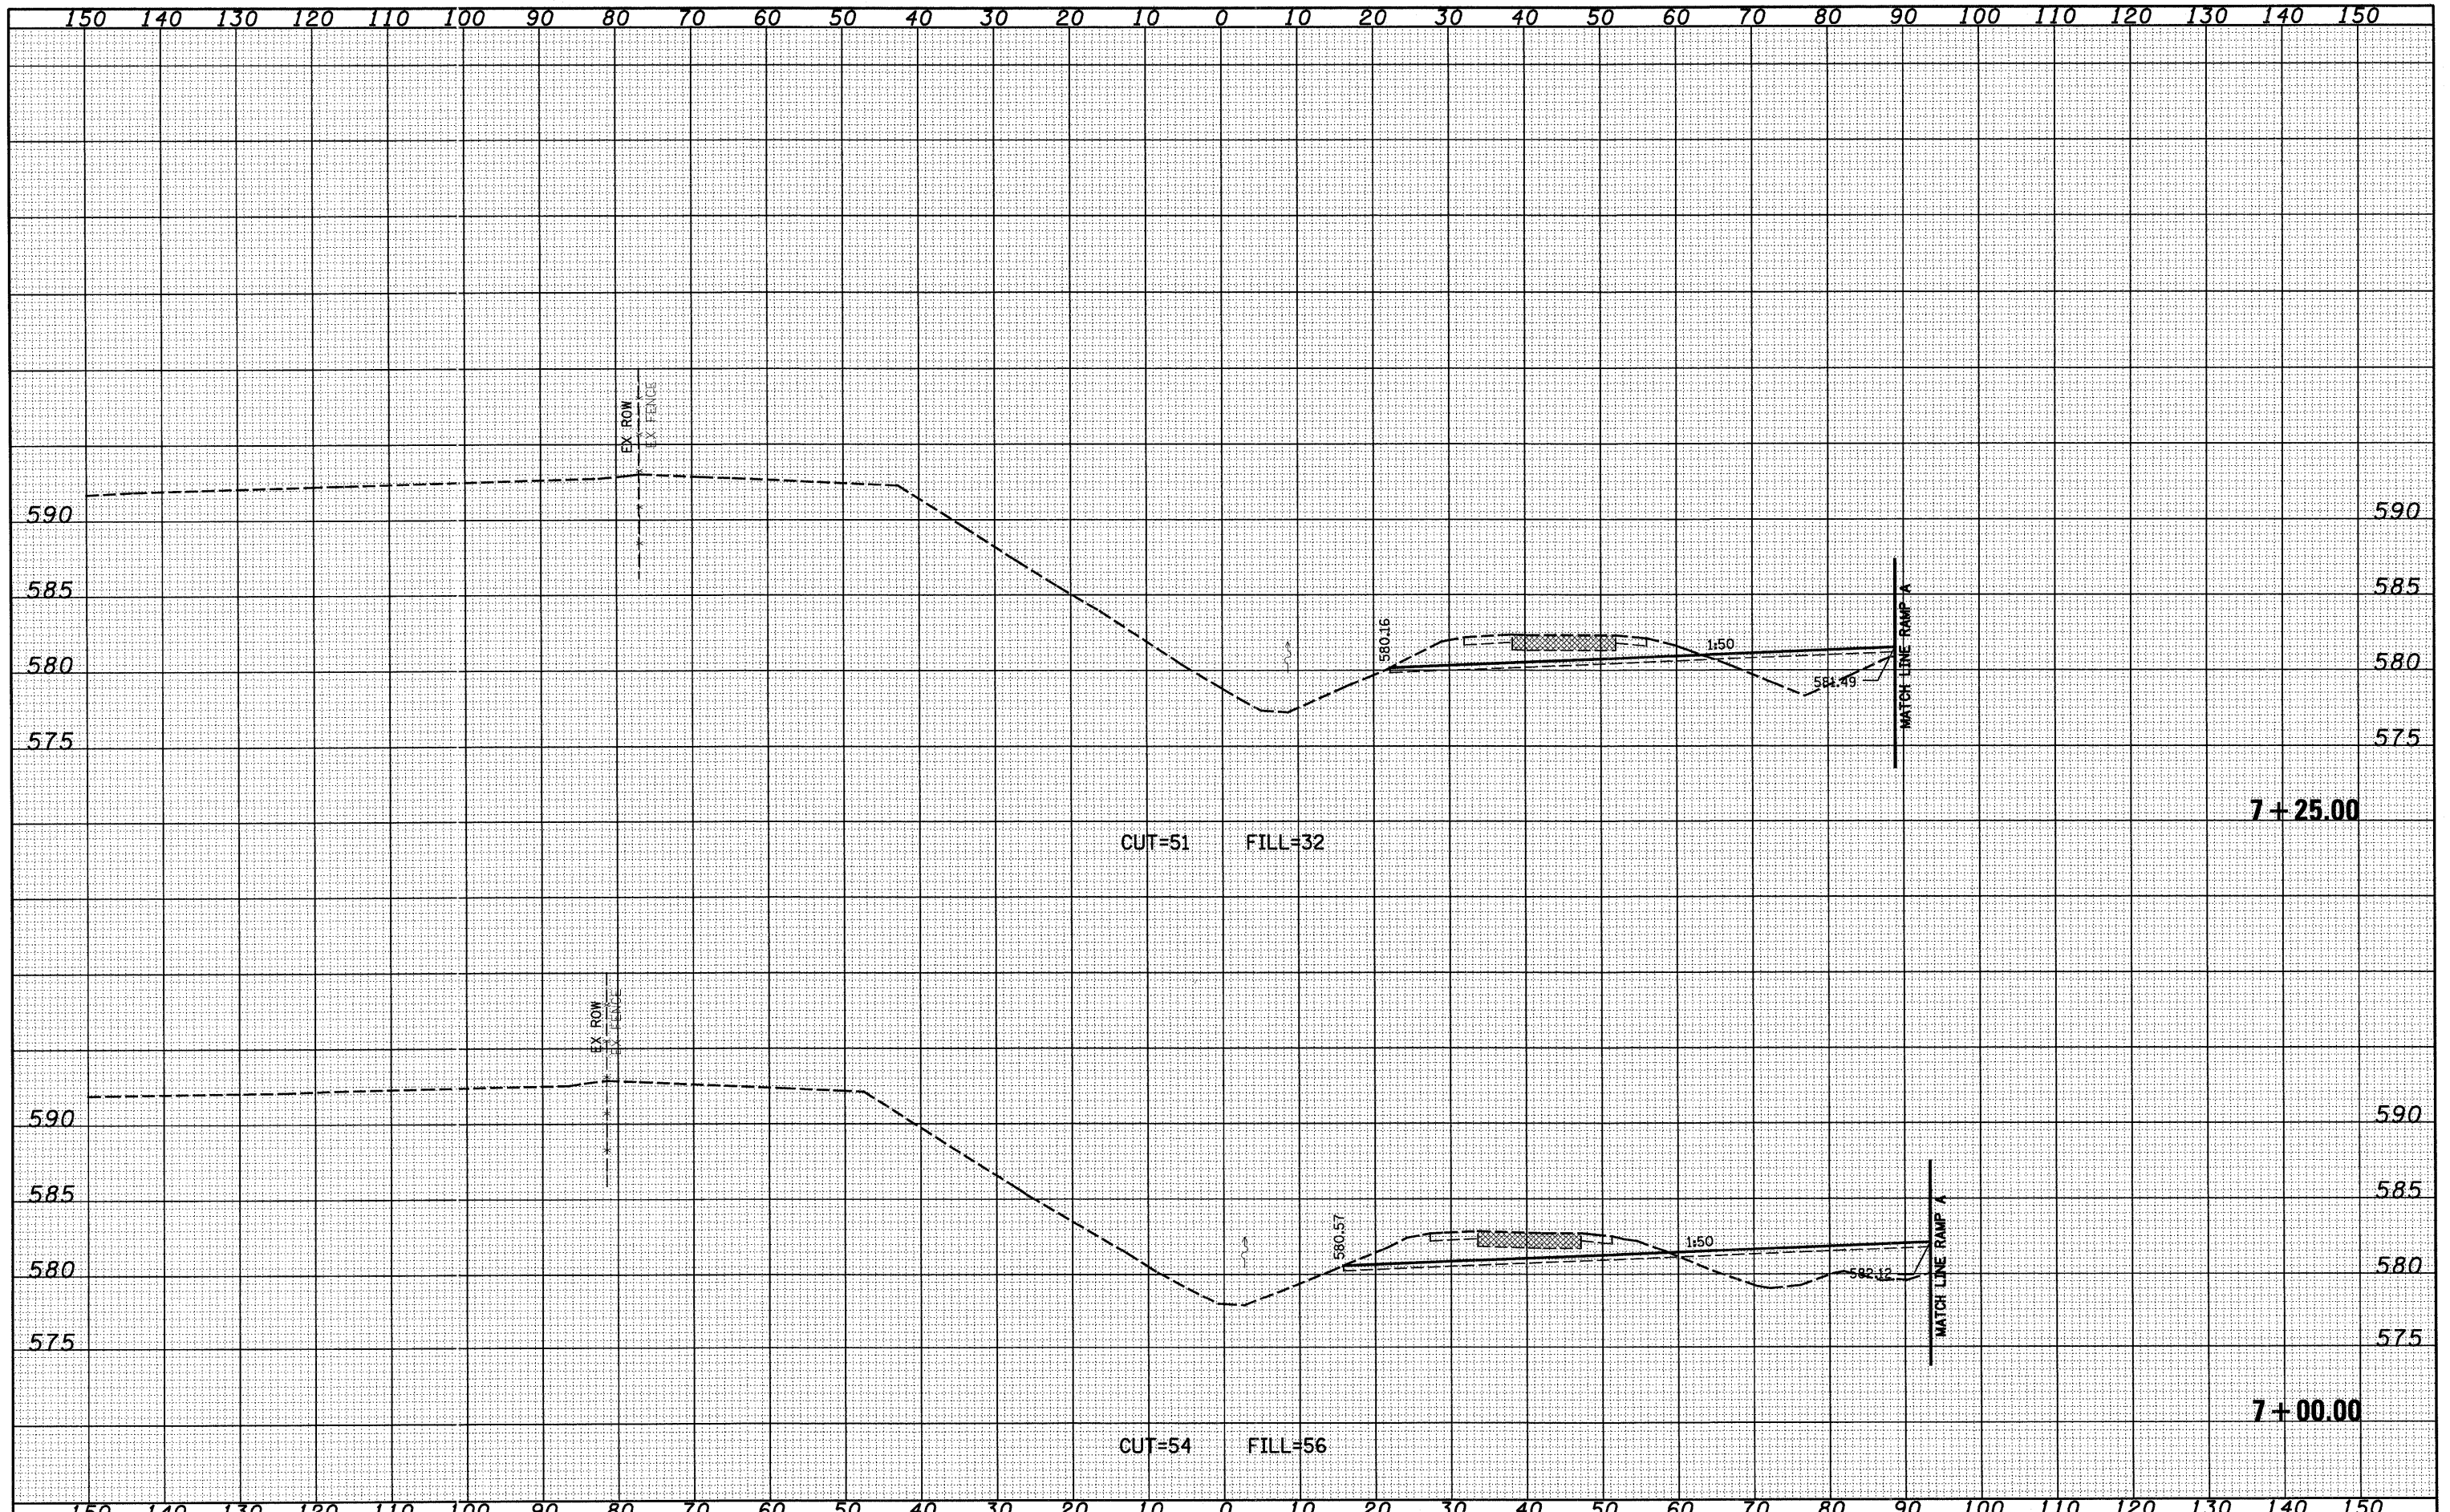

FILE NAME -
 USER NAME = silvia
 PLOT SCALE = 20,0000' / IN.
 PLOT DATE = 5/17/2010

DESIGNED -	JWS	REVISED -	
DRAWN -	LEC	REVISED -	
CHECKED -	BRM	REVISED -	
DATE -	11-05-07	REVISED -	

**STATE OF ILLINOIS
 DEPARTMENT OF TRANSPORTATION**

CROSS SECTIONS, OUTFIELD GRADING, FAYETTE AVE. - OUTSIDE RAMP A

SCALE: 1"=10' SHEET NO. 10 OF 12 SHEETS STA. 7+00.00 TO STA. 7+25.00

F.A. RTE.	SECTION	COUNTY	TOTAL SHEETS	SHEET NO.
57/70	(25-31)-6	EFFINGHAM	839	480
CONTRACT NO. 74293				
FED. ROAD DIST. NO. ILLINOIS FED. AID PROJECT				