


BY _____ DATE _____
 ORIGINAL SURVEY _____
 SURVEYED _____
 PLOTTED _____
 NOTE BOOK _____
 TEMPLATE _____
 AREAS _____
 CHECKED _____
 NO. _____

BY _____ DATE _____
 ORIGINAL SURVEY _____
 SURVEYED _____
 PLOTTED _____
 NOTE BOOK _____
 TEMPLATE _____
 AREAS _____
 CHECKED _____
 NO. _____

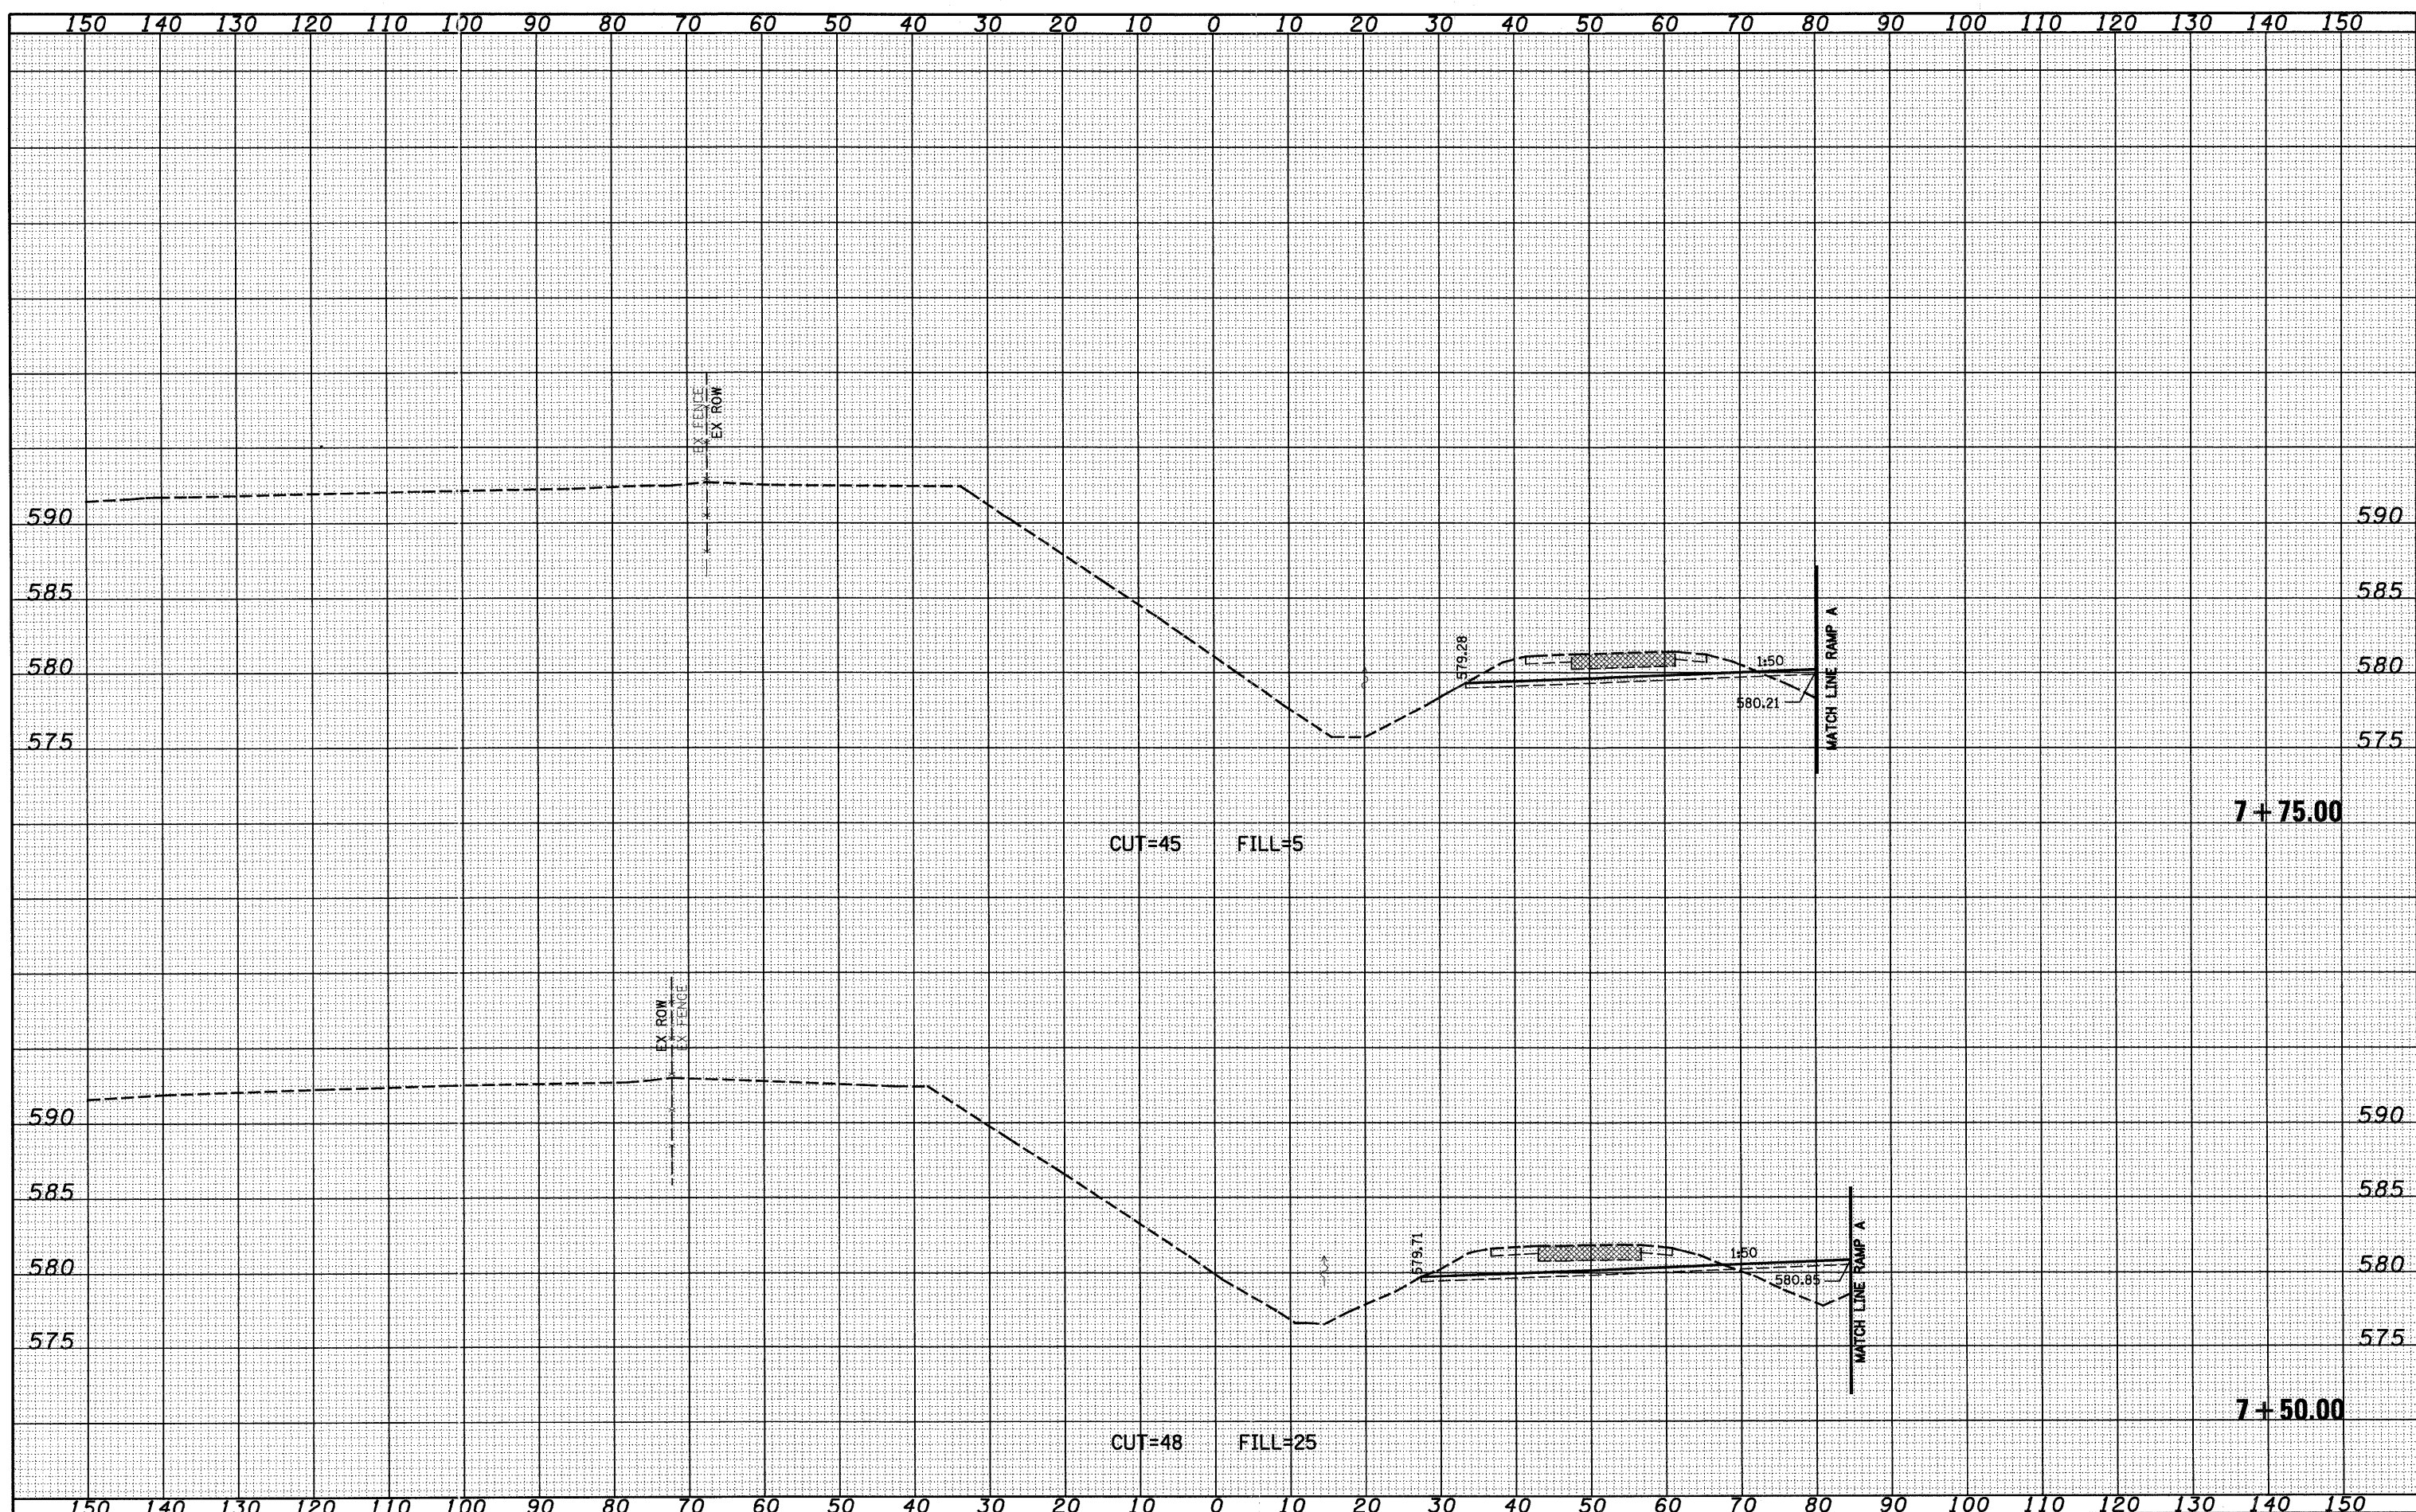

FILE NAME = S:\proj\483\0072.57-70.dgn
 USER NAME = s11via

DESIGNED - JWS
 DRAWN - LEC
 CHECKED - BRM
 DATE - 11-05-07

REVISIONS
 REVISION NO. 1
 REVISION DATE 11-05-07
 REVISION DESCRIPTION

STATE OF ILLINOIS
 DEPARTMENT OF TRANSPORTATION

CROSS SECTIONS, OUTFIELD GRADING, FAYETTE AVE. - OUTSIDE RAMP A
 SCALE: 1"=10'
 SHEET NO. 11 OF 12 SHEETS
 STA. 7+50.00 TO STA. 7+75.00

F.A. R.T.E. 57/70
 SECTION (25-3)I-6
 COUNTY EFFINGHAM
 TOTAL SHEETS 839
 SHEET NO. 481
 CONTRACT NO. 74293

FED. ROAD DIST. NO. ILLINOIS FED. AID PROJECT