


|               |  |
|---------------|--|
| DATE          |  |
| BY            |  |
| FINAL SURVEY  |  |
| PLOTTED       |  |
| NOTE BOOK     |  |
| AREAS CHECKED |  |
| NO.           |  |

|                 |  |
|-----------------|--|
| DATE            |  |
| BY              |  |
| ORIGINAL SURVEY |  |
| PLOTTED         |  |
| NOTE BOOK       |  |
| AREAS CHECKED   |  |
| NO.             |  |

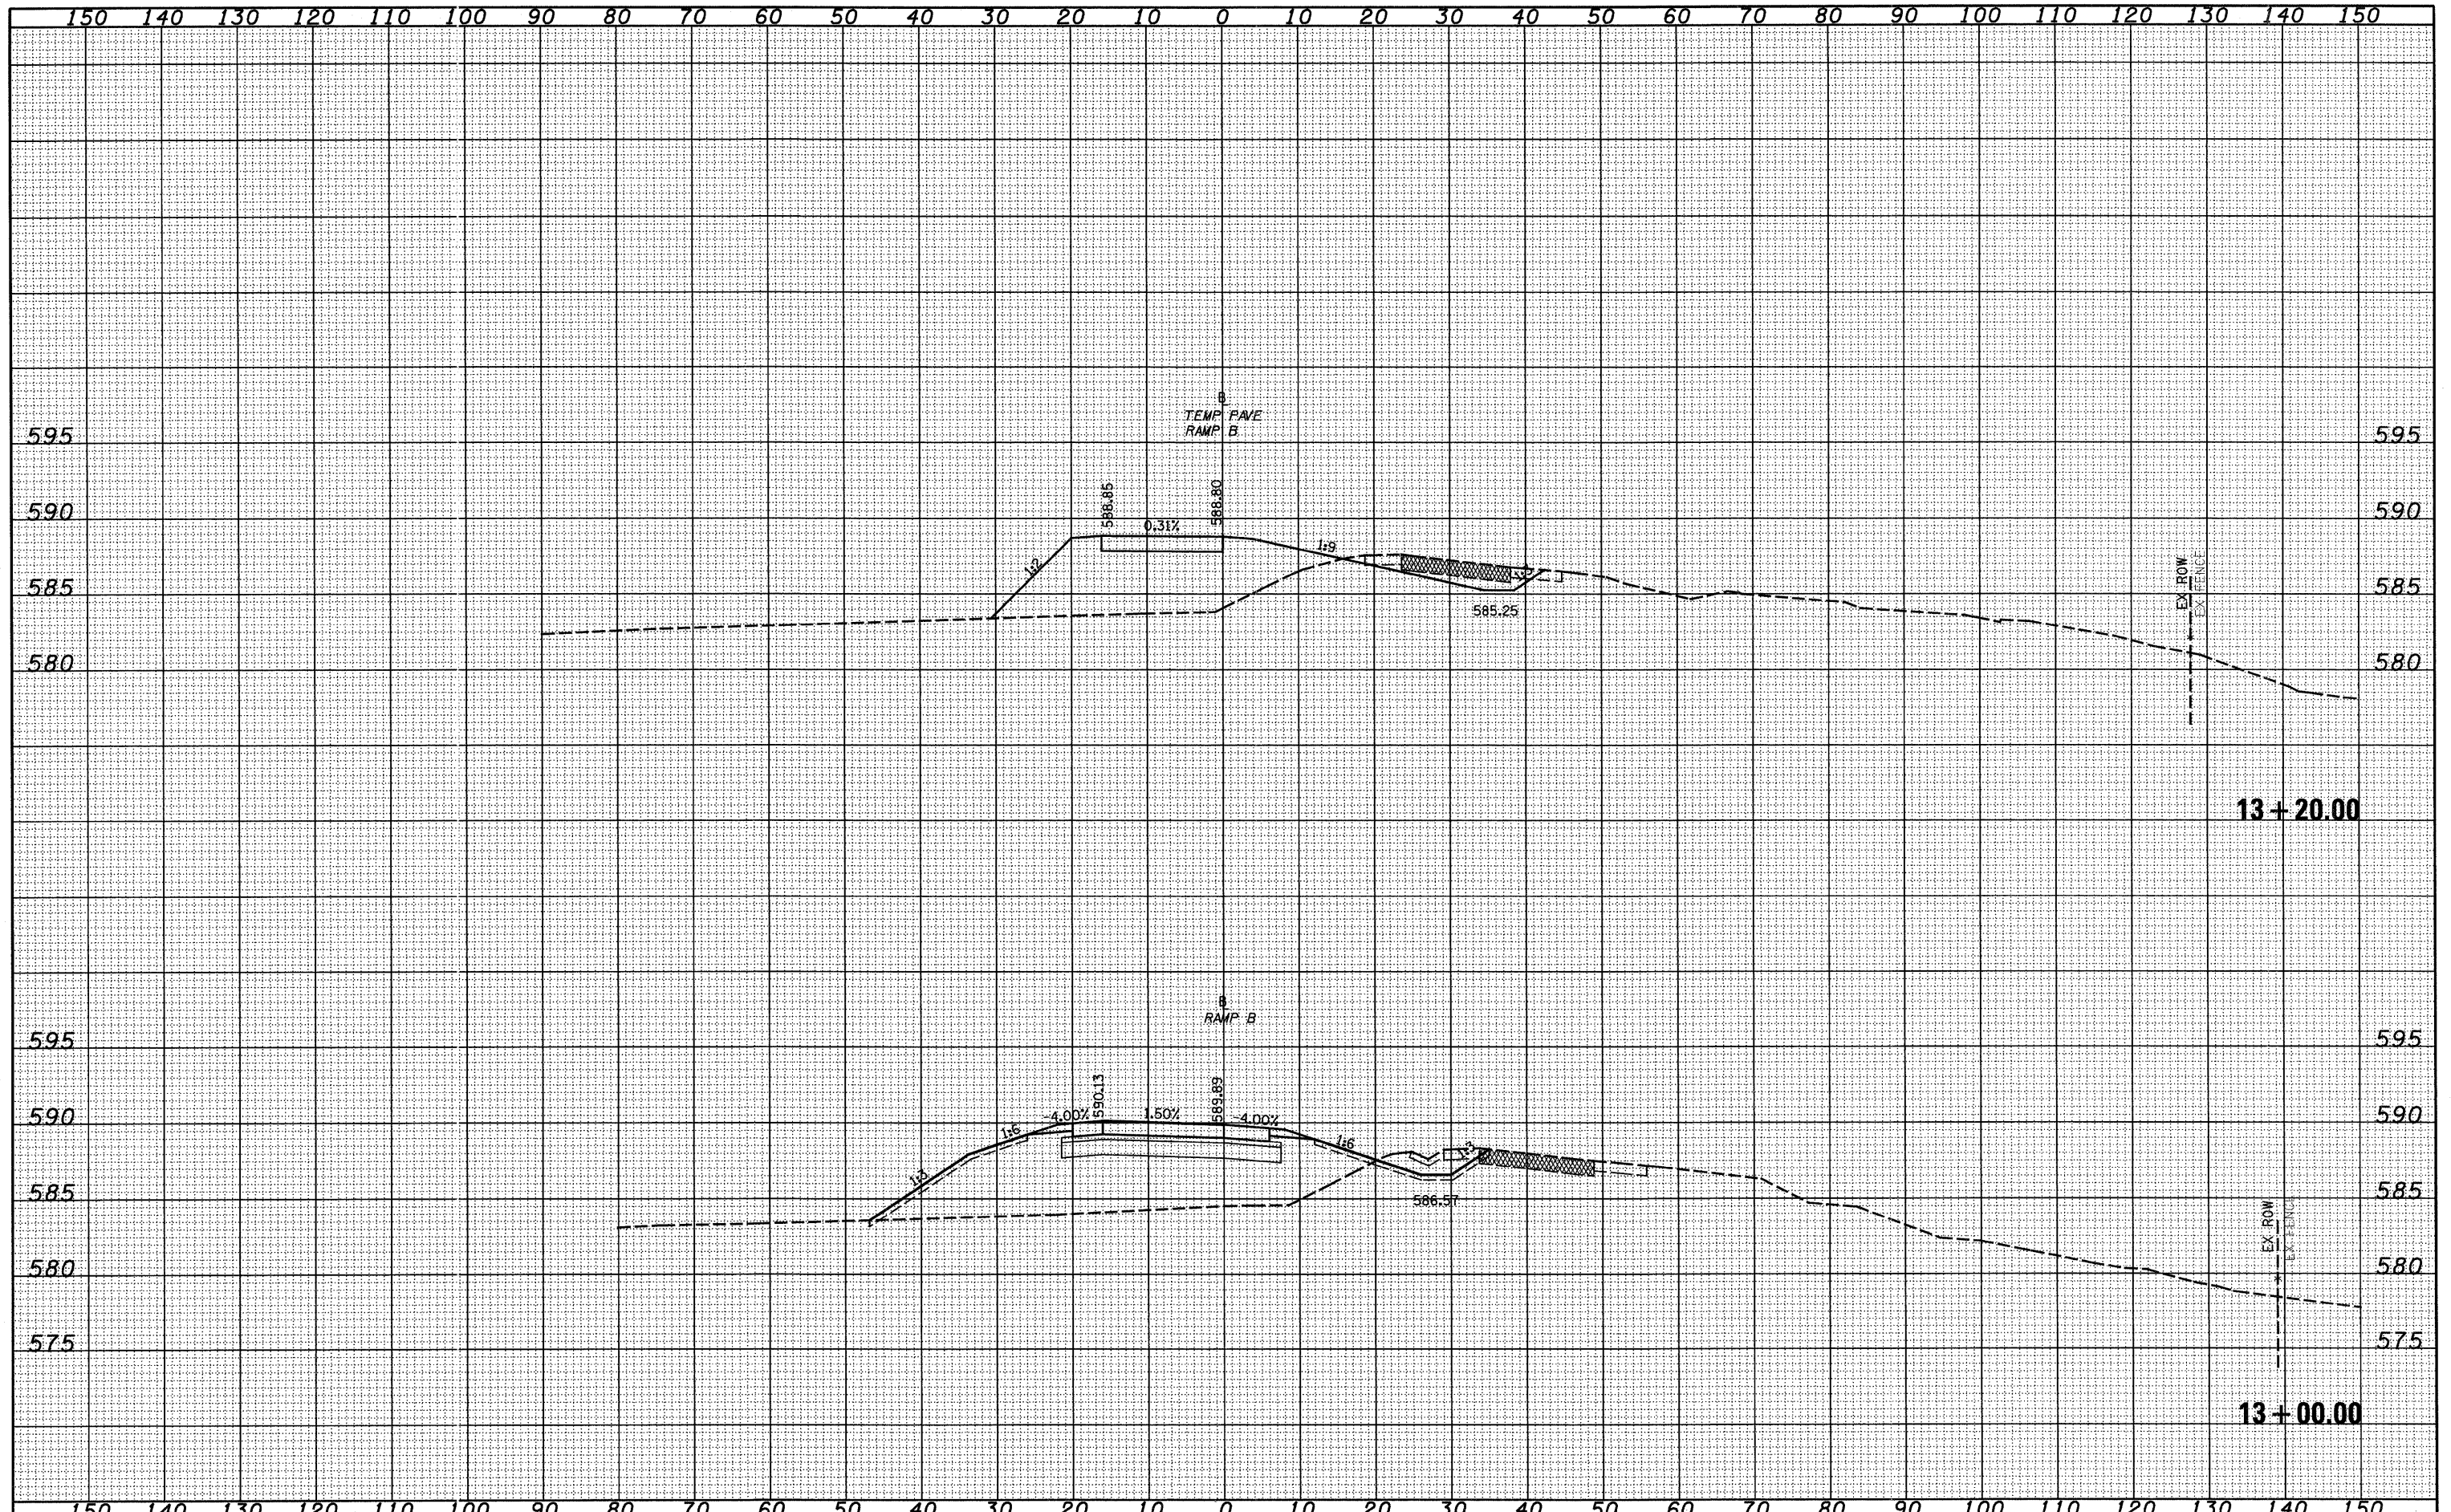

FILE NAME = S:\Projects\1027007257-70\dgn\Fayette\cross13.dwg  
 USER NAME = silvia

DESIGNED - JWS  
 DRAWN - LEC  
 CHECKED - BRM  
 DATE - 11-05-07

REVISED -  
 REVISED -  
 REVISED -  
 REVISED -

**STATE OF ILLINOIS  
 DEPARTMENT OF TRANSPORTATION**

**CROSS SECTIONS, FAYETTE AVE. - RAMP B**

SCALE: 1"=10'    SHEET NO. 3 OF 5 SHEETS    STA. 13+00.00 TO STA. 13+20.00

|   |                      |                     |                     |                  |
|---|----------------------|---------------------|---------------------|------------------|
| F.A. RTE.<br>57/70                            | SECTION<br>(25-3)I-6 | COUNTY<br>EFFINGHAM | TOTAL SHEETS<br>839 | SHEET NO.<br>485 |
| FED. ROAD DIST. NO. ILLINOIS FED. AID PROJECT |                      |                     | CONTRACT NO. 74293  |                  |