


FINAL	SURVEY	DATE
SURVEYED	NOTED	BY
NOTE BOOK	TEMPLATE	
NO.	AREAS CHECKED	

ORIGINAL	SURVEY	DATE
SURVEYED	NOTED	BY
NOTE BOOK	TEMPLATE	
NO.	AREAS CHECKED	

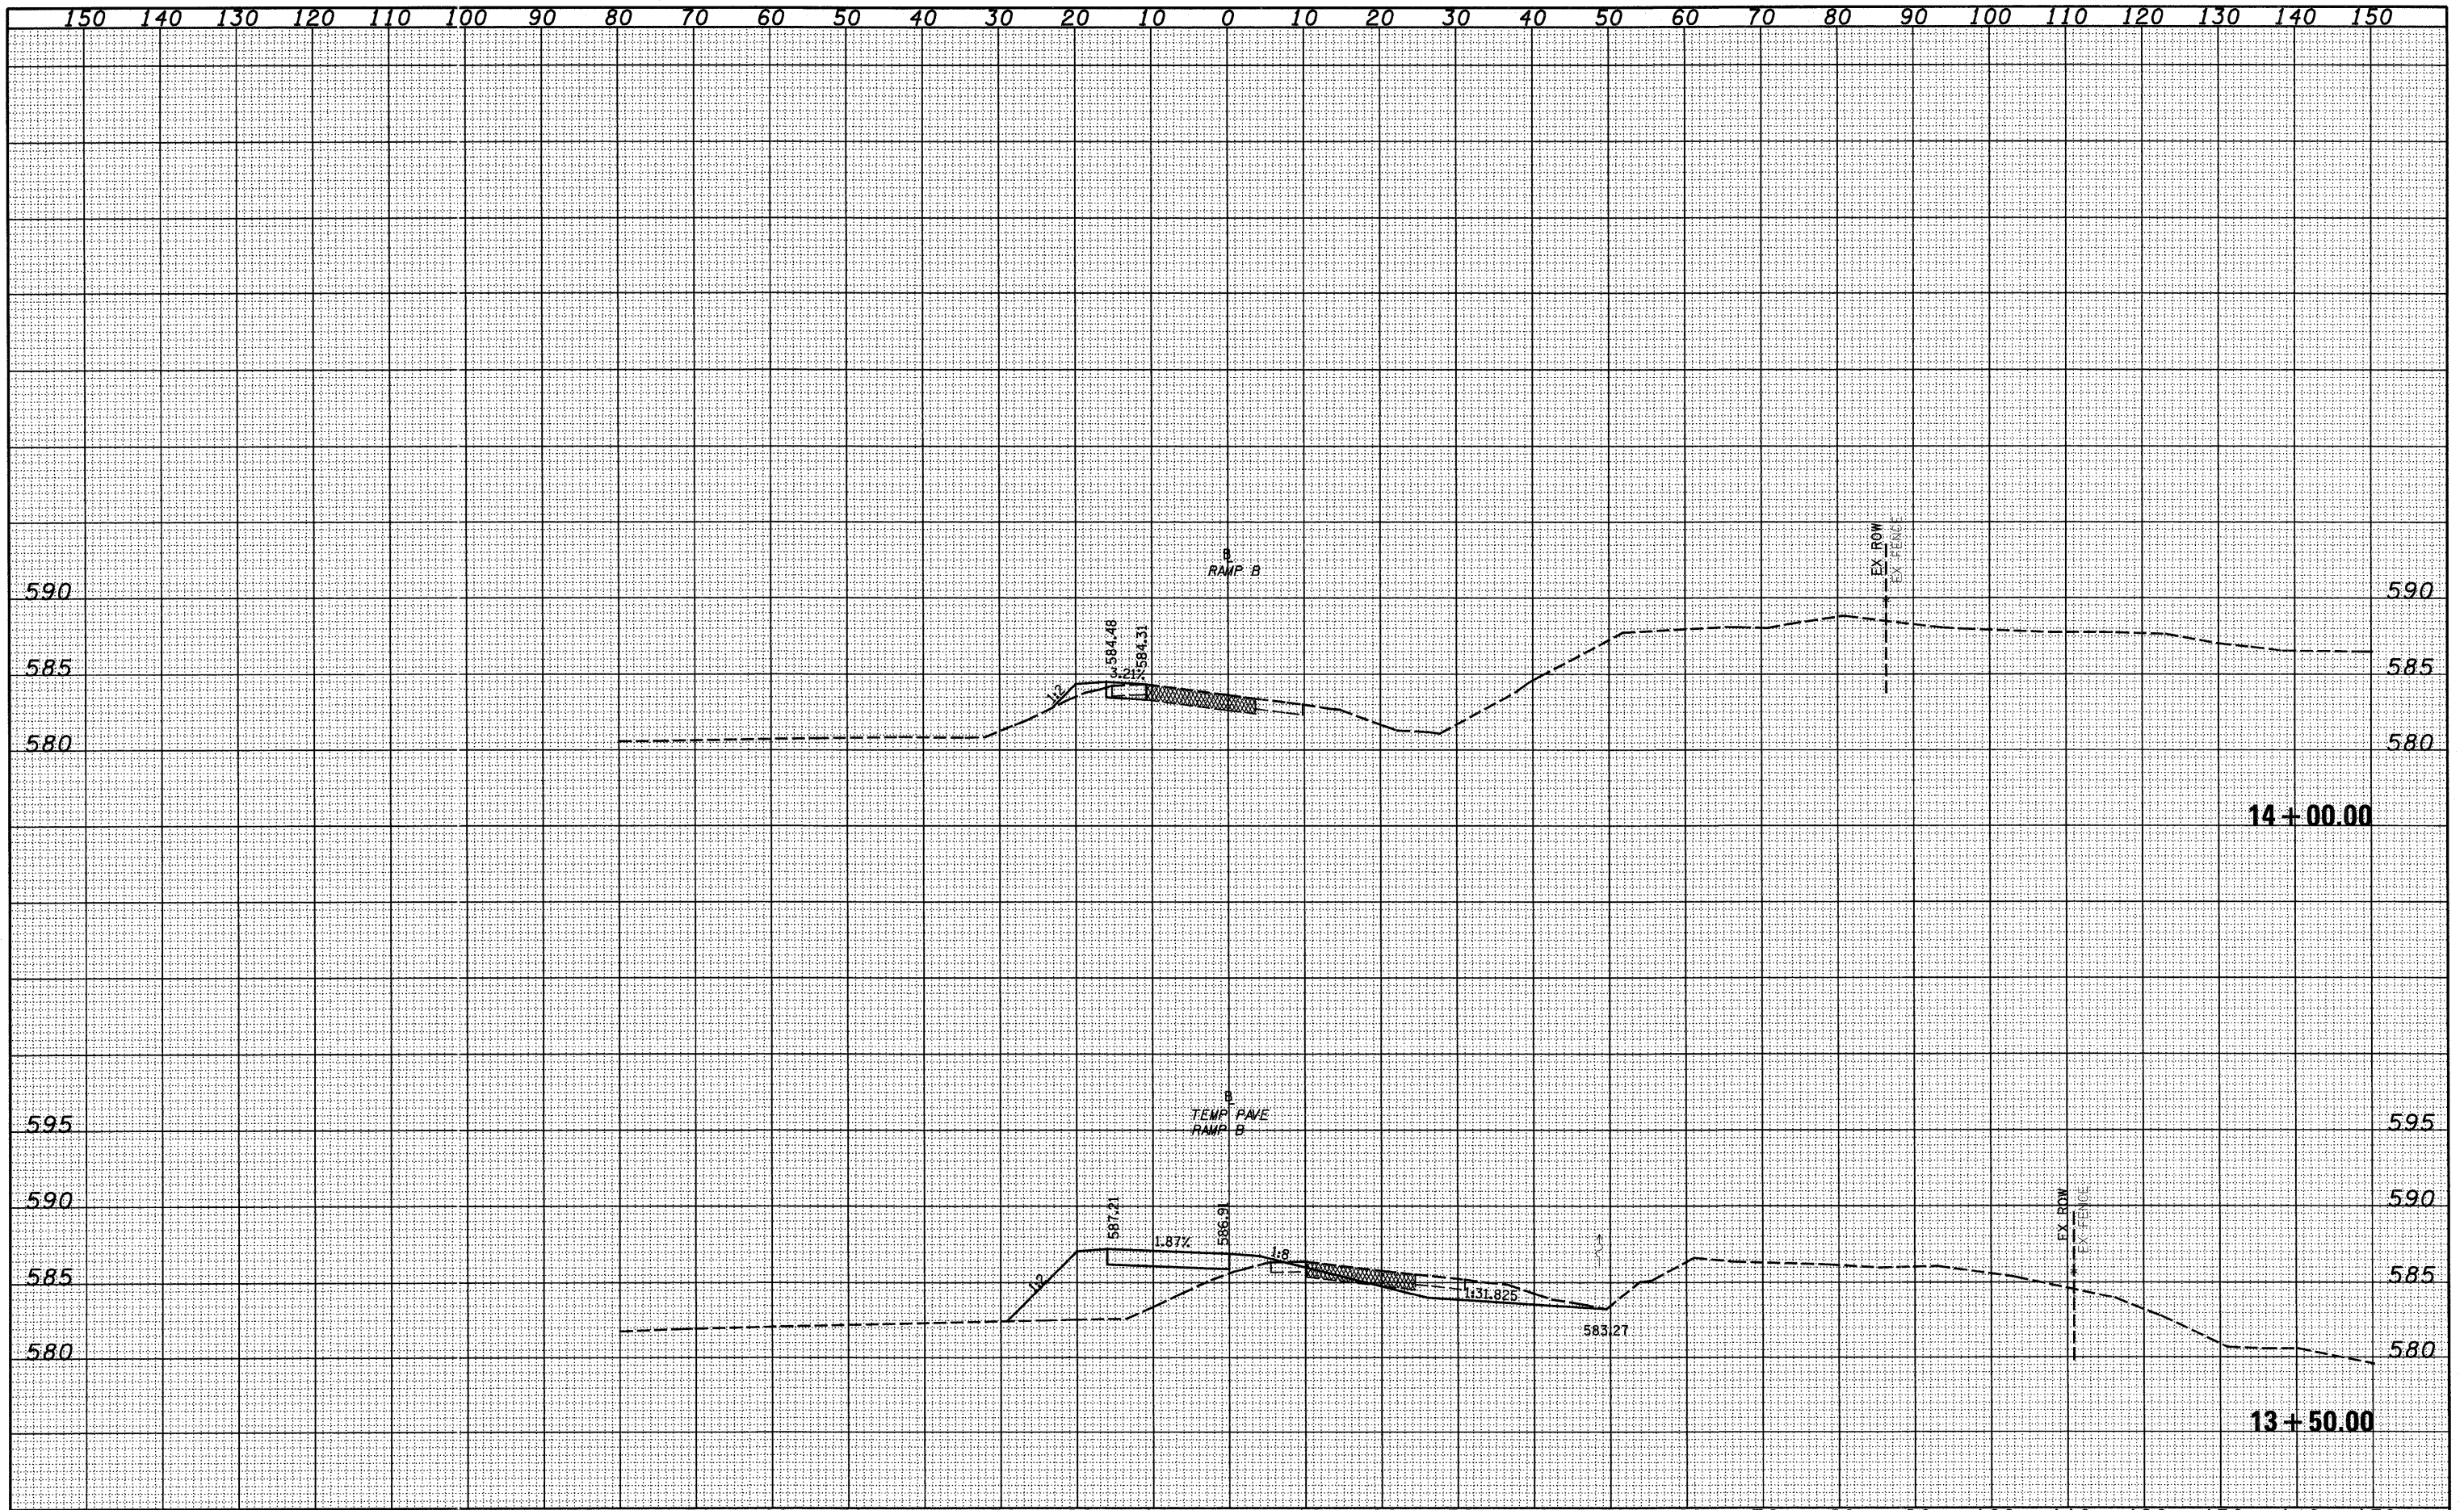

FILE NAME =	USER NAME = silvio	DESIGNED - JWS	REVISED -	<b>STATE OF ILLINOIS</b> <b>DEPARTMENT OF TRANSPORTATION</b>	<b>CROSS SECTIONS, FAYETTE AVE. - RAMP B</b>	F.A. RTE.	SECTION	COUNTY	TOTAL SHEETS	SHEET NO.	
S:\Projects\143\143-01\143-01.dwg		DRAWN - LEC	REVISED -			57/70	(25-3)-6	EFFINGHAM	839	486	
PLOT SCALE = 20.00000' / IN.		CHECKED - BRM	REVISED -			SCALE: 1"=10'		SHEET NO. 4 OF 5 SHEETS		STA. 13+50.00 TO STA. 14+00.00	
PLOT DATE = 5/17/2018		DATE - 11-05-07	REVISED -			FED. ROAD DIST. NO.		ILLINOIS FED. AID PROJECT			