


FINAL SURVEY	DATE
SURVEYED	BY
NOTED	
PLOTTED	
TEMPLATE	
AREAS CHECKED	
NO.	

ORIGINAL SURVEY	DATE
SURVEYED	BY
NOTED	
PLOTTED	
TEMPLATE	
AREAS CHECKED	
NO.	

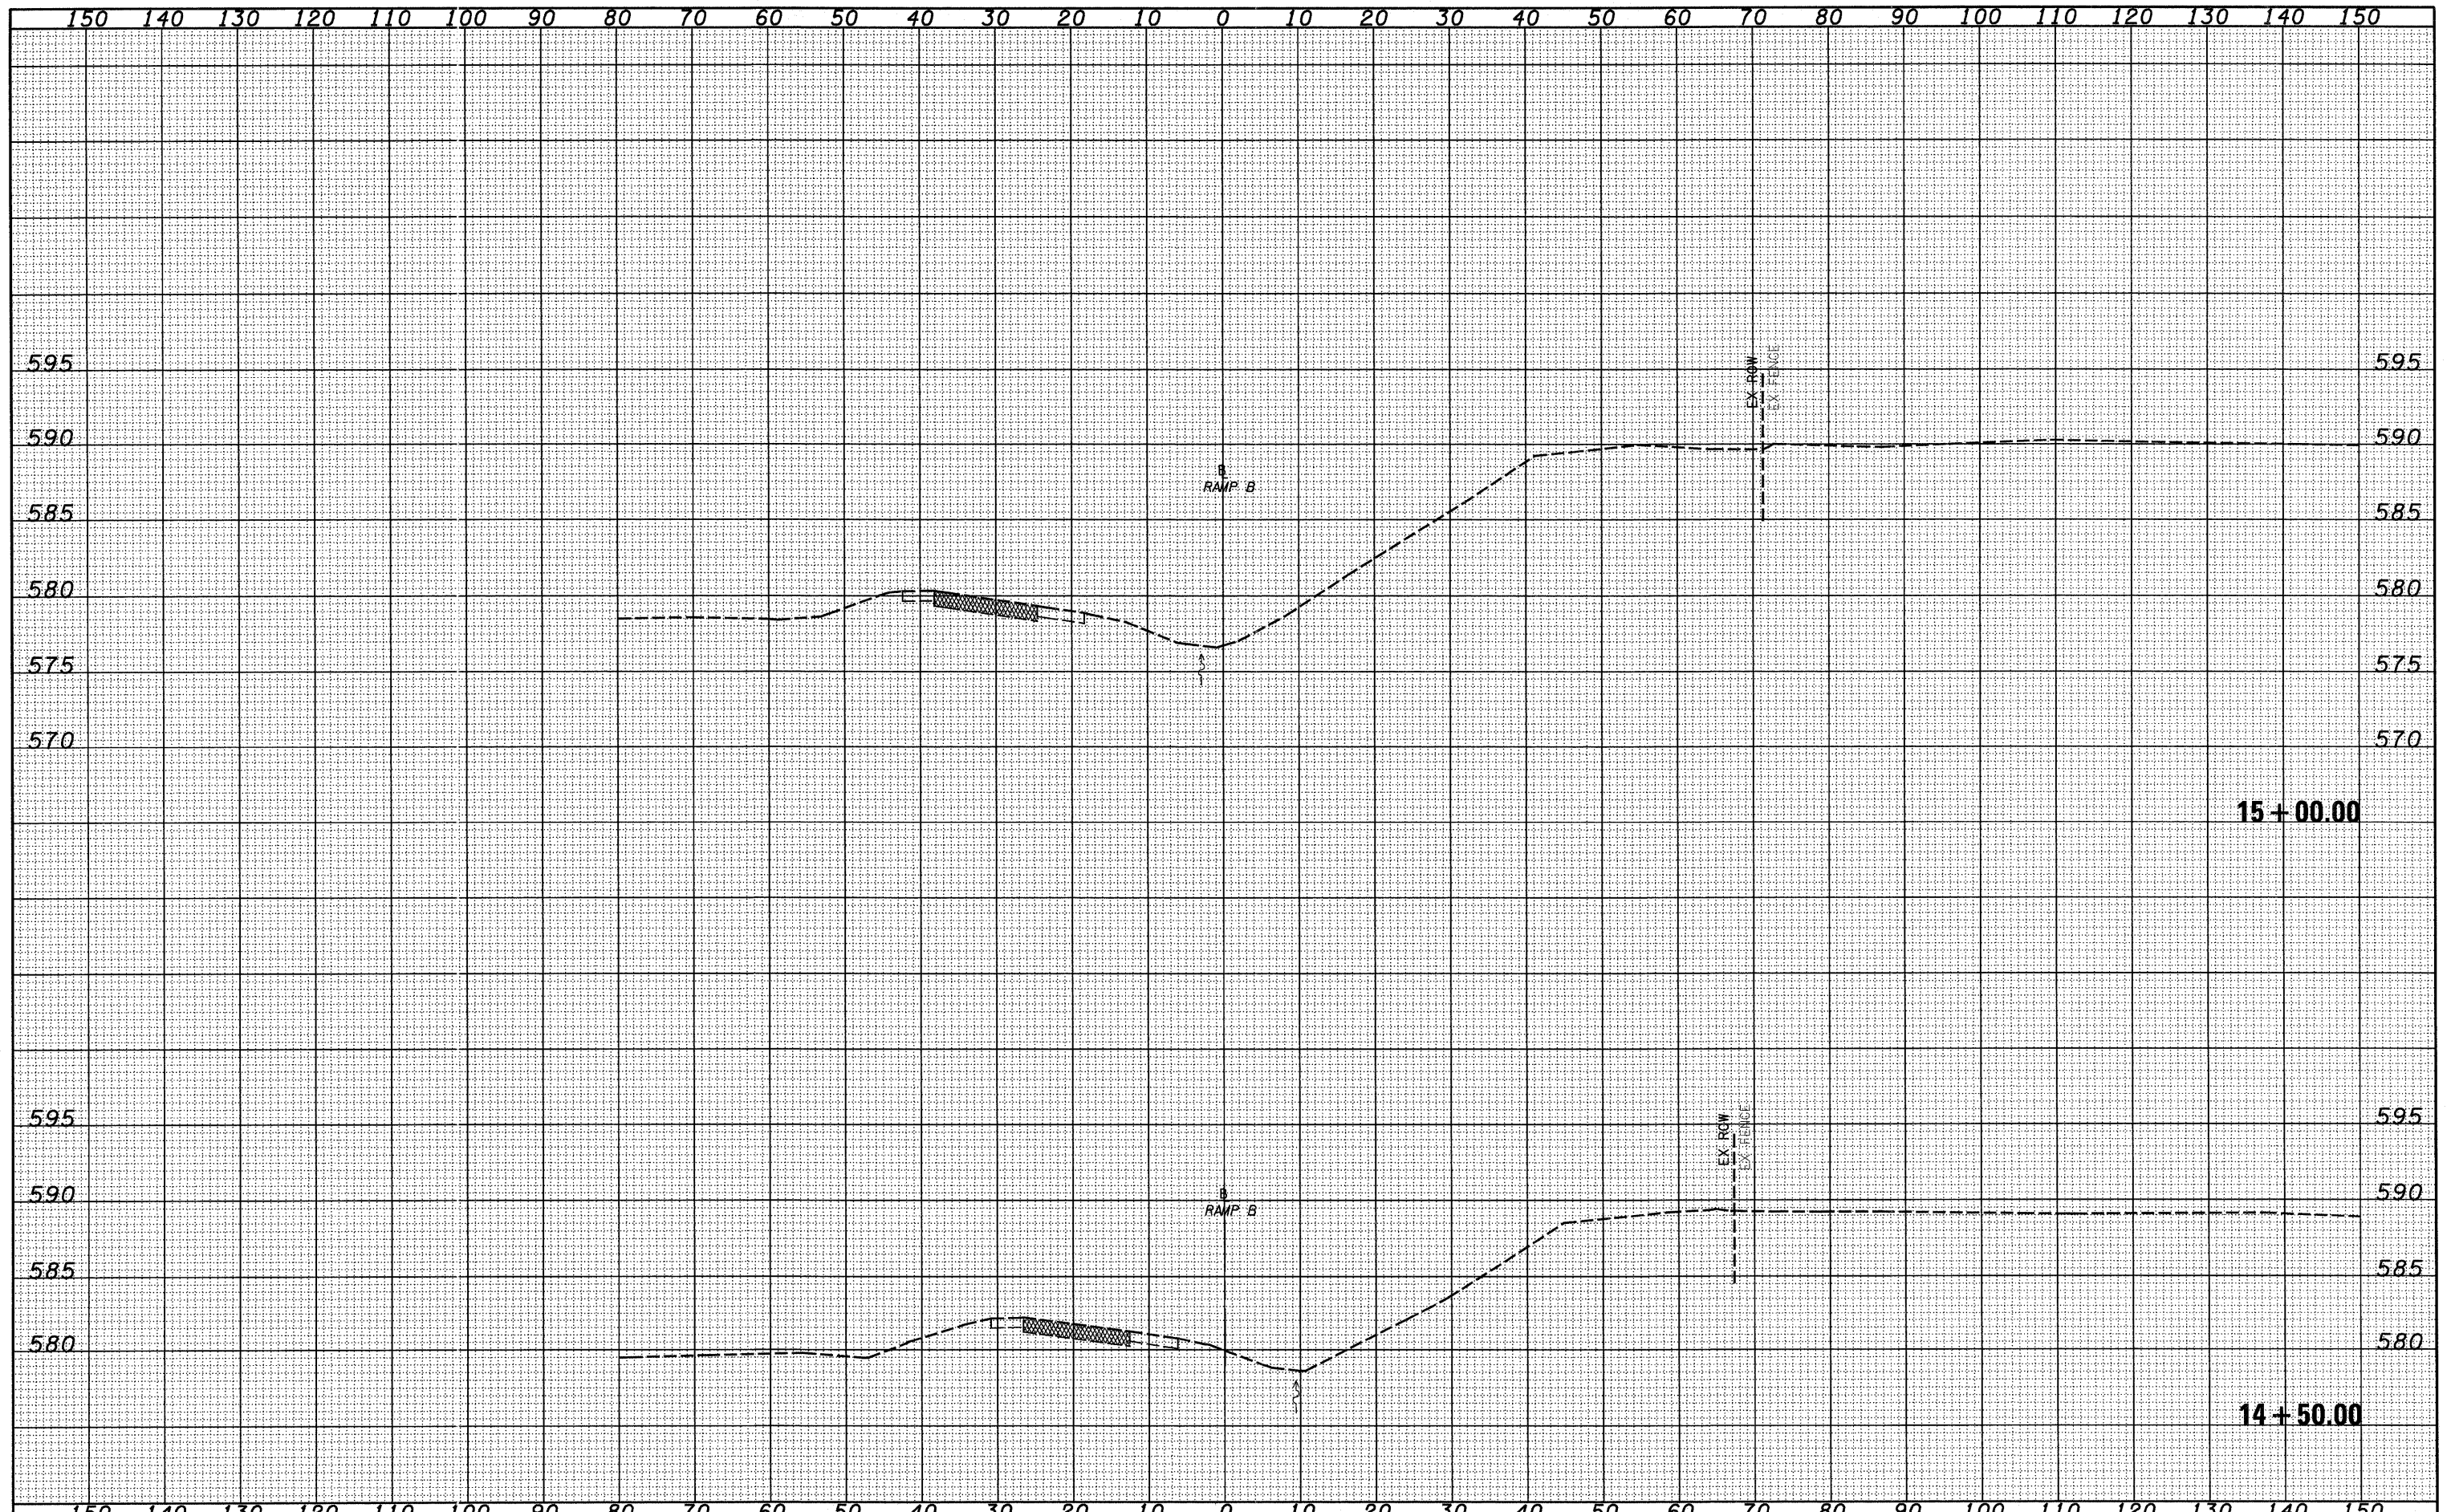

FILE NAME =
 S:\Projects\14+50-15+00\14+50.dgn

USER NAME =	DESIGNED -	JWS	REVISED -
	DRAWN -	LEC	REVISED -
PLOT SCALE = 20,00000 ' / IN.	CHECKED -	BRM	REVISED -
PLOT DATE = 5/17/2010	DATE -	11-05-07	REVISED -

**STATE OF ILLINOIS
 DEPARTMENT OF TRANSPORTATION**

CROSS SECTIONS, FAYETTE AVE. - RAMP B

SCALE: 1"=10' SHEET NO. 5 OF 5 SHEETS STA. 14+50.00 TO STA. 15+00.00

F.A. RTE.	SECTION	COUNTY	TOTAL SHEETS	SHEET NO.
57/70	(25-3)-6	EFFINGHAM	839	487
FED. ROAD DIST. NO.			ILLINOIS FED. AID PROJECT	
			CONTRACT NO. 74293	