


DATE	
BY	
FINAL SURVEY	SURVEYED
NOTE BOOK	TEMPLATE
NO.	AREAS CHECKED

DATE	
BY	
ORIGINAL SURVEY	SURVEYED
NOTE BOOK	TEMPLATE
NO.	AREAS CHECKED

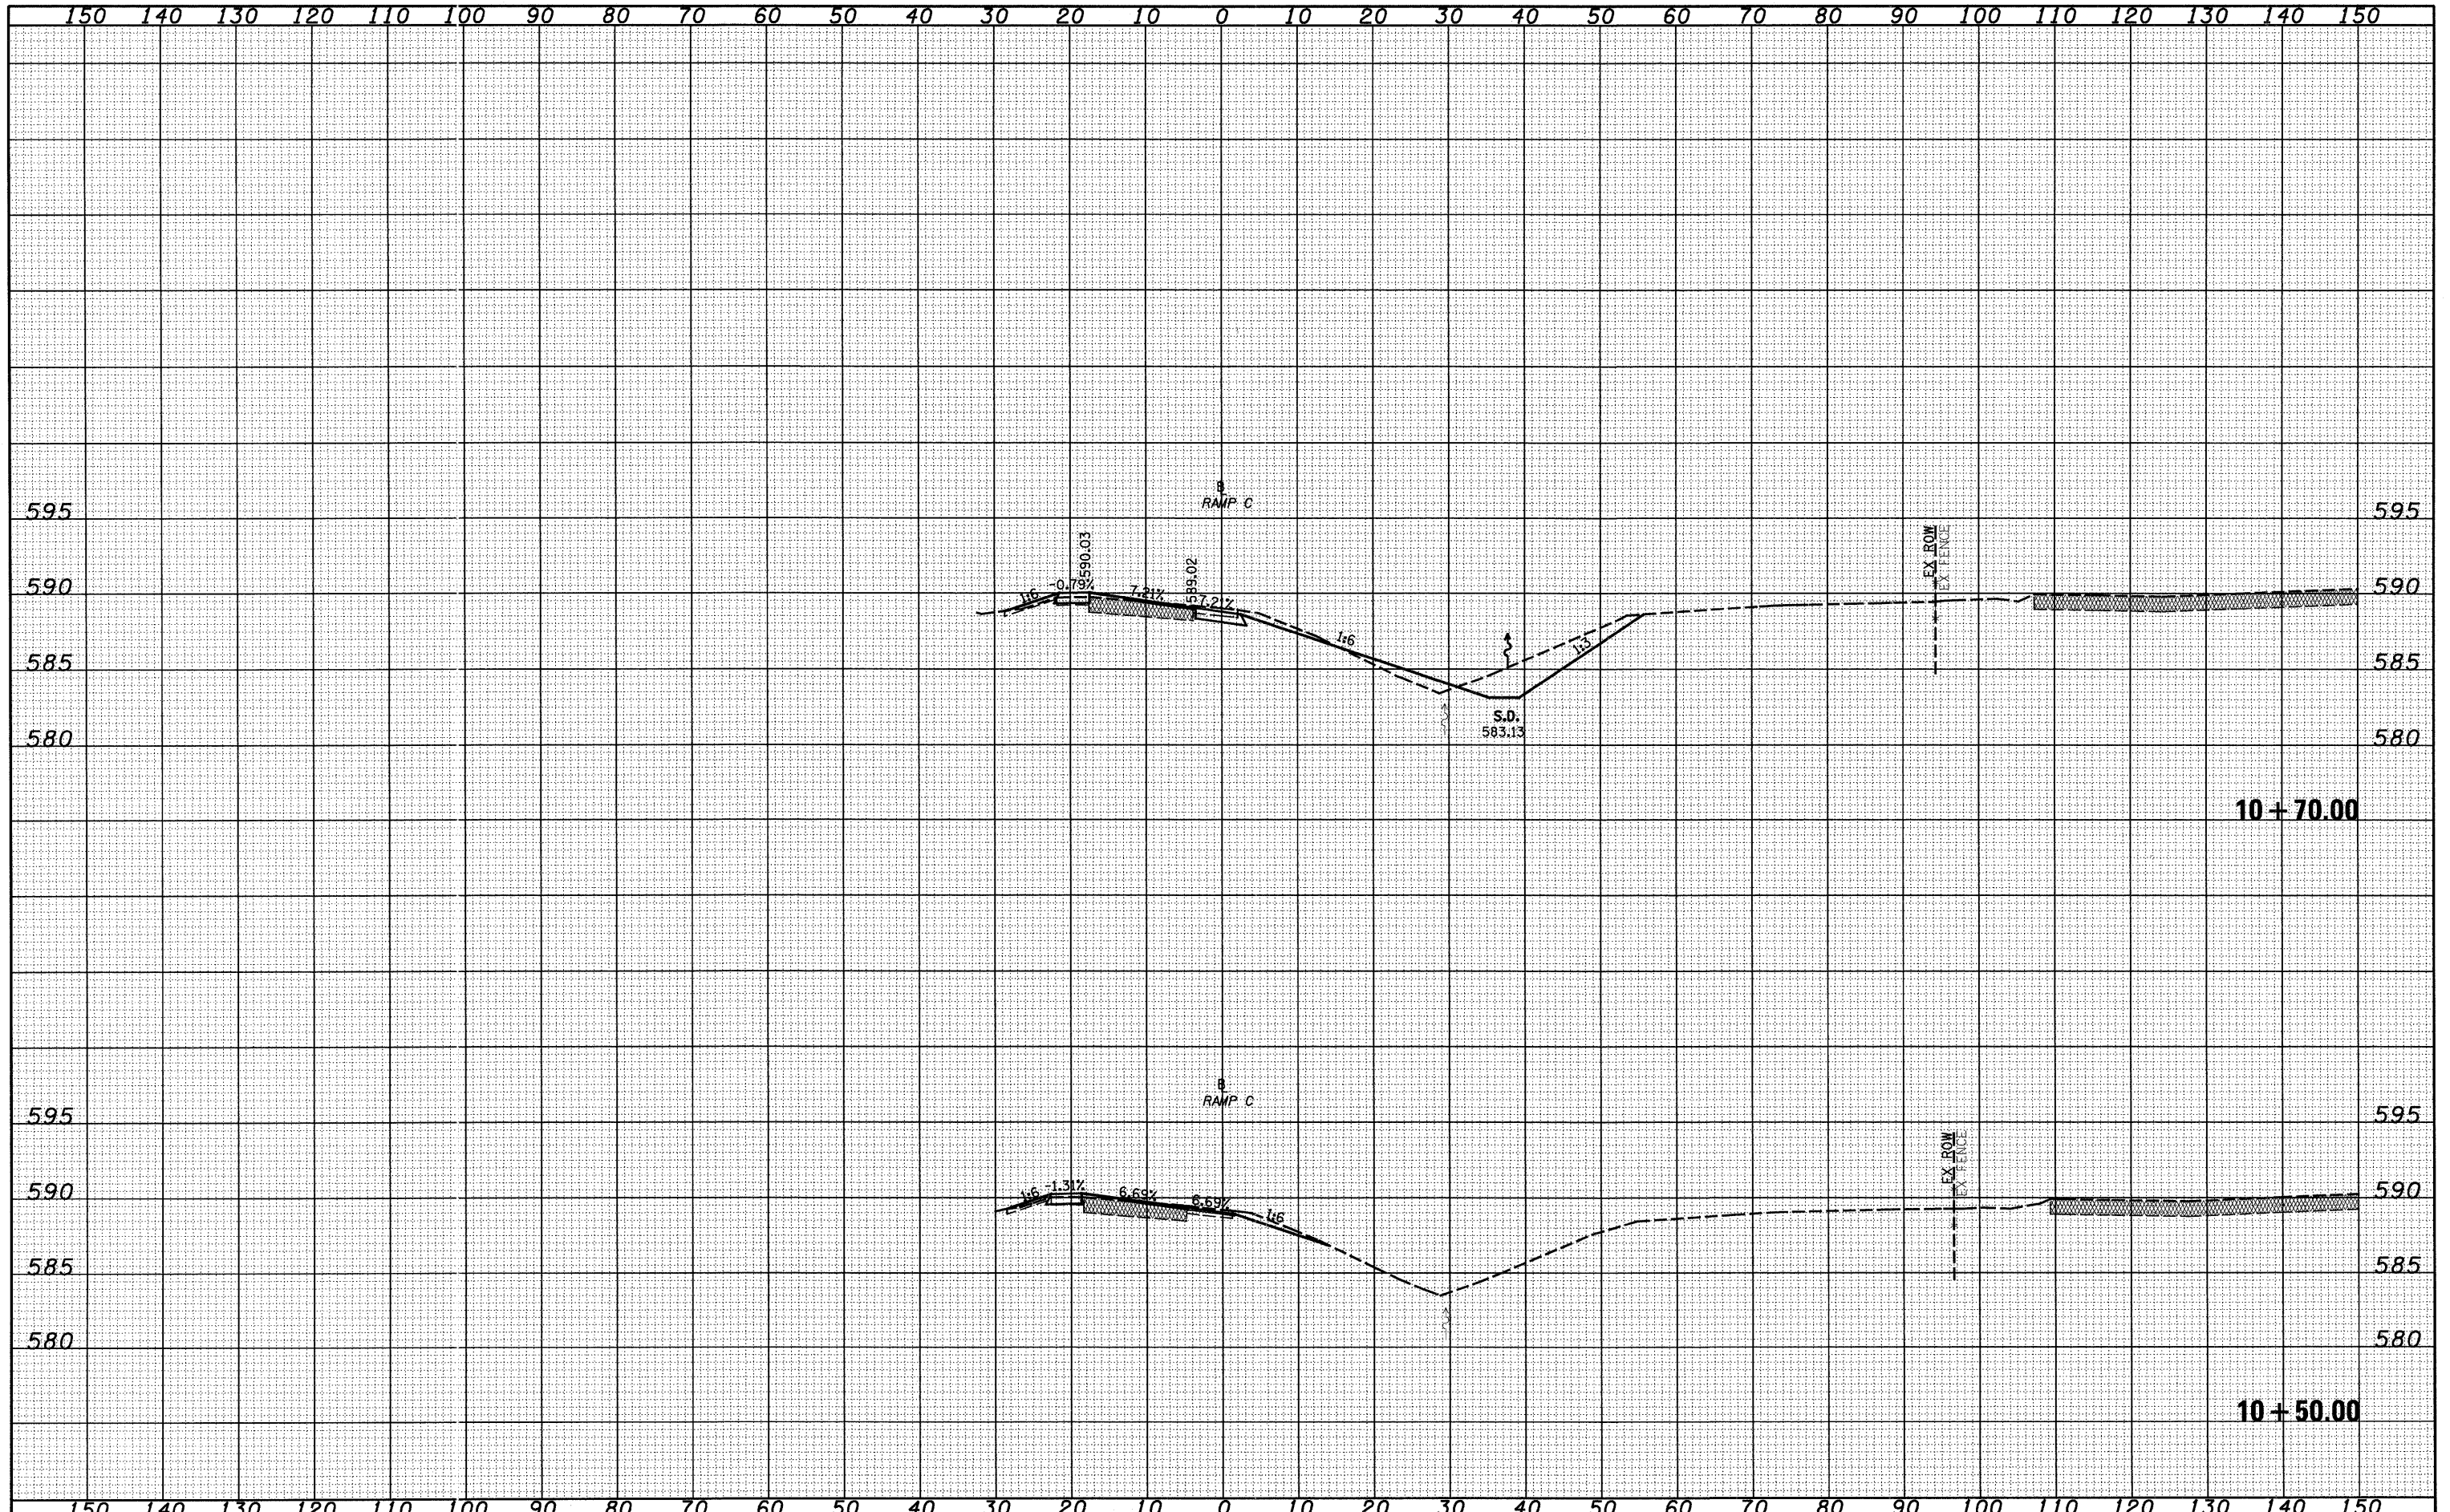

FILE NAME =	USER NAME = silvia	DESIGNED - JWS	REVISED -	STATE OF ILLINOIS DEPARTMENT OF TRANSPORTATION	CROSS SECTIONS, FAYETTE AVE. - RAMP C			F.A. RTE.	SECTION	COUNTY	TOTAL SHEETS	SHEET NO.
S:\Projects\183-000\7-57-70.dgn		DRAWN - LEC	REVISED -		SCALE: 1"=10'	SHEET NO. 2 OF 11 SHEETS	STA. 10+50.00 TO STA. 10+70.00	57/70	(25-3)-6	EFFINGHAM	839	494
		CHECKED - BRM	REVISED -					CONTRACT NO. 74293				
		DATE - 11-05-07	REVISED -					ILLINOIS FED. AID PROJECT				