


DATE _____ BY _____
 ORIGINAL SURVEY CHECKED _____
 SURVEY PLOTTED _____
 NOTE BOOK TEMPLATE _____
 AREAS CHECKED _____

DATE _____ BY _____
 ORIGINAL SURVEY CHECKED _____
 SURVEY PLOTTED _____
 NOTE BOOK TEMPLATE _____
 AREAS CHECKED _____

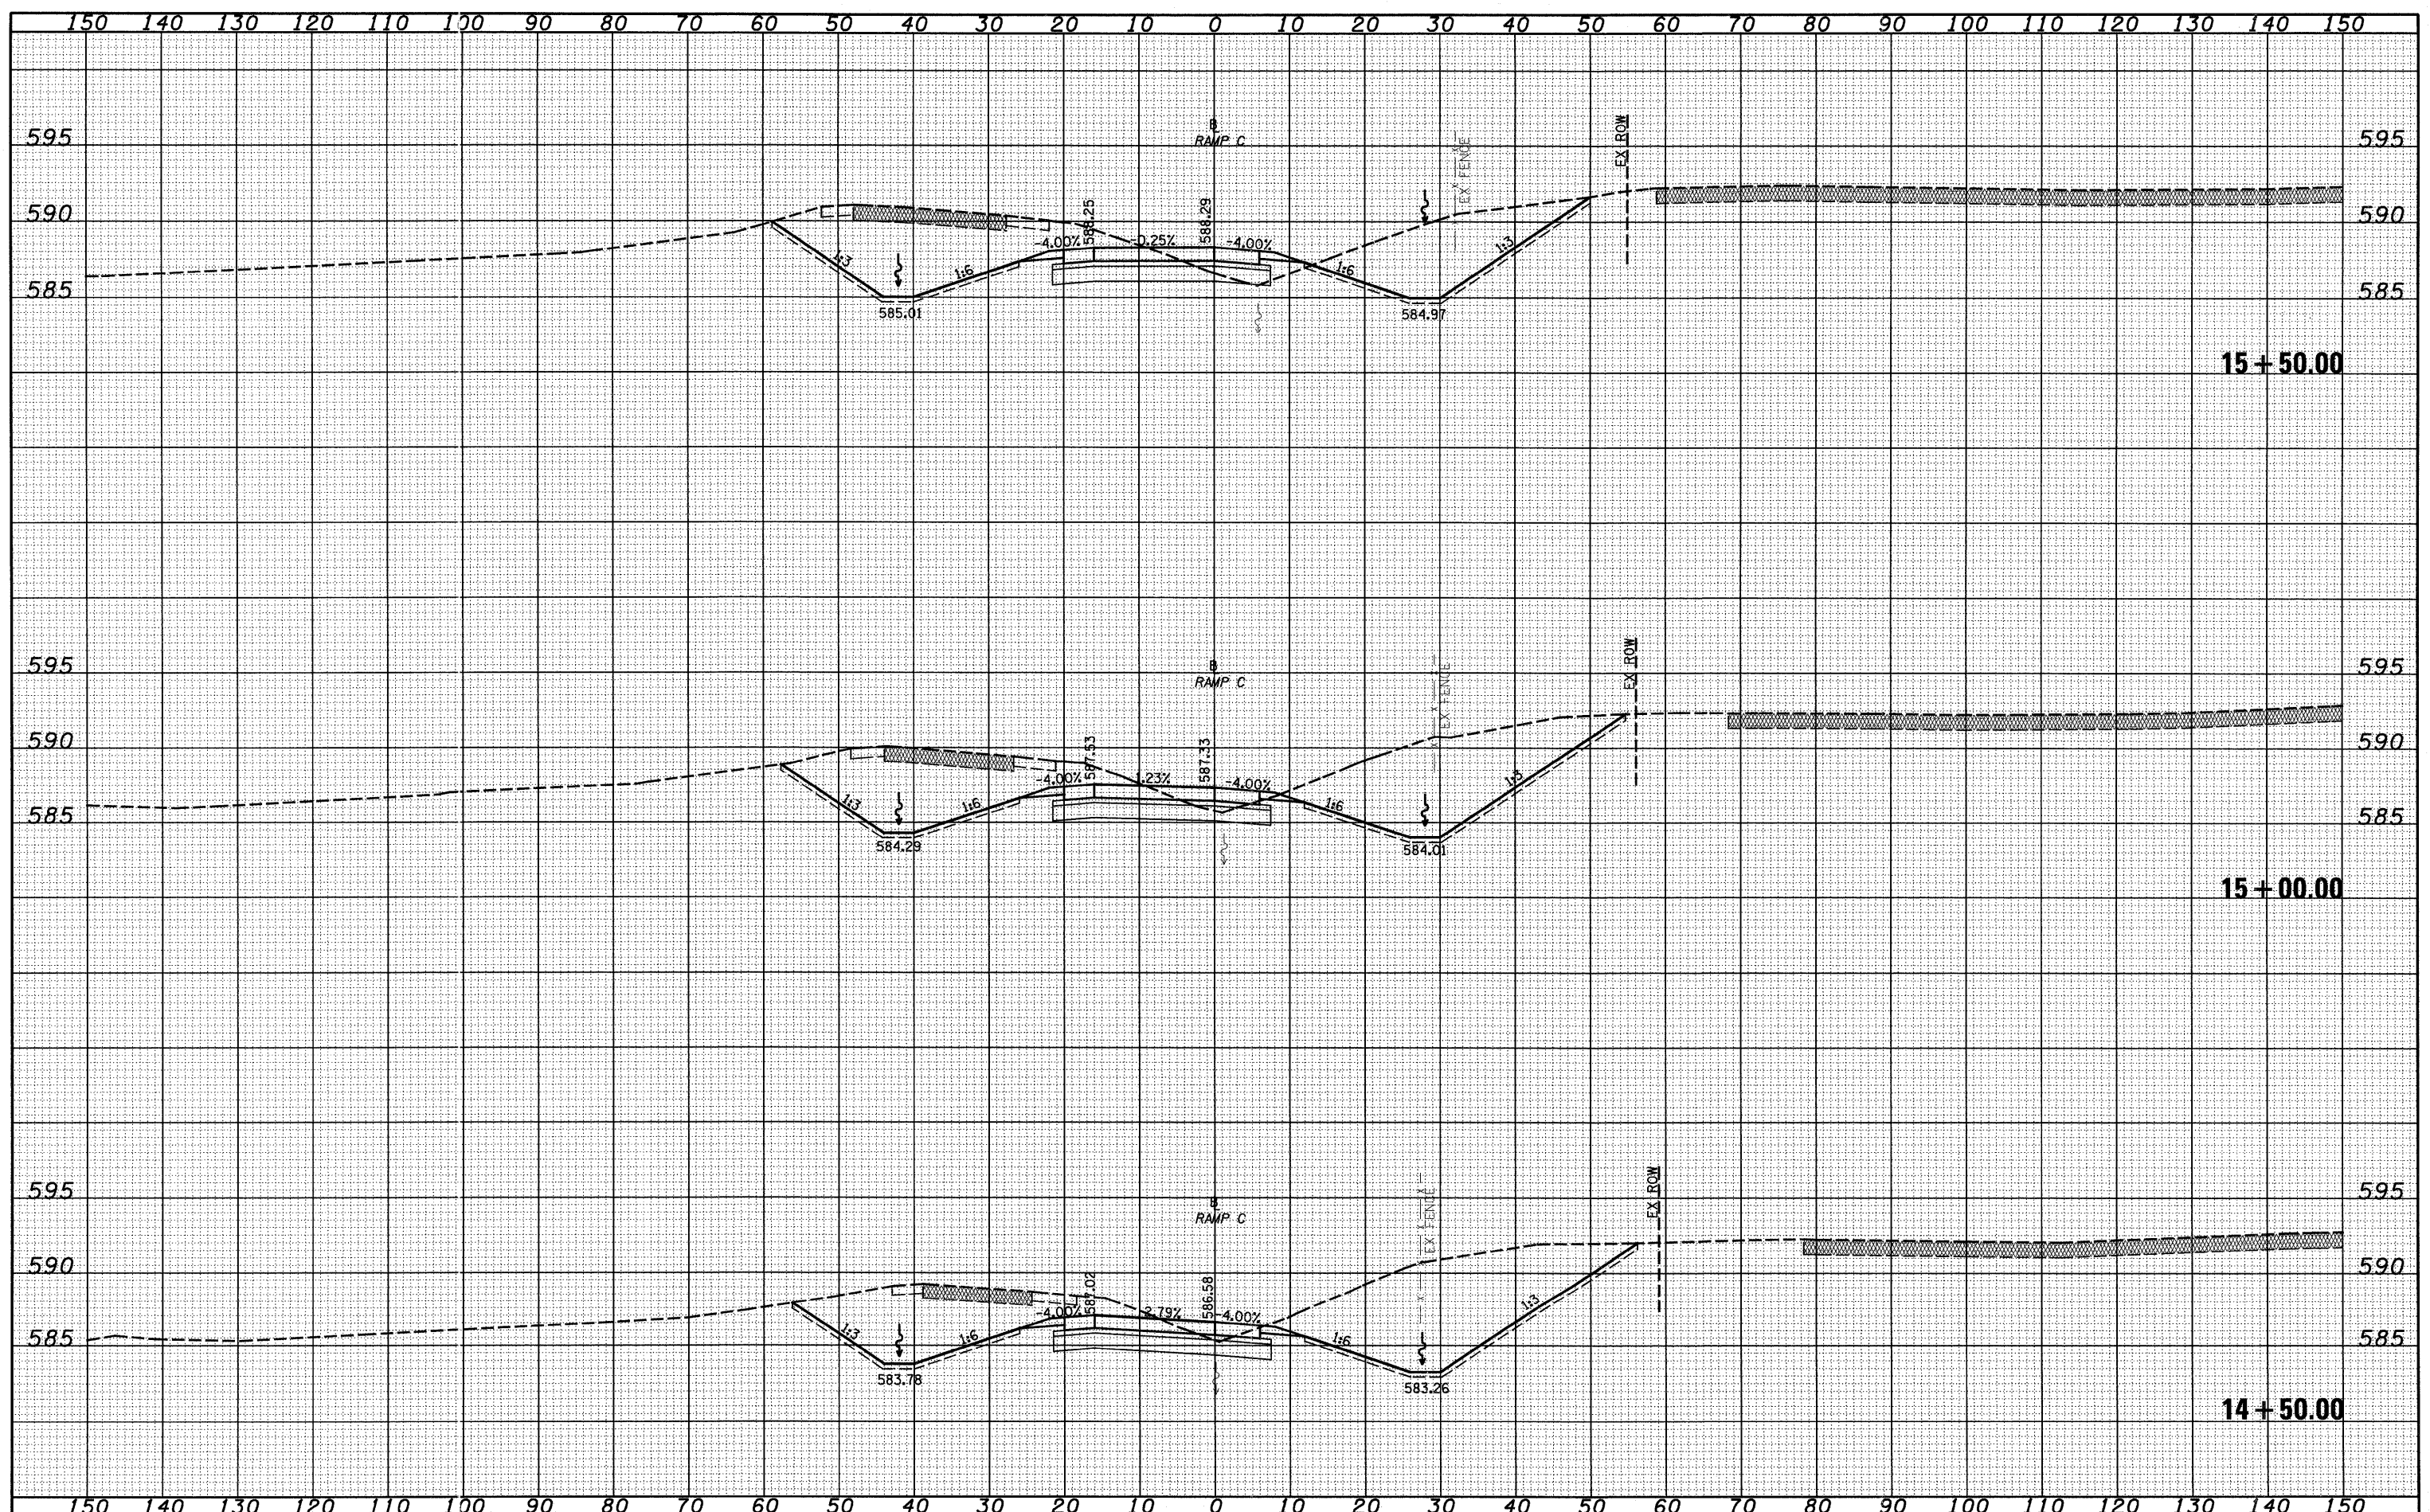

FILE NAME = S:\Project\140-00072-57-70\dy\Fayette\csc4499.dwg
 USER NAME = silvia

DESIGNED - JWS
 DRAWN - LEC
 CHECKED - BRM
 DATE - 11-05-07

REVISIONS
 REVISION NO. 1
 REVISION DATE
 REVISION DESCRIPTION

STATE OF ILLINOIS
 DEPARTMENT OF TRANSPORTATION

CROSS SECTIONS, FAYETTE AVE. - RAMP C
 SCALE: 1"=10'
 SHEET NO. 7 OF 11 SHEETS
 STA. 14+50.00 TO STA. 15+50.00

F.A. RTE.	SECTION	COUNTY	TOTAL SHEETS	SHEET NO.
57/70	(25-311-6)	EFFINGHAM	839	499

CONTRACT NO. 74293

FED. ROAD DIST. NO. ILLINOIS FED. AID PROJECT