


DATE	
BY	
FINAL SURVEY	
NOTED	
NOTE BOOK	
NO.	
AREAS CHECKED	

DATE	
BY	
ORIGINAL SURVEY	
NOTED	
NOTE BOOK	
NO.	
AREAS CHECKED	

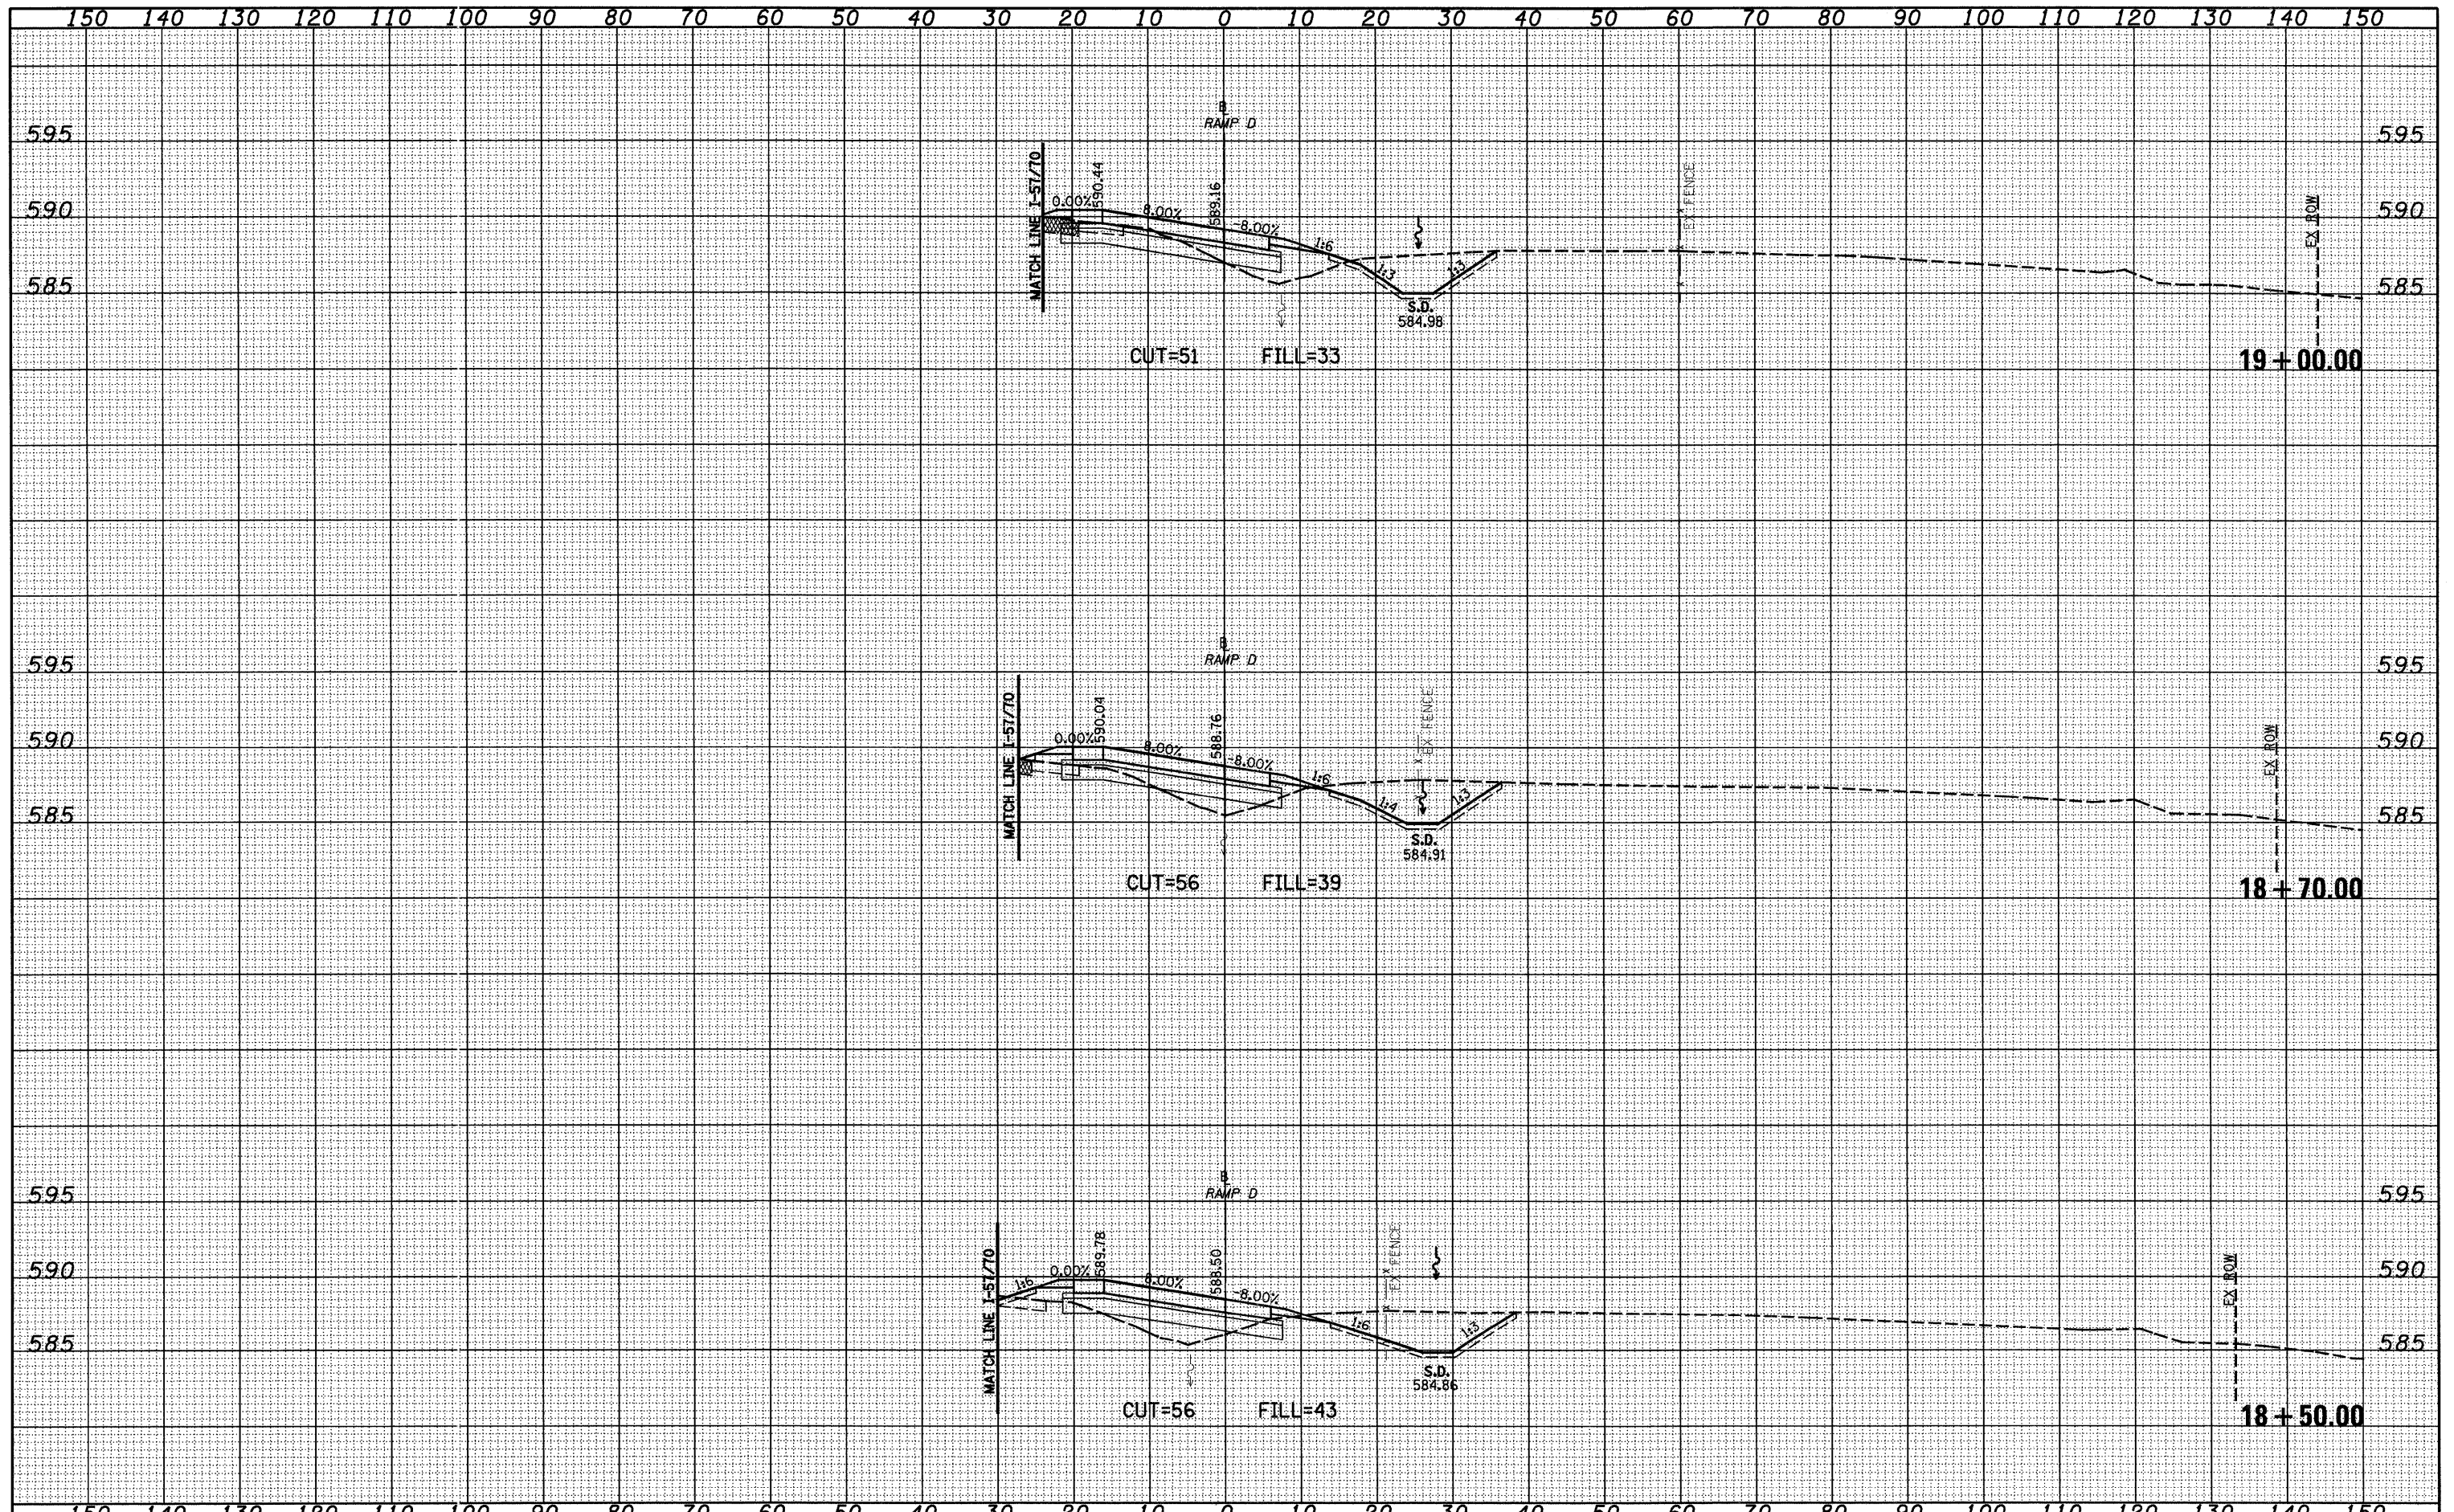

FILE NAME =	USER NAME = linda	DESIGNED - JWS	REVISED -	STATE OF ILLINOIS DEPARTMENT OF TRANSPORTATION	CROSS SECTIONS, FAYETTE AVE. - RAMP D		F.A. RTE. 57/70	SECTION (25-3)-6	COUNTY EFFINGHAM	TOTAL SHEETS 839	SHEET NO. 519	
PLOT SCALE = 20,0000' / IN.		DRAWN - LEC	REVISED -		SCALE: 1"=10'	SHEET NO. 9 OF 10 SHEETS	STA. 18+50.00 TO STA. 19+00.00	CONTRACT NO. 74293		ILLINOIS FED. AID PROJECT		
PLOT DATE = 6/23/2010		CHECKED - BRM	REVISED -									
		DATE - 11-05-07	REVISED -									