


FINAL SURVEY	DATE
SURVEYED	BY
NOTE BOOK	NO.
TEMPLATE	AREAS CHECKED
AREAS	CHECKED

ORIGINAL SURVEY	DATE
SURVEYED	BY
NOTE BOOK	NO.
TEMPLATE	AREAS CHECKED
AREAS	CHECKED

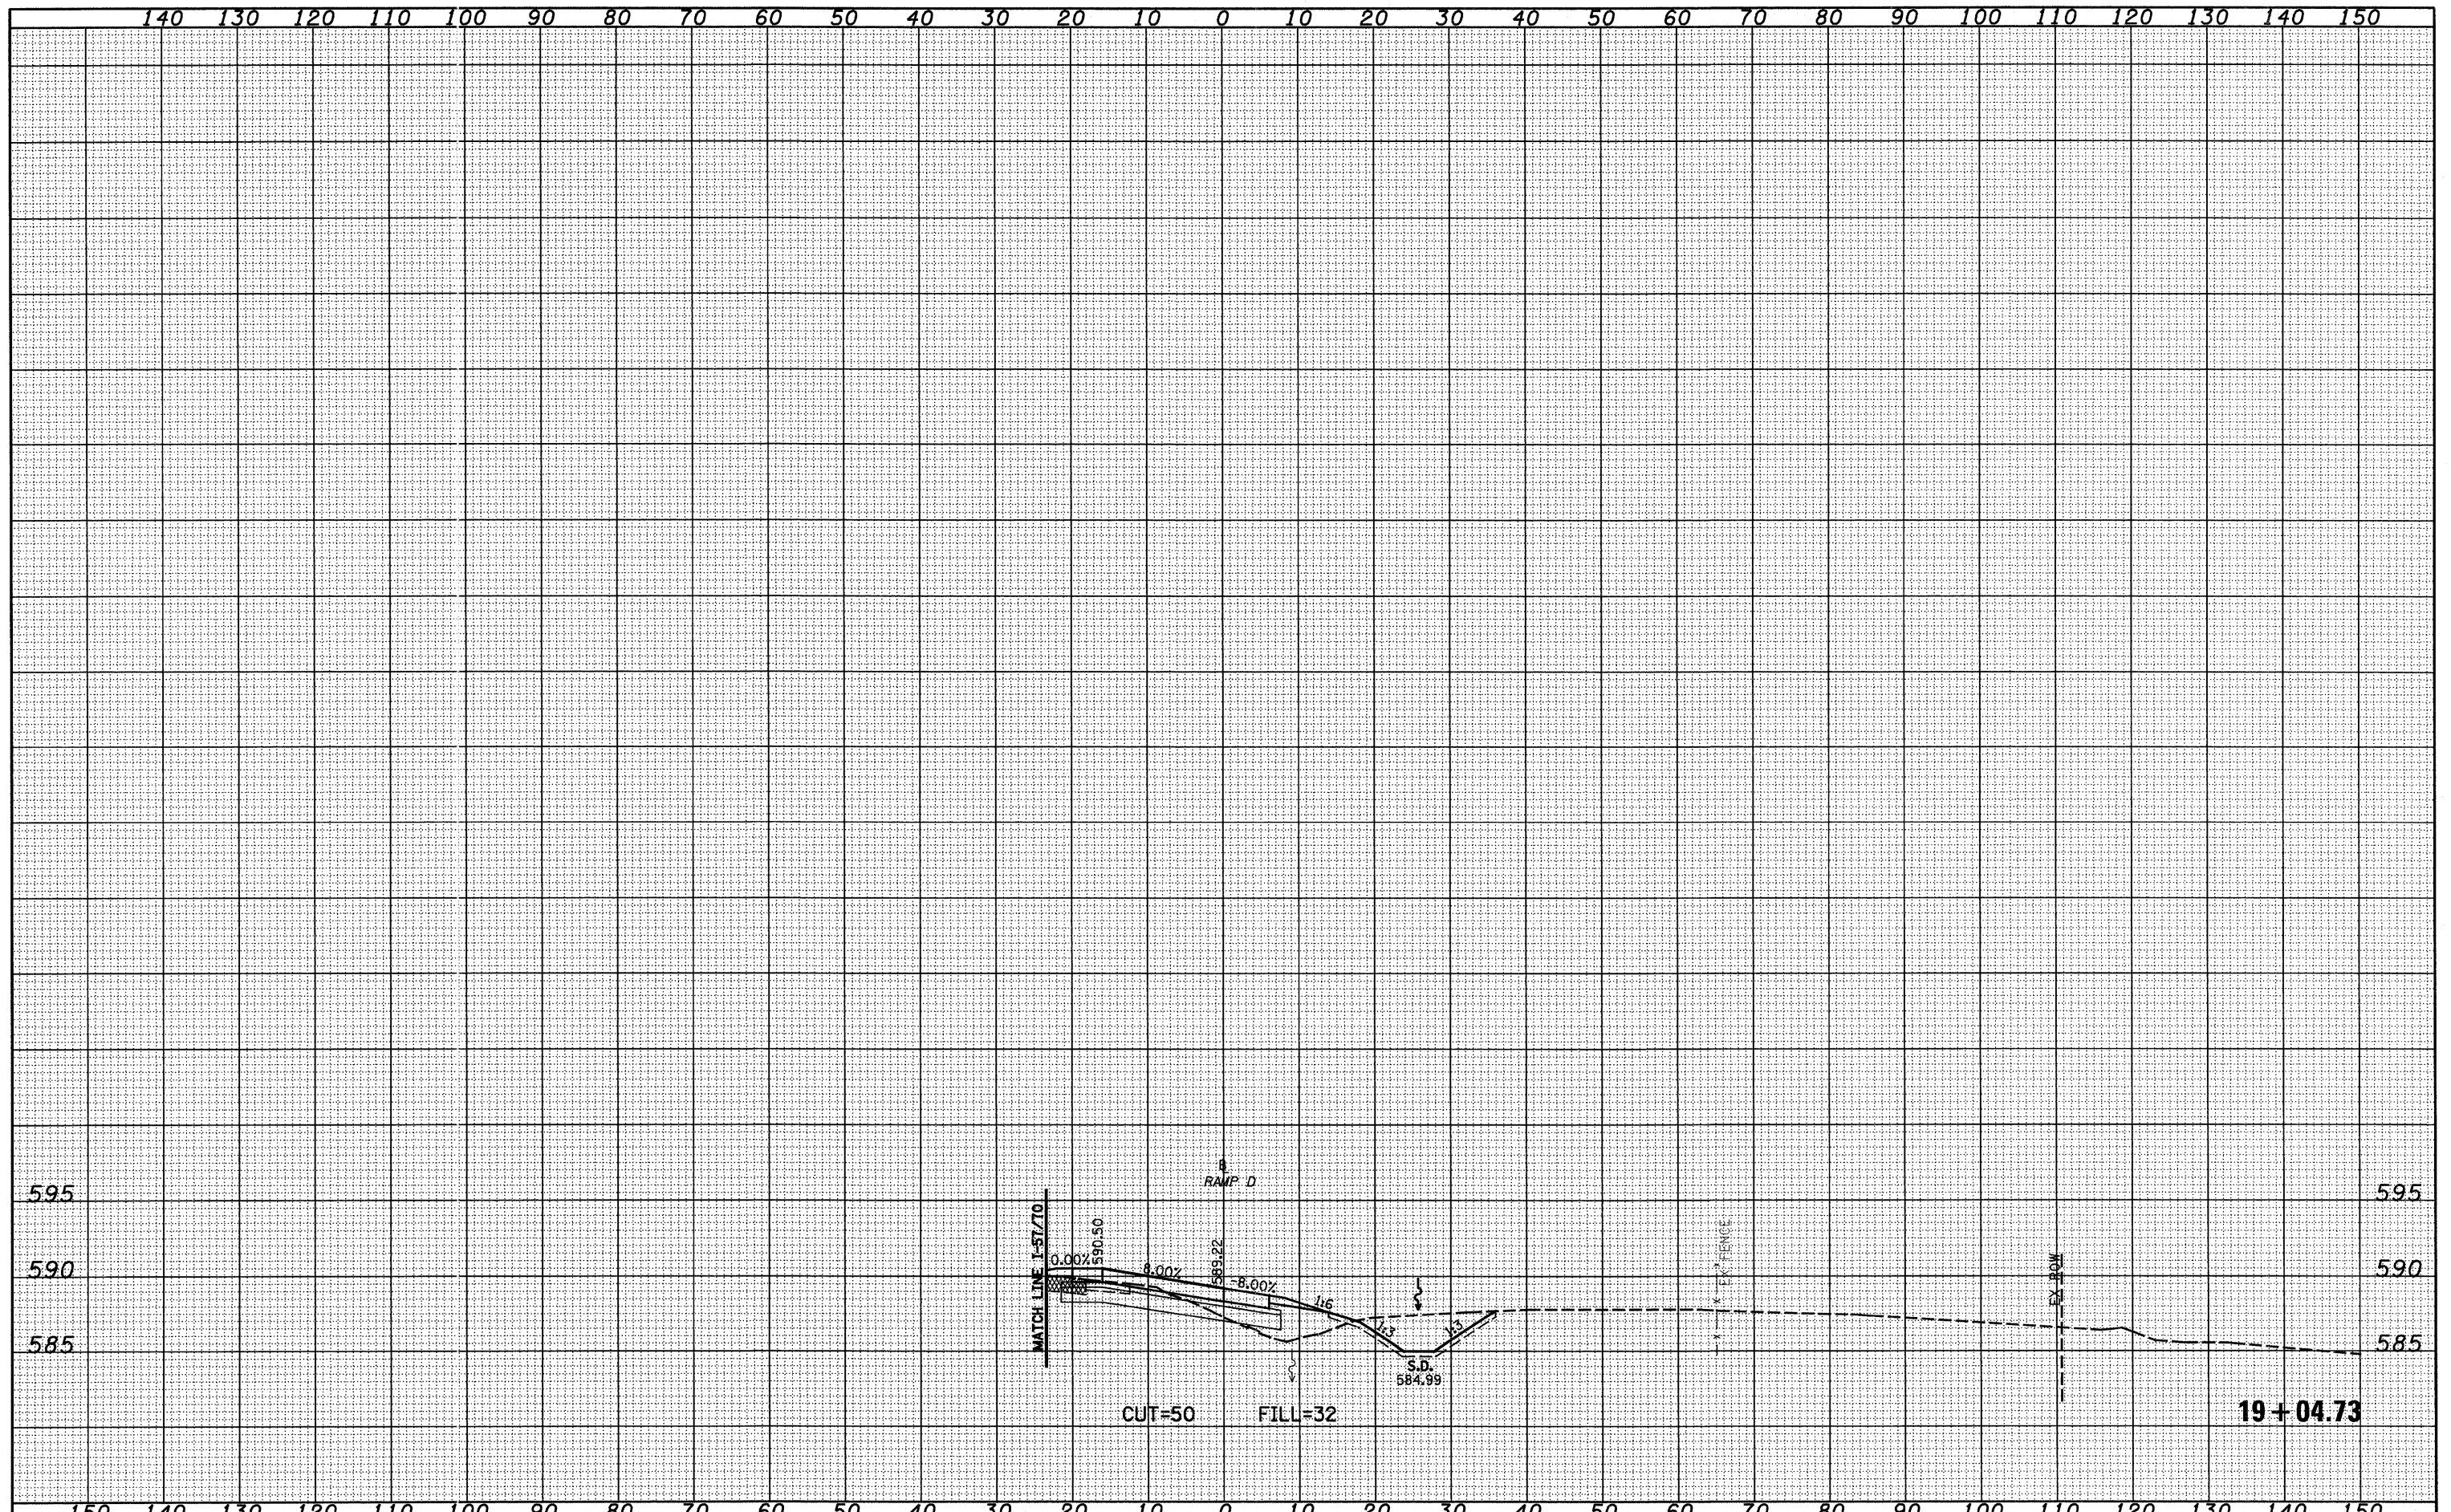

FILE NAME =	USER NAME = lnda	DESIGNED - JWS	REVISED -	STATE OF ILLINOIS DEPARTMENT OF TRANSPORTATION	CROSS SECTIONS, FAYETTE AVE. - RAMP D	F.A. RTE.	SECTION	COUNTY	TOTAL SHEETS	SHEET NO.
S:\Projects\1403\1403-07-01\1403-07-01.dgn		DRAWN - LEC	REVISED -			57/70	(25-3)I-6	EFFINGHAM	839	520
PLOT SCALE = 20.0000' / IN.		CHECKED - BRM	REVISED -			CONTRACT NO. 74293				
PLOT DATE = 6/23/2010		DATE - 11-05-07	REVISED -			SCALE: 1"=10'	SHEET NO. 10 OF 10 SHEETS	STA. 19+04.73	TO STA. 19+04.73	FED. ROAD DIST. NO.