


DATE	
BY	
FINAL SURVEY	
PLANNED	
NOTE BOOK	
NO.	
AREAS CHECKED	

DATE	
BY	
ORIGINAL SURVEY	
PLANNED	
NOTE BOOK	
NO.	
AREAS CHECKED	

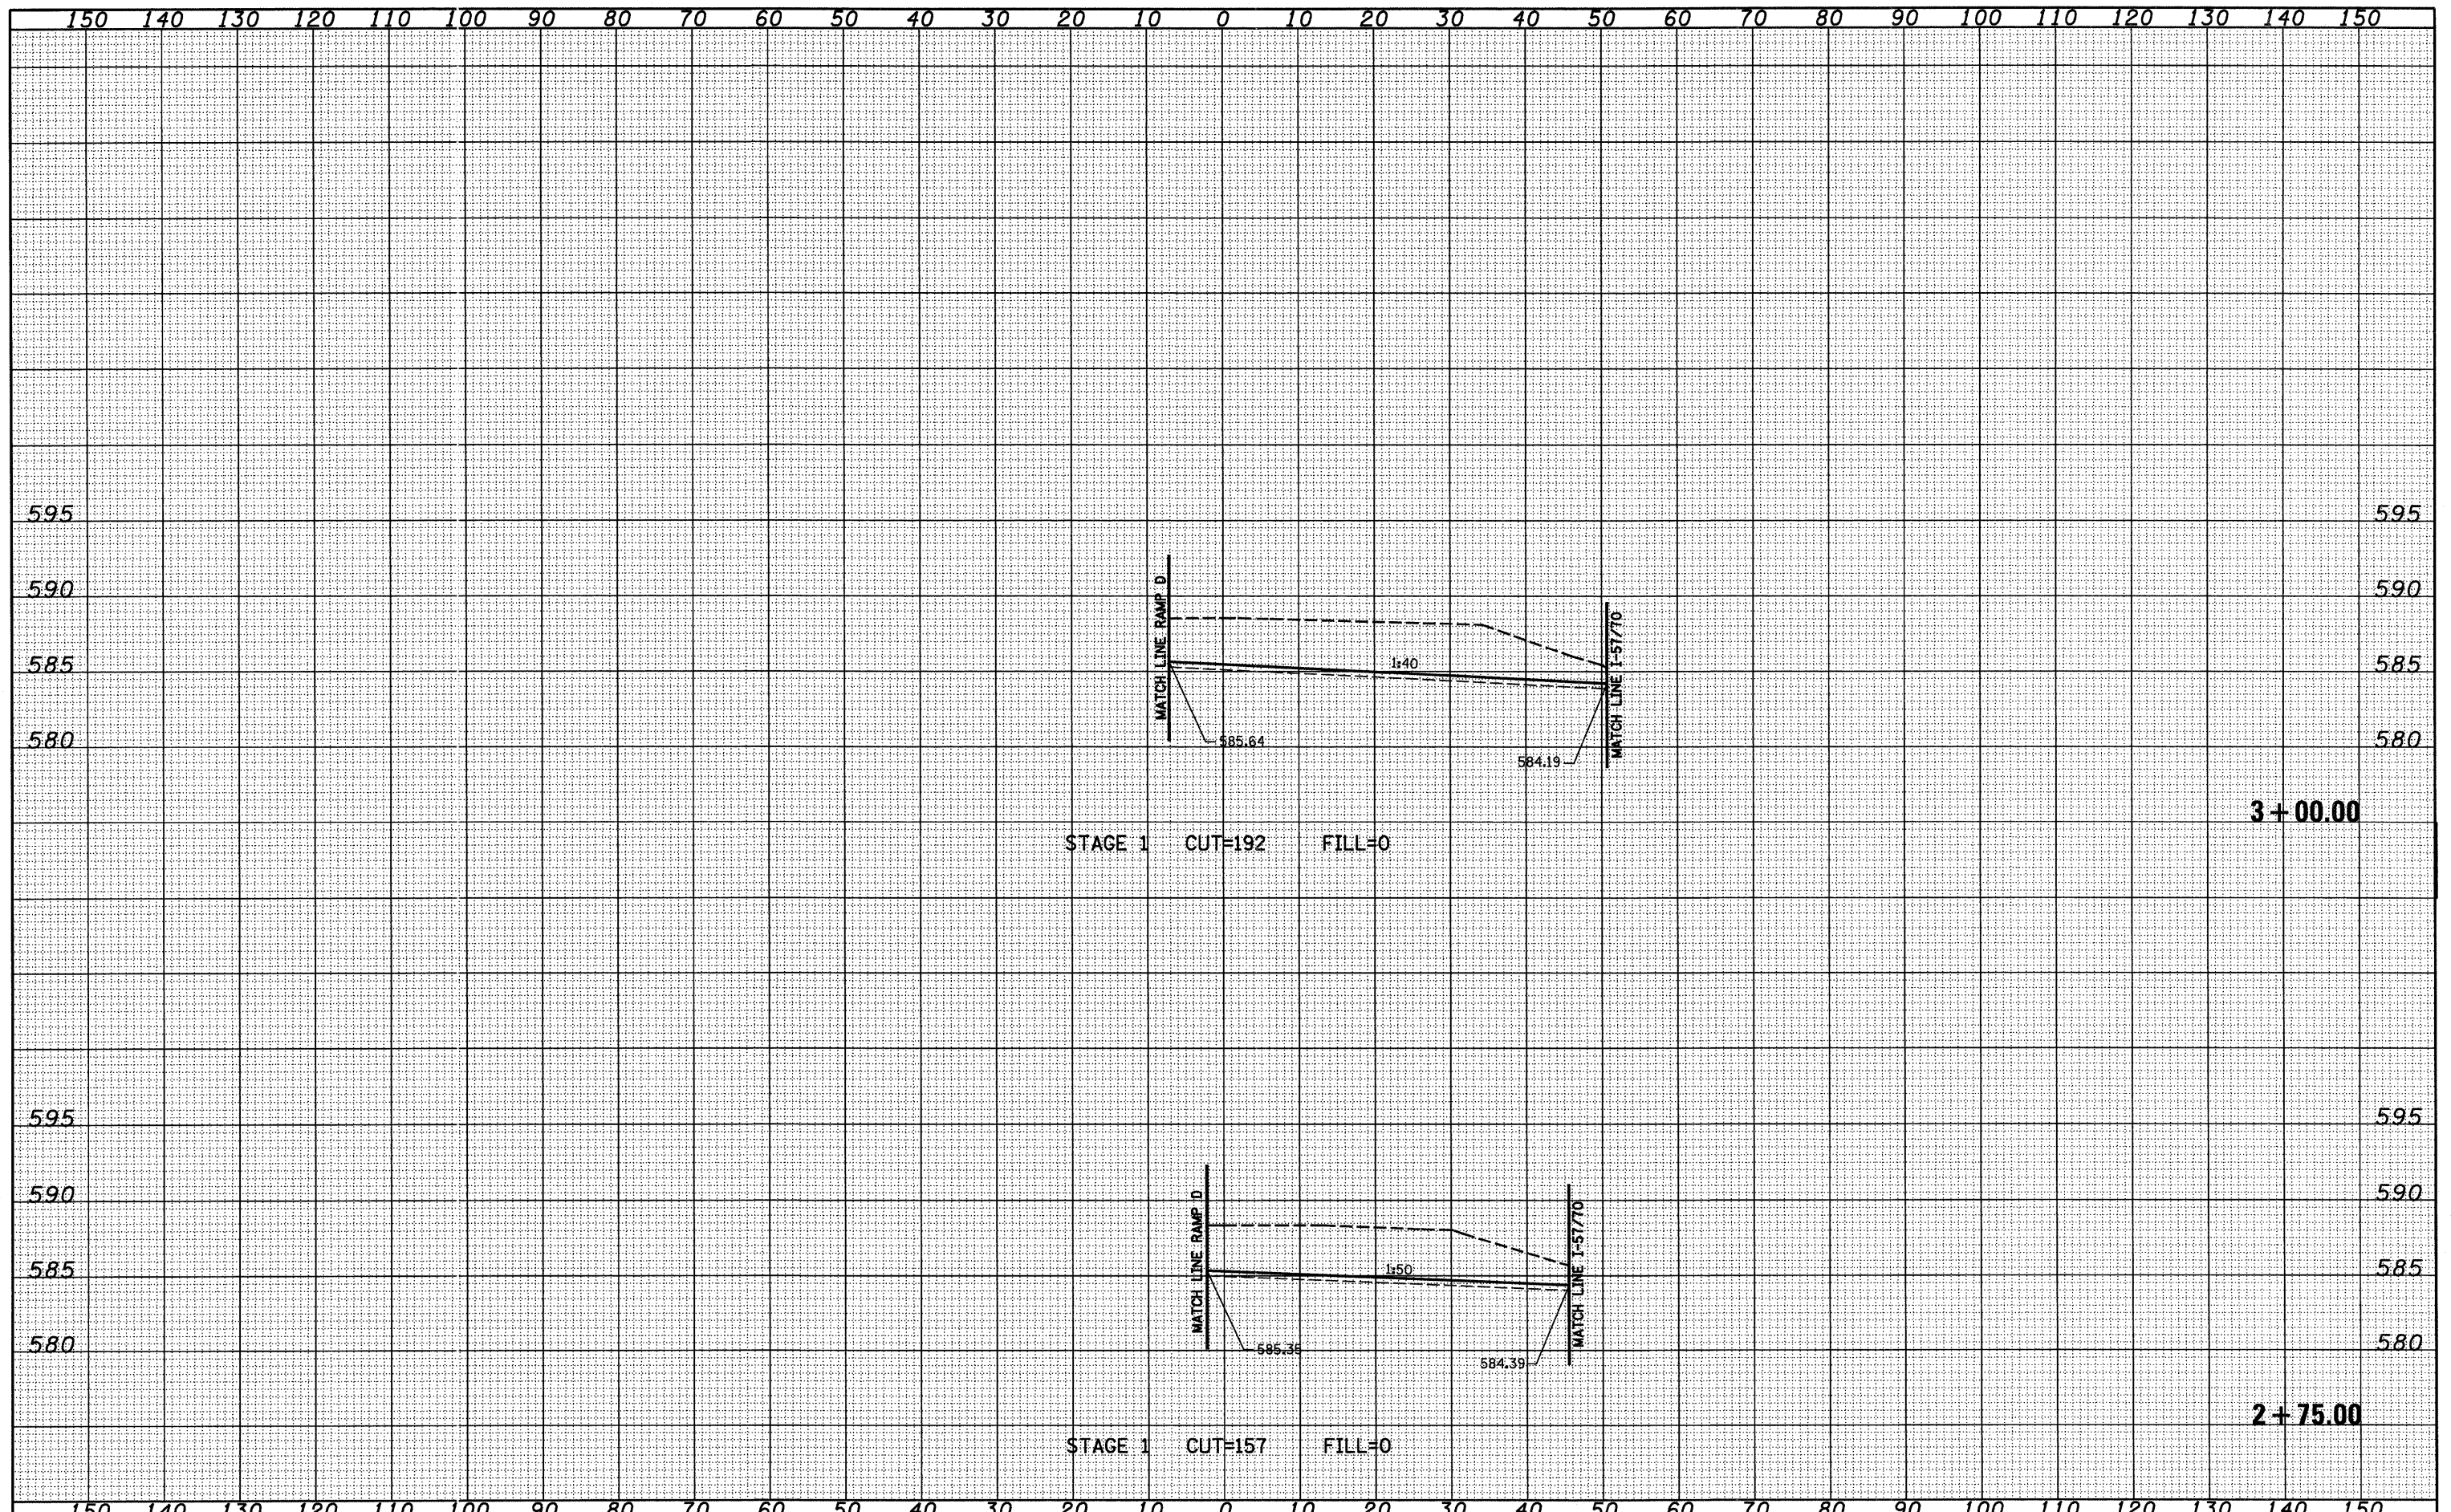

FILE NAME =	USER NAME = lnda	DESIGNED - JWS	REVISED -	STATE OF ILLINOIS DEPARTMENT OF TRANSPORTATION	CROSS SECTIONS, INFIELD GRADING, FAYETTE AVE. - RAMP D	F.A. RTE.	SECTION	COUNTY	TOTAL SHEETS	SHEET NO.
S:\Projects\11-05-07\11-05-07\11-05-07\Fayette Ave Ramp D.dwg		DRAWN - LEC	REVISED -			57/70	(25-3)-6	EFFINGHAM	839	523
PLOT SCALE = 20.00000' / IN.		CHECKED - BRM	REVISED -			CONTRACT NO. 74293				
PLOT DATE = 6/24/2018		DATE - 11-05-07	REVISED -			SCALE: 1"=10'	SHEET NO. 3 OF 9 SHEETS	STA. 2+75.00	TO STA. 3+00.00	FED. ROAD DIST. NO.