


DATE	
BY	
FINAL SURVEY	
SURVEYED	
PLOTTED	
NOTE BOOK	
AREAS CHECKED	
NO.	

DATE	
BY	
ORIGINAL SURVEY	
SURVEYED	
PLOTTED	
NOTE BOOK	
AREAS CHECKED	
NO.	

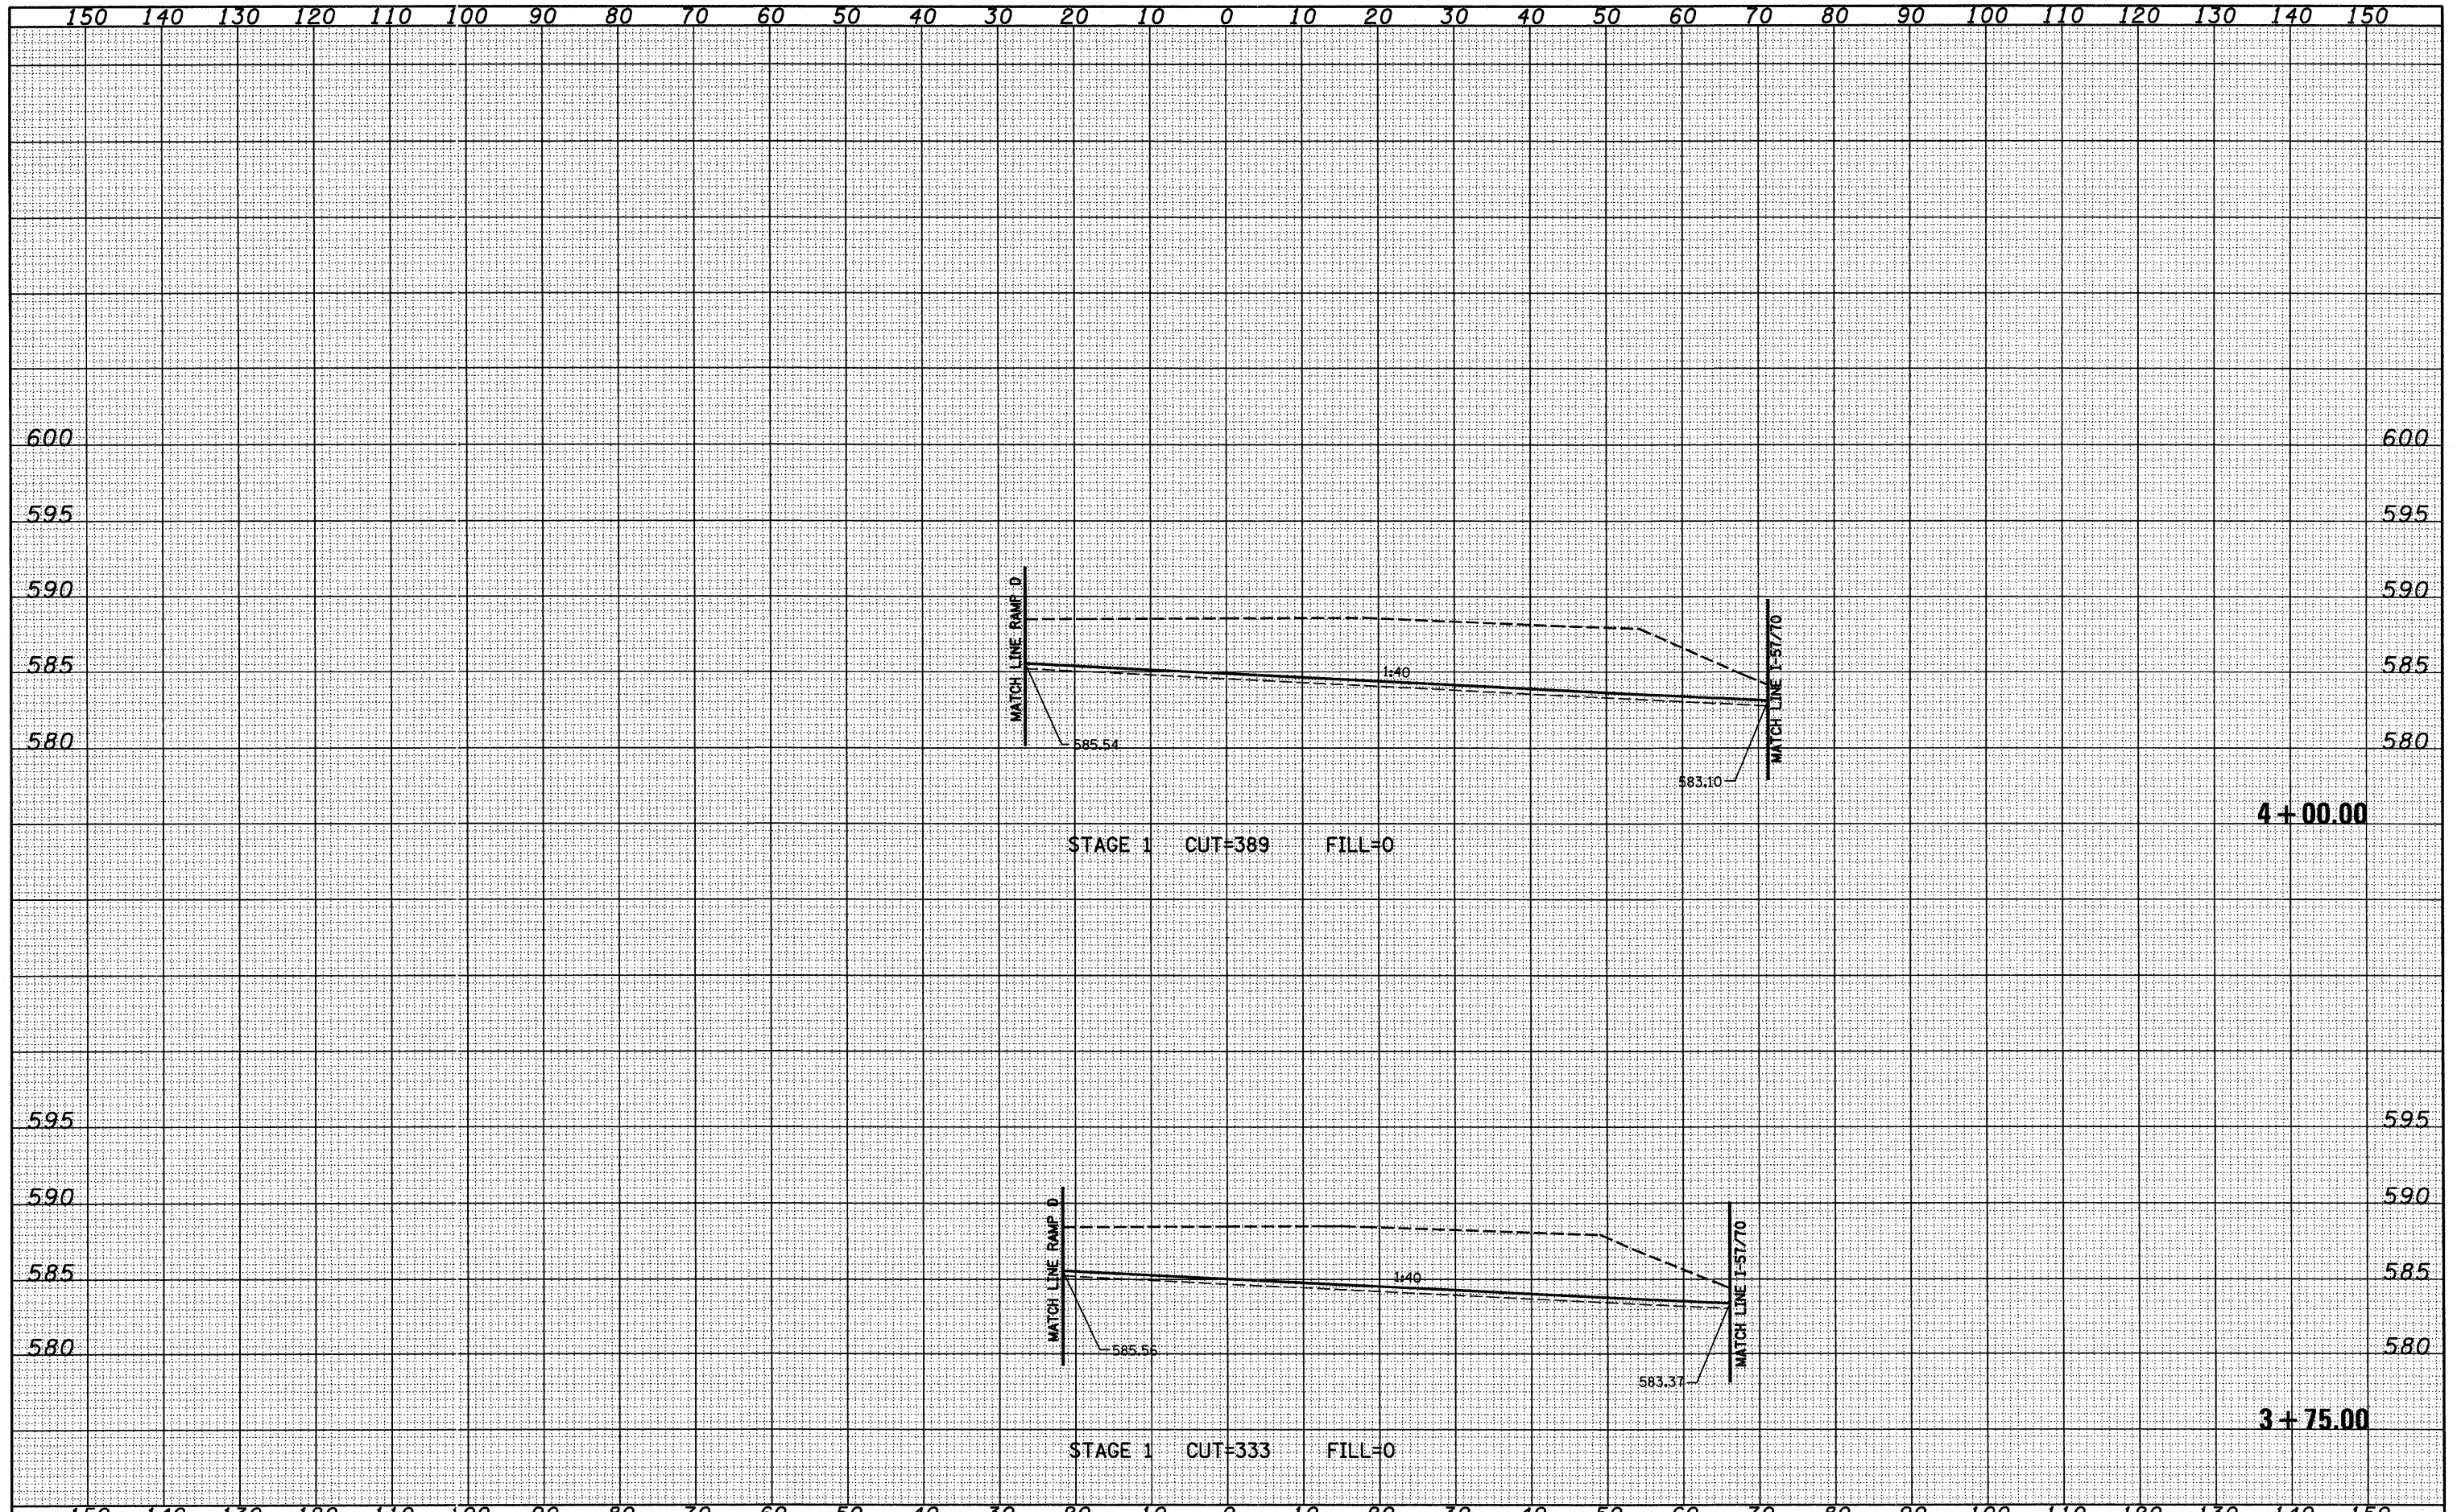

FILE NAME -	USER NAME = Linda	DESIGNED - JWS	REVISED -	STATE OF ILLINOIS DEPARTMENT OF TRANSPORTATION	CROSS SECTIONS, INFIELD GRADING, FAYETTE AVE. - RAMP D	F.A. RTE.	SECTION	COUNTY	TOTAL SHEETS	SHEET NO.	
S:\Projects\103-0007-57-70\grd\Fayette Ave Ramp D.dwg		DRAWN - LEC	REVISED -			57/70	(25-3)-6	EFFINGHAM	839	525	
		CHECKED - BRM	REVISED -			CONTRACT NO. 74293					
		DATE - 11-05-07	REVISED -			ILLINOIS FED. AID PROJECT					
				SCALE: 1"=10'		SHEET NO. 5 OF 9 SHEETS		STA. 3+75.00 TO STA. 4+00.00			