


DATE	
BY	
SURVEYED	
TEMPLATE	
AREAS CHECKED	
FINAL SURVEY	
NOTE BOOK	
NO.	

DATE	
BY	
SURVEYED	
TEMPLATE	
AREAS CHECKED	
ORIGINAL SURVEY	
NOTE BOOK	
NO.	

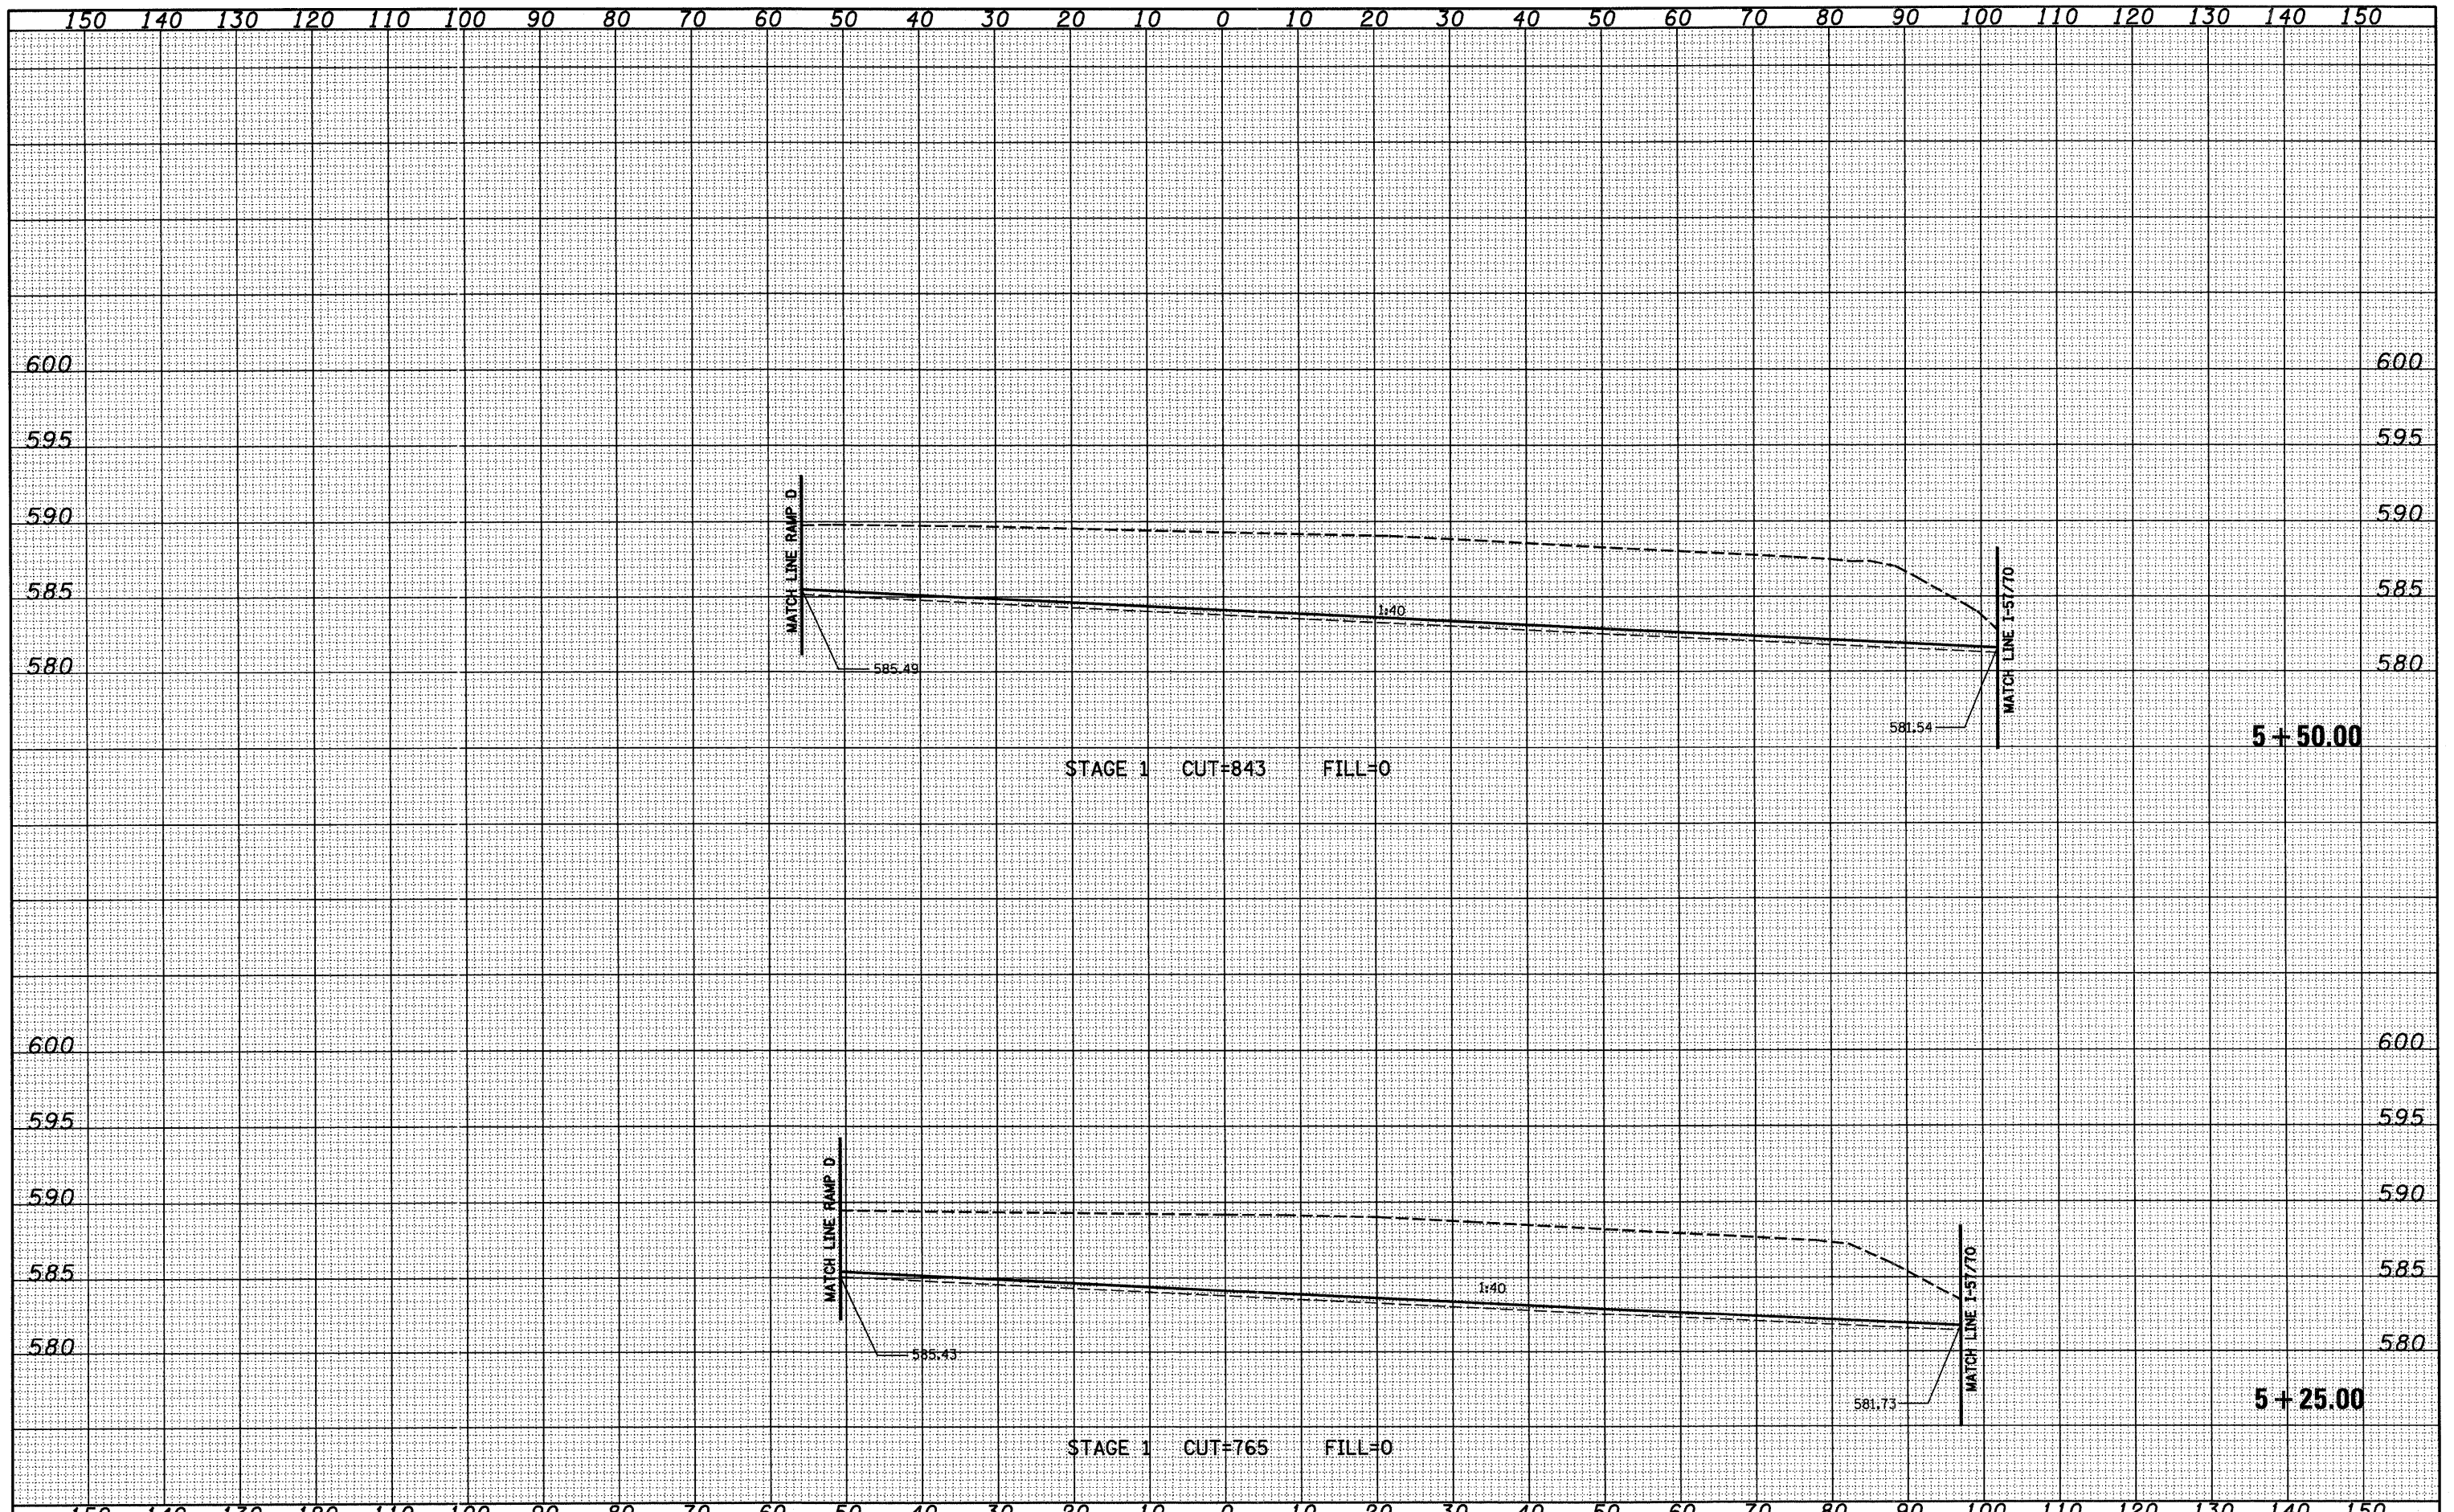

FILE NAME =	USER NAME = lrcda	DESIGNED - JWS	REVISED -	STATE OF ILLINOIS DEPARTMENT OF TRANSPORTATION	CROSS SECTIONS, INFIELD GRADING, FAYETTE AVE. - RAMP D	F.A. RTE.	SECTION	COUNTY	TOTAL SHEETS	SHEET NO.
S:\Project\103\103\7-57-70\gpr\Fayette\cross\8100.dgn		DRAWN - LEC	REVISED -			57/70	(25-3)-6	EFFINGHAM	839	528
PLOT SCALE = 20.0000' / IN.		CHECKED - BRM	REVISED -			CONTRACT NO. 74293				
PLOT DATE = 6/24/2018		DATE - 11-05-07	REVISED -			SCALE: 1"=10'	SHEET NO. 8 OF 9 SHEETS	STA. 5+25.00 TO STA. 5+50.00	FED. ROAD DIST. NO.	ILLINOIS FED. AID PROJECT