


DATE	
BY	
SURVEYED	
PLANNED	
NOTE BOOK	
AREAS CHECKED	
NO.	

DATE	
BY	
SURVEYED	
PLANNED	
NOTE BOOK	
AREAS CHECKED	
NO.	

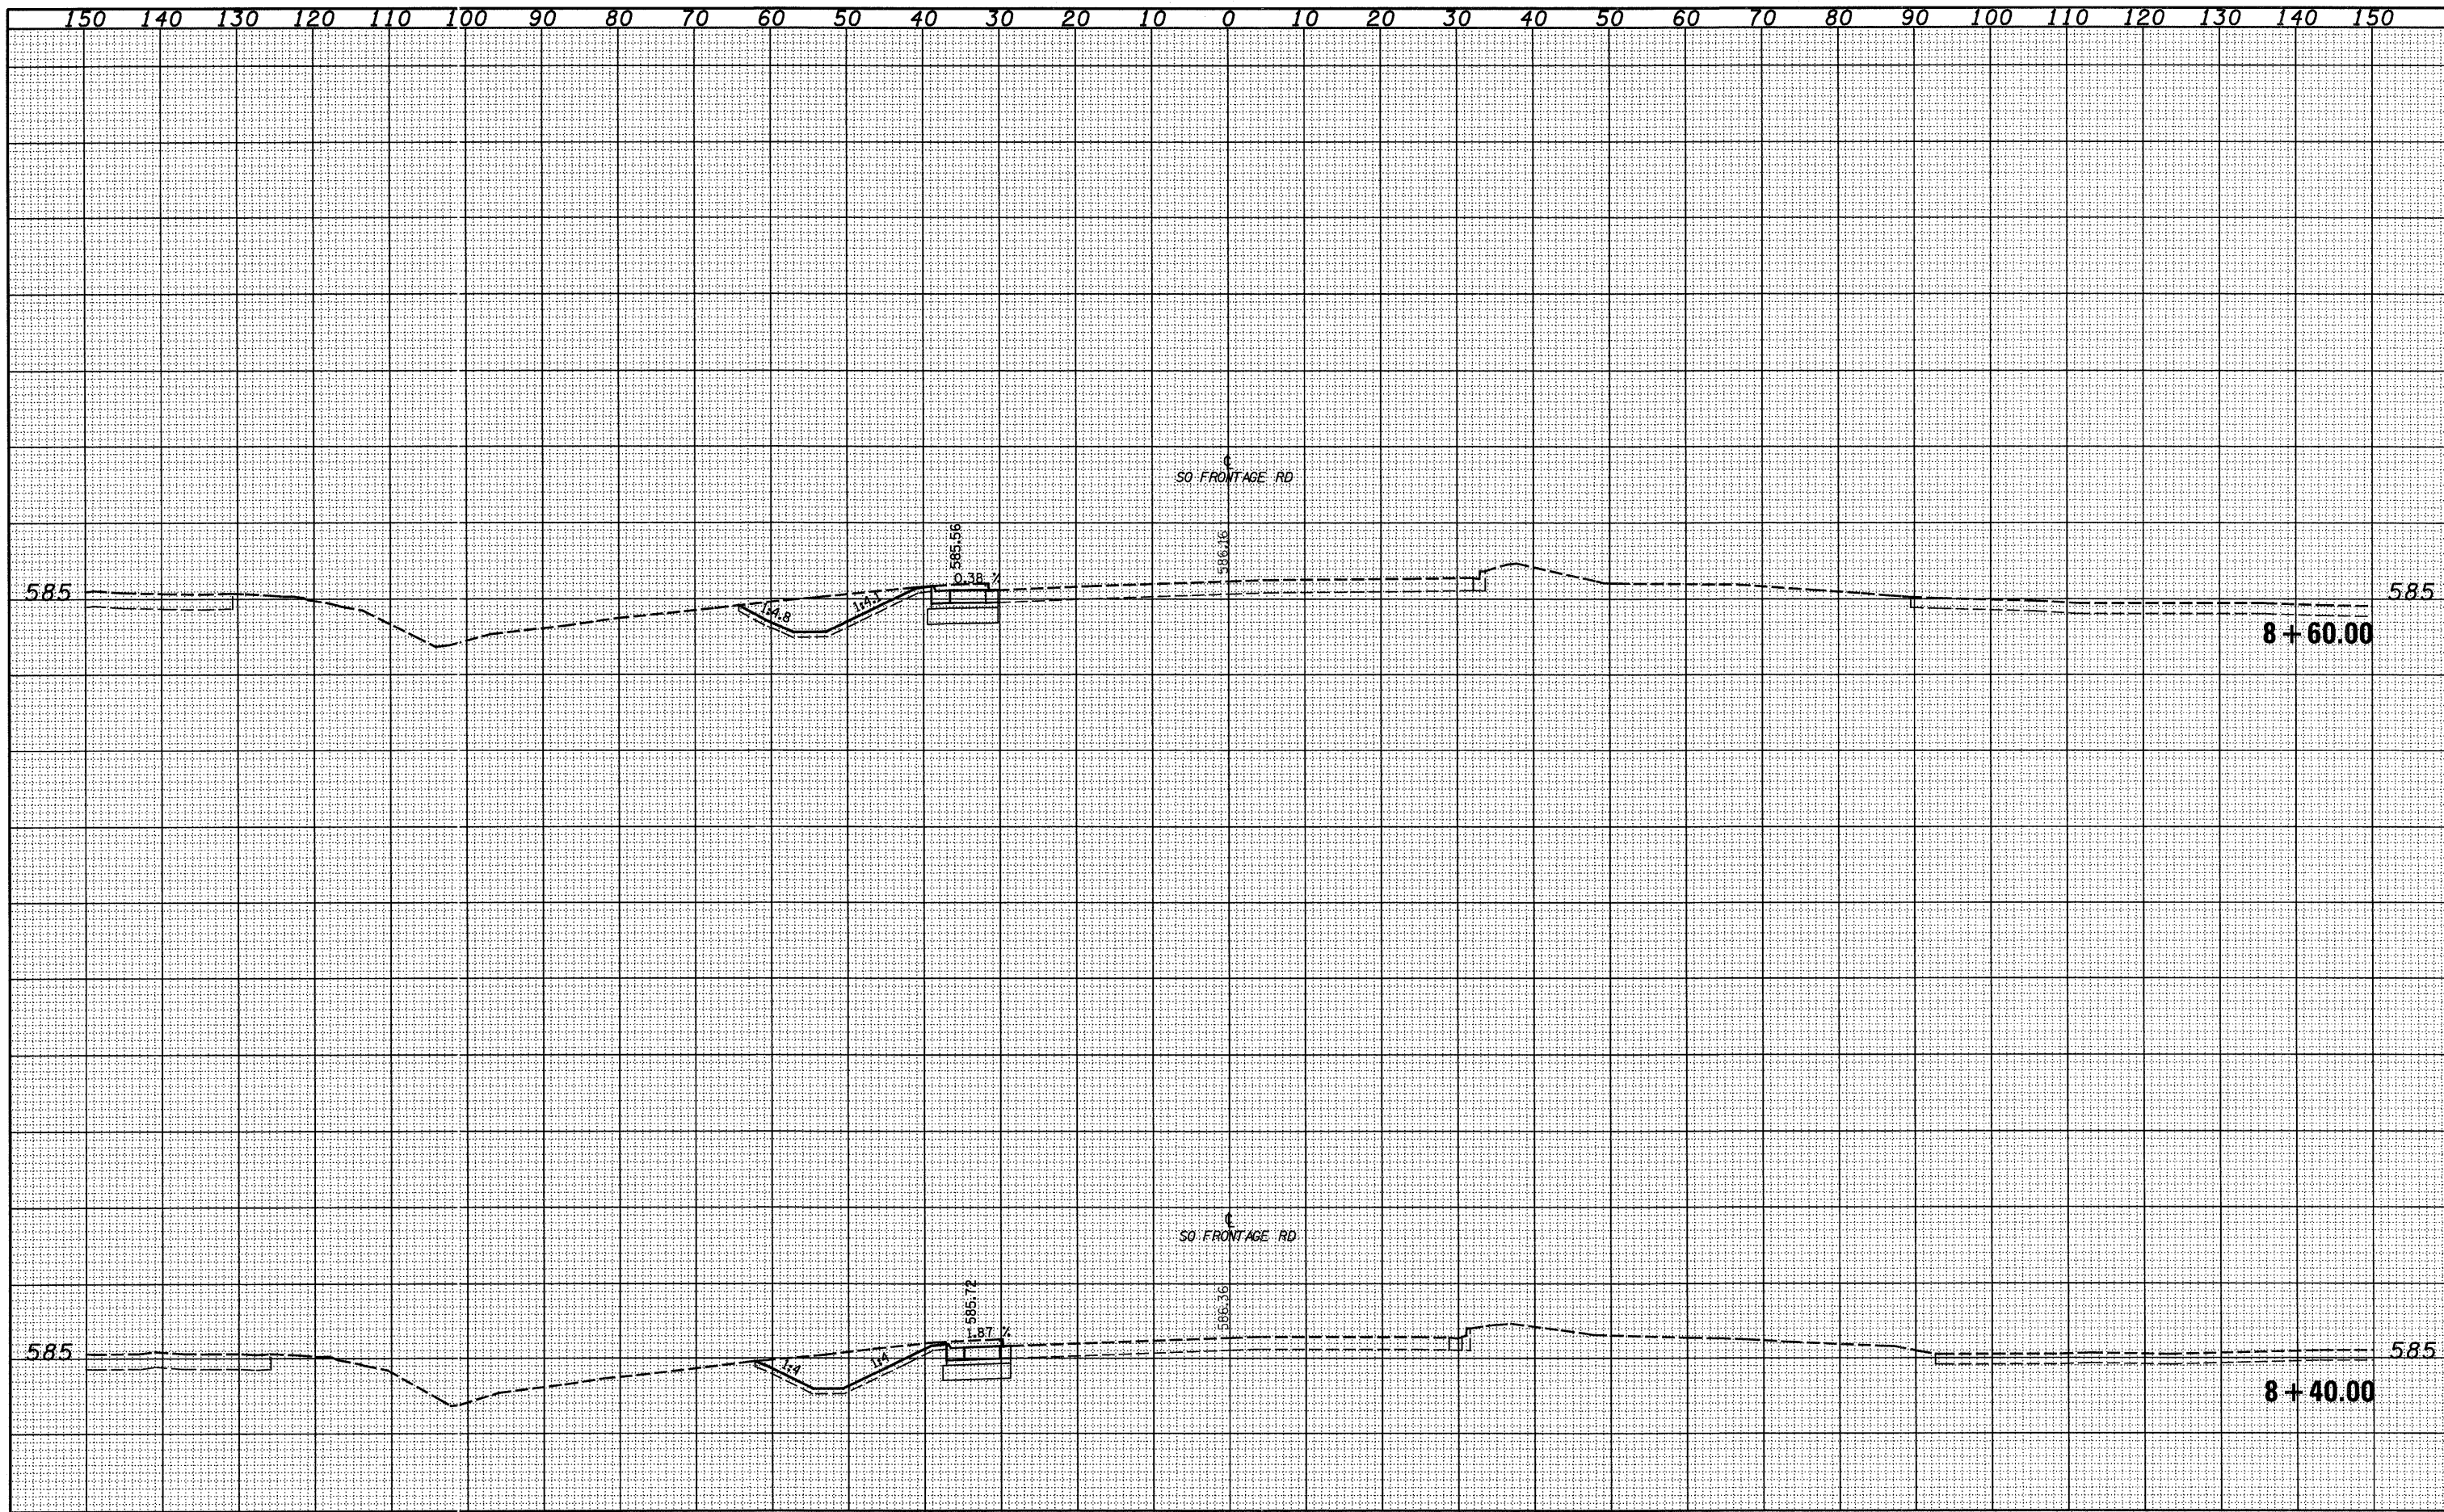

FILE NAME =	USER NAME = silvia	DESIGNED - BRM	REVISED -	STATE OF ILLINOIS DEPARTMENT OF TRANSPORTATION	CROSS SECTIONS, I57/70 - SOUTH FRONTAGE ROAD	F.A. RTE.	SECTION	COUNTY	TOTAL SHEETS	SHEET NO.	
S:\Projects\403-00072-51-70\agn\Foyette\wash_illinois.dgn		DRAWN - LEC	REVISED -			57/70	(25-3)-6	EFFINGHAM	839	531	
PLOT SCALE = 20,0000' / IN.		CHECKED - JWS	REVISED -			SCALE: 1"=10'		SHEET NO. 2 OF 4 SHEETS		STA. 8+40.00 TO STA. 8+60.00	
PLOT DATE = 5/18/2018		DATE -	REVISED -			CONTRACT NO. 74293		FED. ROAD DIST. NO. ILLINOIS FED. AID PROJECT			