


DATE: \_\_\_\_\_  
 BY: \_\_\_\_\_  
 SURVEYED: \_\_\_\_\_  
 PLOTTED: \_\_\_\_\_  
 ORIGINAL SURVEY NOTE BOOK NO. \_\_\_\_\_  
 TEMPLATE AREAS CHECKED \_\_\_\_\_

DATE: \_\_\_\_\_  
 BY: \_\_\_\_\_  
 SURVEYED: \_\_\_\_\_  
 PLOTTED: \_\_\_\_\_  
 ORIGINAL SURVEY NOTE BOOK NO. \_\_\_\_\_  
 TEMPLATE AREAS CHECKED \_\_\_\_\_

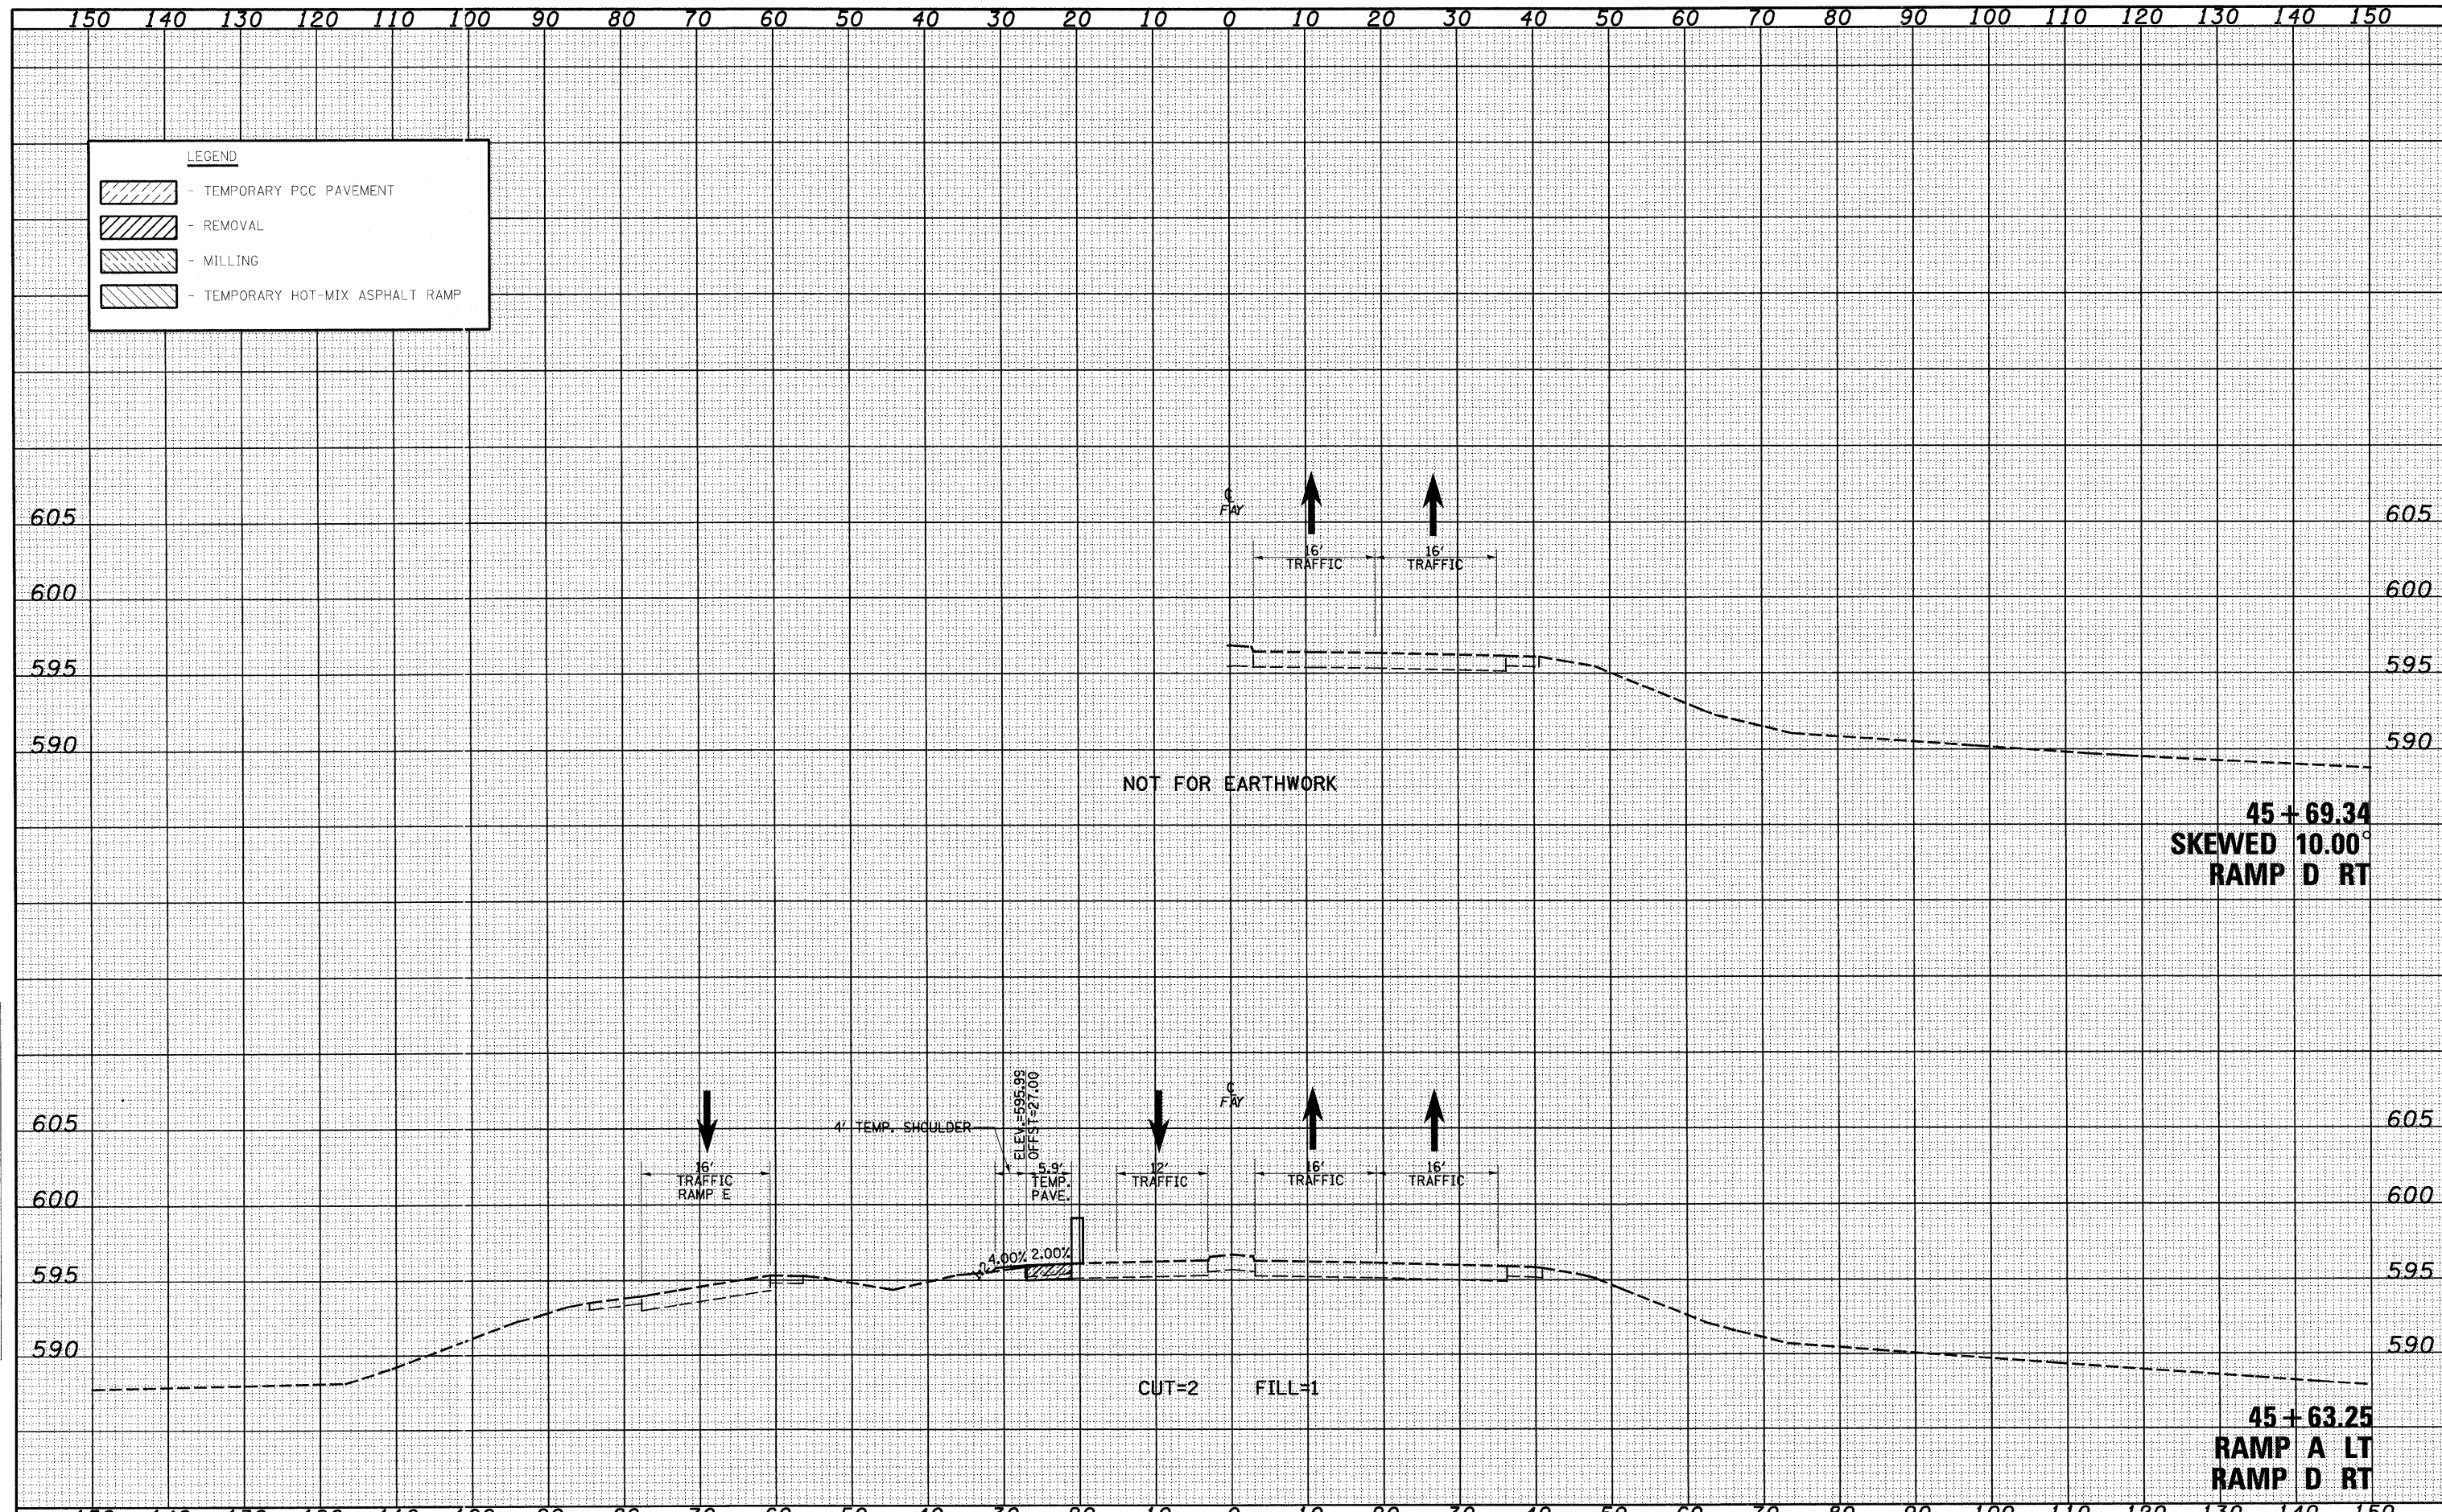

FILE NAME =	USER NAME = lunda	DESIGNED - JWS	REVISED -	<b>STATE OF ILLINOIS DEPARTMENT OF TRANSPORTATION</b>	<b>MAINTENANCE OF TRAFFIC, FAYETTE AVE. (PRE-STAGE 1)</b>			F.A. RTE. 57/70	SECTION (25-3) I-6	COUNTY EFFINGHAM	TOTAL SHEETS 839	SHEET NO. 547	
PLOT SCALE = 20.0000' / IN.		DRAWN - LEC	REVISED -		SCALE: 1"=10'	SHEET NO. 10 OF 27 SHEETS	STA. 45+63.25 TO STA. 45+69.34	CONTRACT NO. 74293		ILLINOIS FED. AID PROJECT			
PLOT DATE = 6/23/2010		CHECKED - BRM	REVISED -										
		DATE - 11-05-07	REVISED -										