


DATE _____
 BY _____
 SURVEYED _____
 PLOTTED _____
 TEMPLATE _____
 NOTE BOOK _____
 AREAS CHECKED _____
 NO. _____

DATE _____
 BY _____
 SURVEYED _____
 PLOTTED _____
 TEMPLATE _____
 NOTE BOOK _____
 AREAS CHECKED _____
 NO. _____

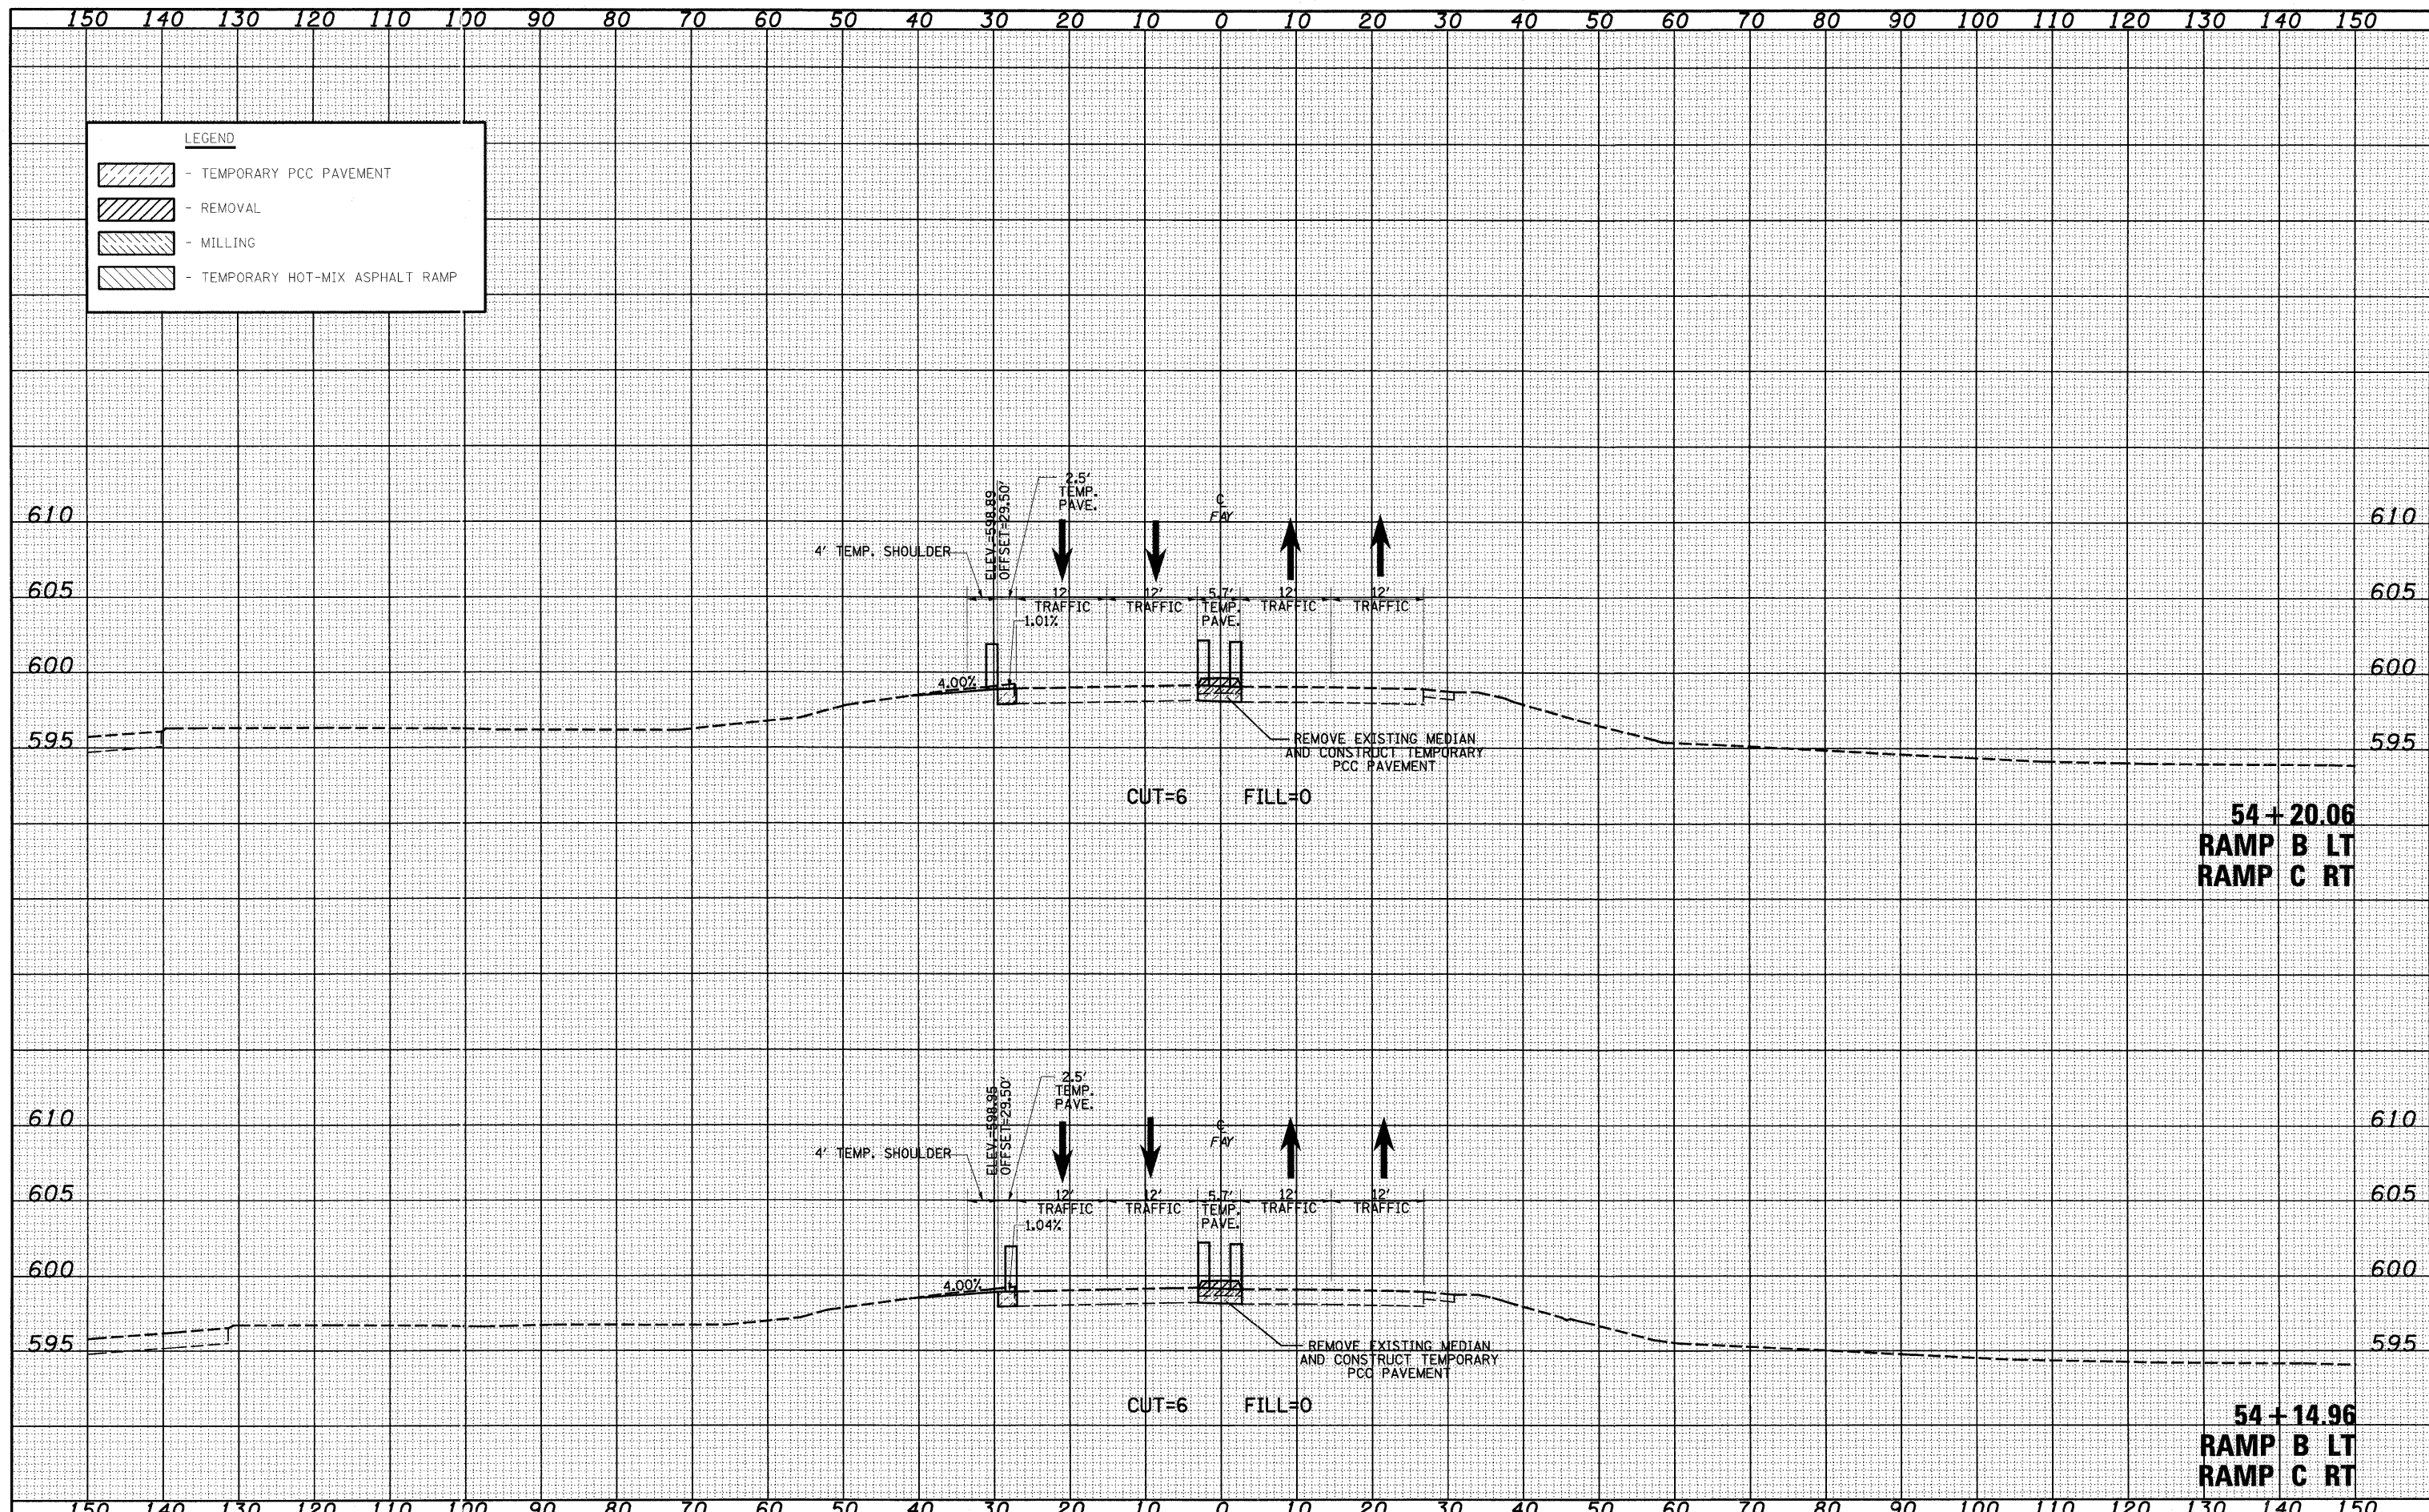

54 + 20.06
RAMP B LT
RAMP C RT

54 + 14.96
RAMP B LT
RAMP C RT

FILE NAME = S:\Projects\403-00072.57-70\dgn\Fayette\kash\FAY07PreStage1.dgn	USER NAME = lmda	DESIGNED - JWS	REVISED -	STATE OF ILLINOIS DEPARTMENT OF TRANSPORTATION	MAINTENANCE OF TRAFFIC, FAYETTE AVE. (PRE-STAGE 1)			F.A. RTE. 57/70	SECTION (25-3) I-6	COUNTY EFFINGHAM	TOTAL SHEETS 839	SHEET NO. 560
	PLOT SCALE = 20,0000' / IN.	DRAWN - LEC	REVISED -		SCALE: 1"=10'	SHEET NO. 23 OF 27 SHEETS	STA. 54+14.96 TO STA. 54+20.06	FED. ROAD DIST. NO. ILLINOIS	FED. AID PROJECT	CONTRACT NO. 74293		
	PLOT DATE = 6/23/2010	CHECKED - BRM	REVISED -									
		DATE - 11-05-07	REVISED -									