


DATE \_\_\_\_\_  
 BY \_\_\_\_\_  
 SURVEYED \_\_\_\_\_  
 PLOTTED \_\_\_\_\_  
 TEMPLATE \_\_\_\_\_  
 NOTE BOOK \_\_\_\_\_  
 AREAS CHECKED \_\_\_\_\_  
 NO. \_\_\_\_\_

DATE \_\_\_\_\_  
 BY \_\_\_\_\_  
 SURVEYED \_\_\_\_\_  
 PLOTTED \_\_\_\_\_  
 TEMPLATE \_\_\_\_\_  
 NOTE BOOK \_\_\_\_\_  
 AREAS CHECKED \_\_\_\_\_  
 NO. \_\_\_\_\_

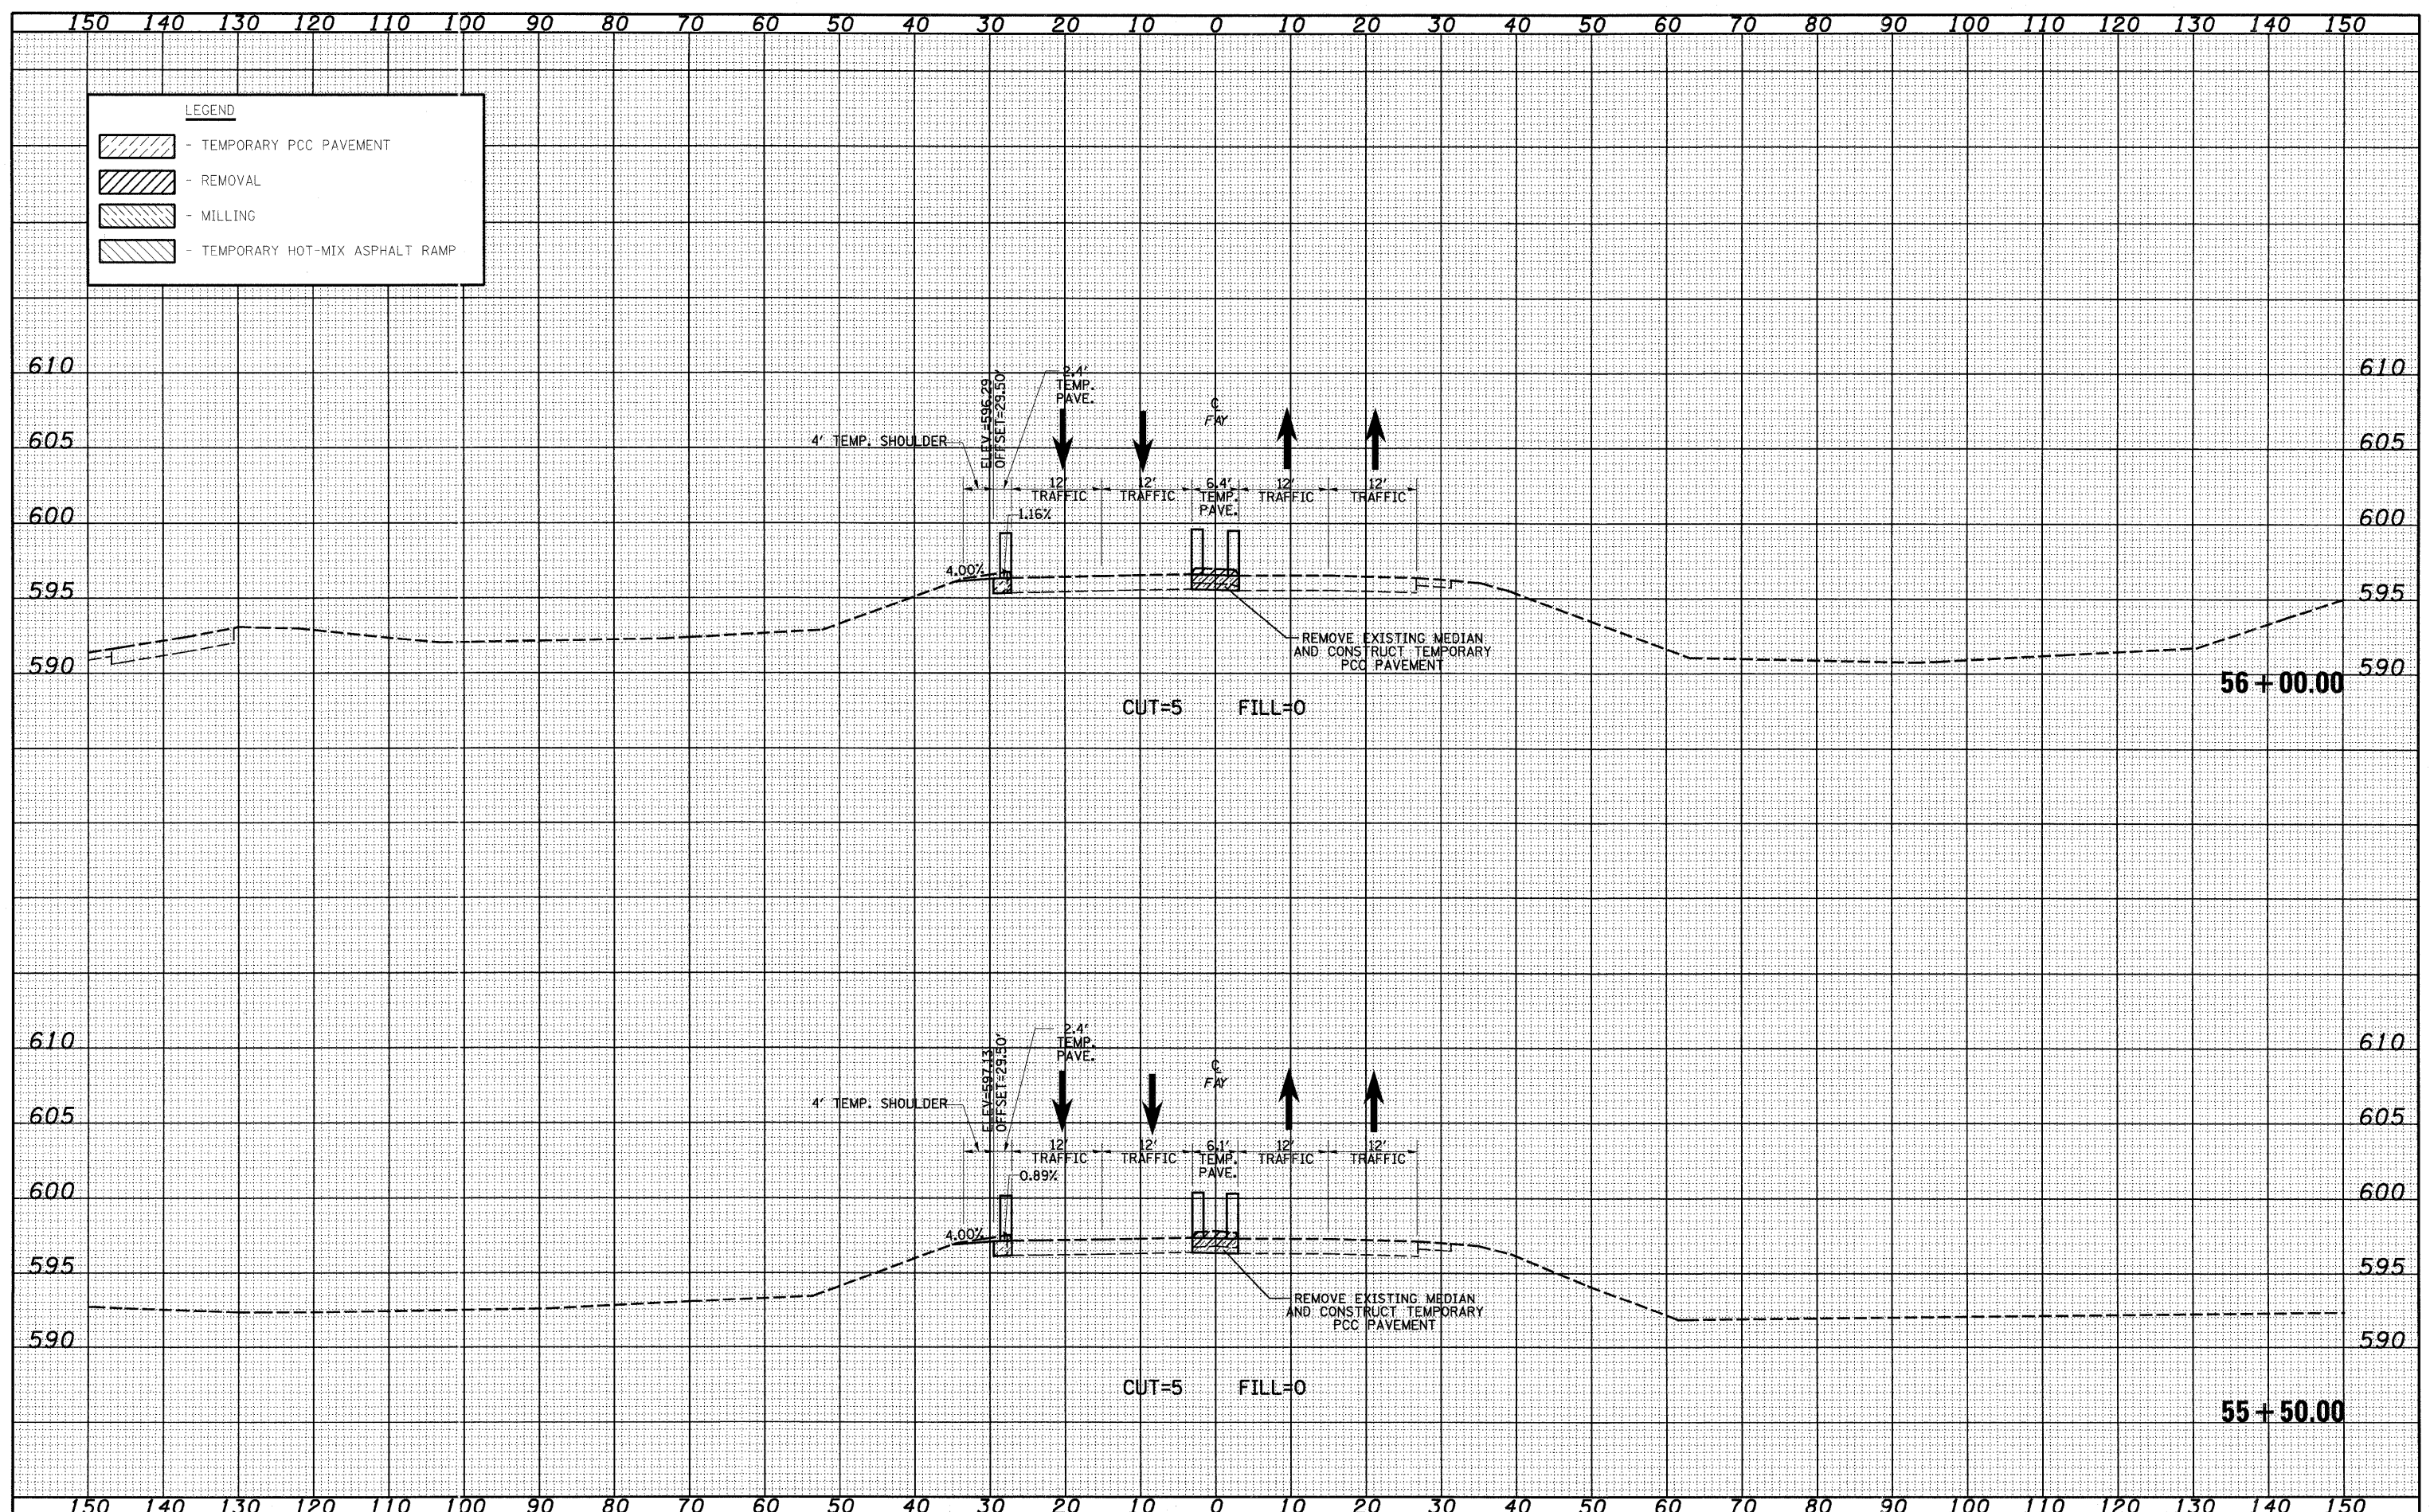

FILE NAME = S:\Projects\403-00072-57-70\dgn\Fayette\road\PreStage1.dgn  
 USER NAME = lnda  
 PLOT SCALE = 28.0000' / IN.  
 PLOT DATE = 6/23/2010

DESIGNED - JWS  
 DRAWN - LEC  
 CHECKED - BRM  
 DATE - 11-05-07

REVISED -  
 REVISED -  
 REVISED -  
 REVISED -

STATE OF ILLINOIS  
 DEPARTMENT OF TRANSPORTATION

MAINTENANCE OF TRAFFIC, FAYETTE AVE. (PRE-STAGE 1)  
 SCALE: 1"=10'  
 SHEET NO. 25 OF 27 SHEETS  
 STA. 55+50.00 TO STA. 56+00.00

F.A. RTE. 57/70  
 SECTION (25-3) I-6  
 COUNTY EFFINGHAM  
 TOTAL SHEETS 839  
 SHEET NO. 562  
 CONTRACT NO. 74293

FED. ROAD DIST. NO. ILLINOIS FED. AID PROJECT