


DATE
BY
SURVEYED
PLOTTED
NOTE BOOK
TEMP. AREAS
NO. AREAS CHECKED

DATE
BY
ORIGINAL
SURVEY
PLOTTED
NOTE BOOK
TEMP. AREAS
NO. AREAS CHECKED

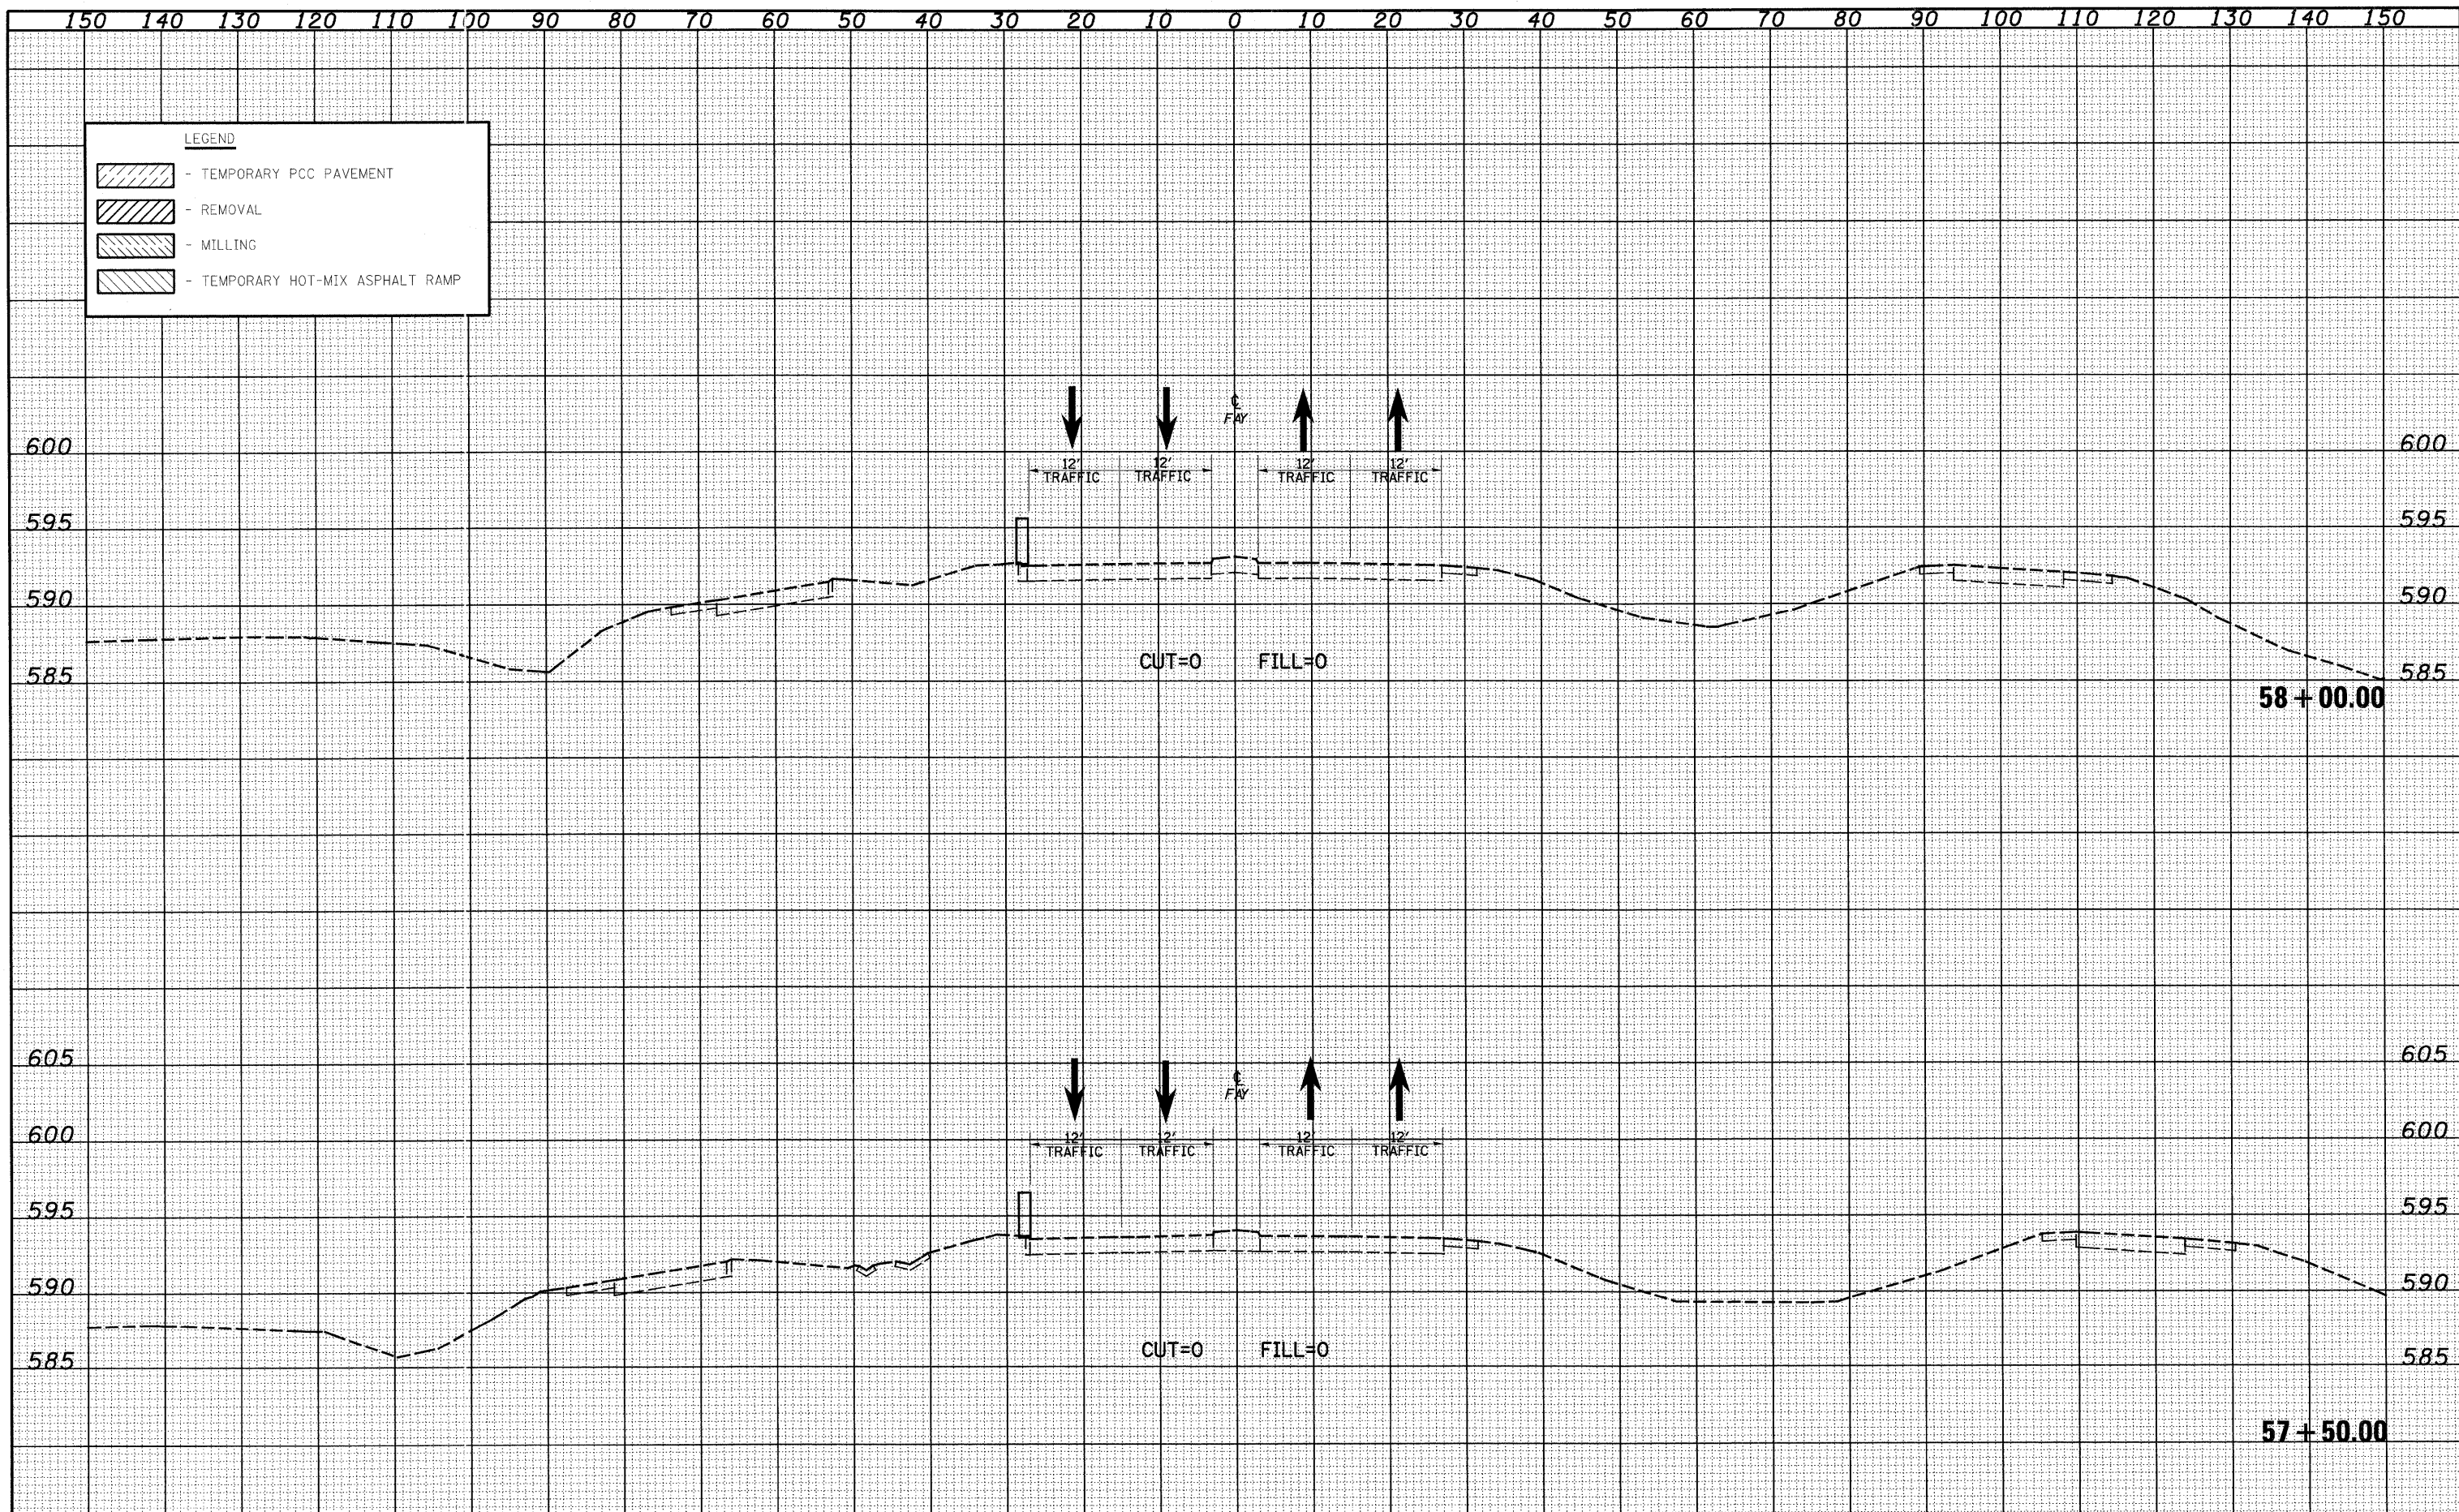

FILE NAME = S:\Project\405-00072_51-70\gyn\Fayette\asst\ATM07PreStage1.dwg
 USER NAME = linda
 DESIGNED - JWS
 DRAWN - LEC
 CHECKED - BRM
 DATE - 11-05-07
 REVISIONS:
 REVISED -
 REVISED -
 REVISED -
 REVISED -

STATE OF ILLINOIS
DEPARTMENT OF TRANSPORTATION

MAINTENANCE OF TRAFFIC, FAYETTE AVE. (PRE-STAGE 1)
 SCALE: 1"=10'
 SHEET NO. 27 OF 27 SHEETS
 STA. 57+50.00 TO STA. 58+00.00

F.A. RTE. 57/70	SECTION (25-3) I-6	COUNTY EFFINGHAM	TOTAL SHEETS 839	SHEET NO. 564
FED. ROAD DIST. NO.		ILLINOIS FED. AID PROJECT		
CONTRACT NO. 74293				