


DATE _____
 BY _____
 ORIGINAL SURVEY _____
 SURVEY PLOTTED _____
 NOTE BOOK TEMPLATE _____
 AREAS CHECKED _____
 NO. _____

DATE _____
 BY _____
 ORIGINAL SURVEY _____
 SURVEY PLOTTED _____
 NOTE BOOK TEMPLATE _____
 AREAS CHECKED _____
 NO. _____

150 140 130 120 110 100 90 80 70 60 50 40 30 20 10 0 10 20 30 40 50 60 70 80 90 100 110 120 130 140 150

LEGEND

- TEMPORARY PCC PAVEMENT
- REMOVAL
- MILLING
- TEMPORARY HOT-MIX ASPHALT RAMP

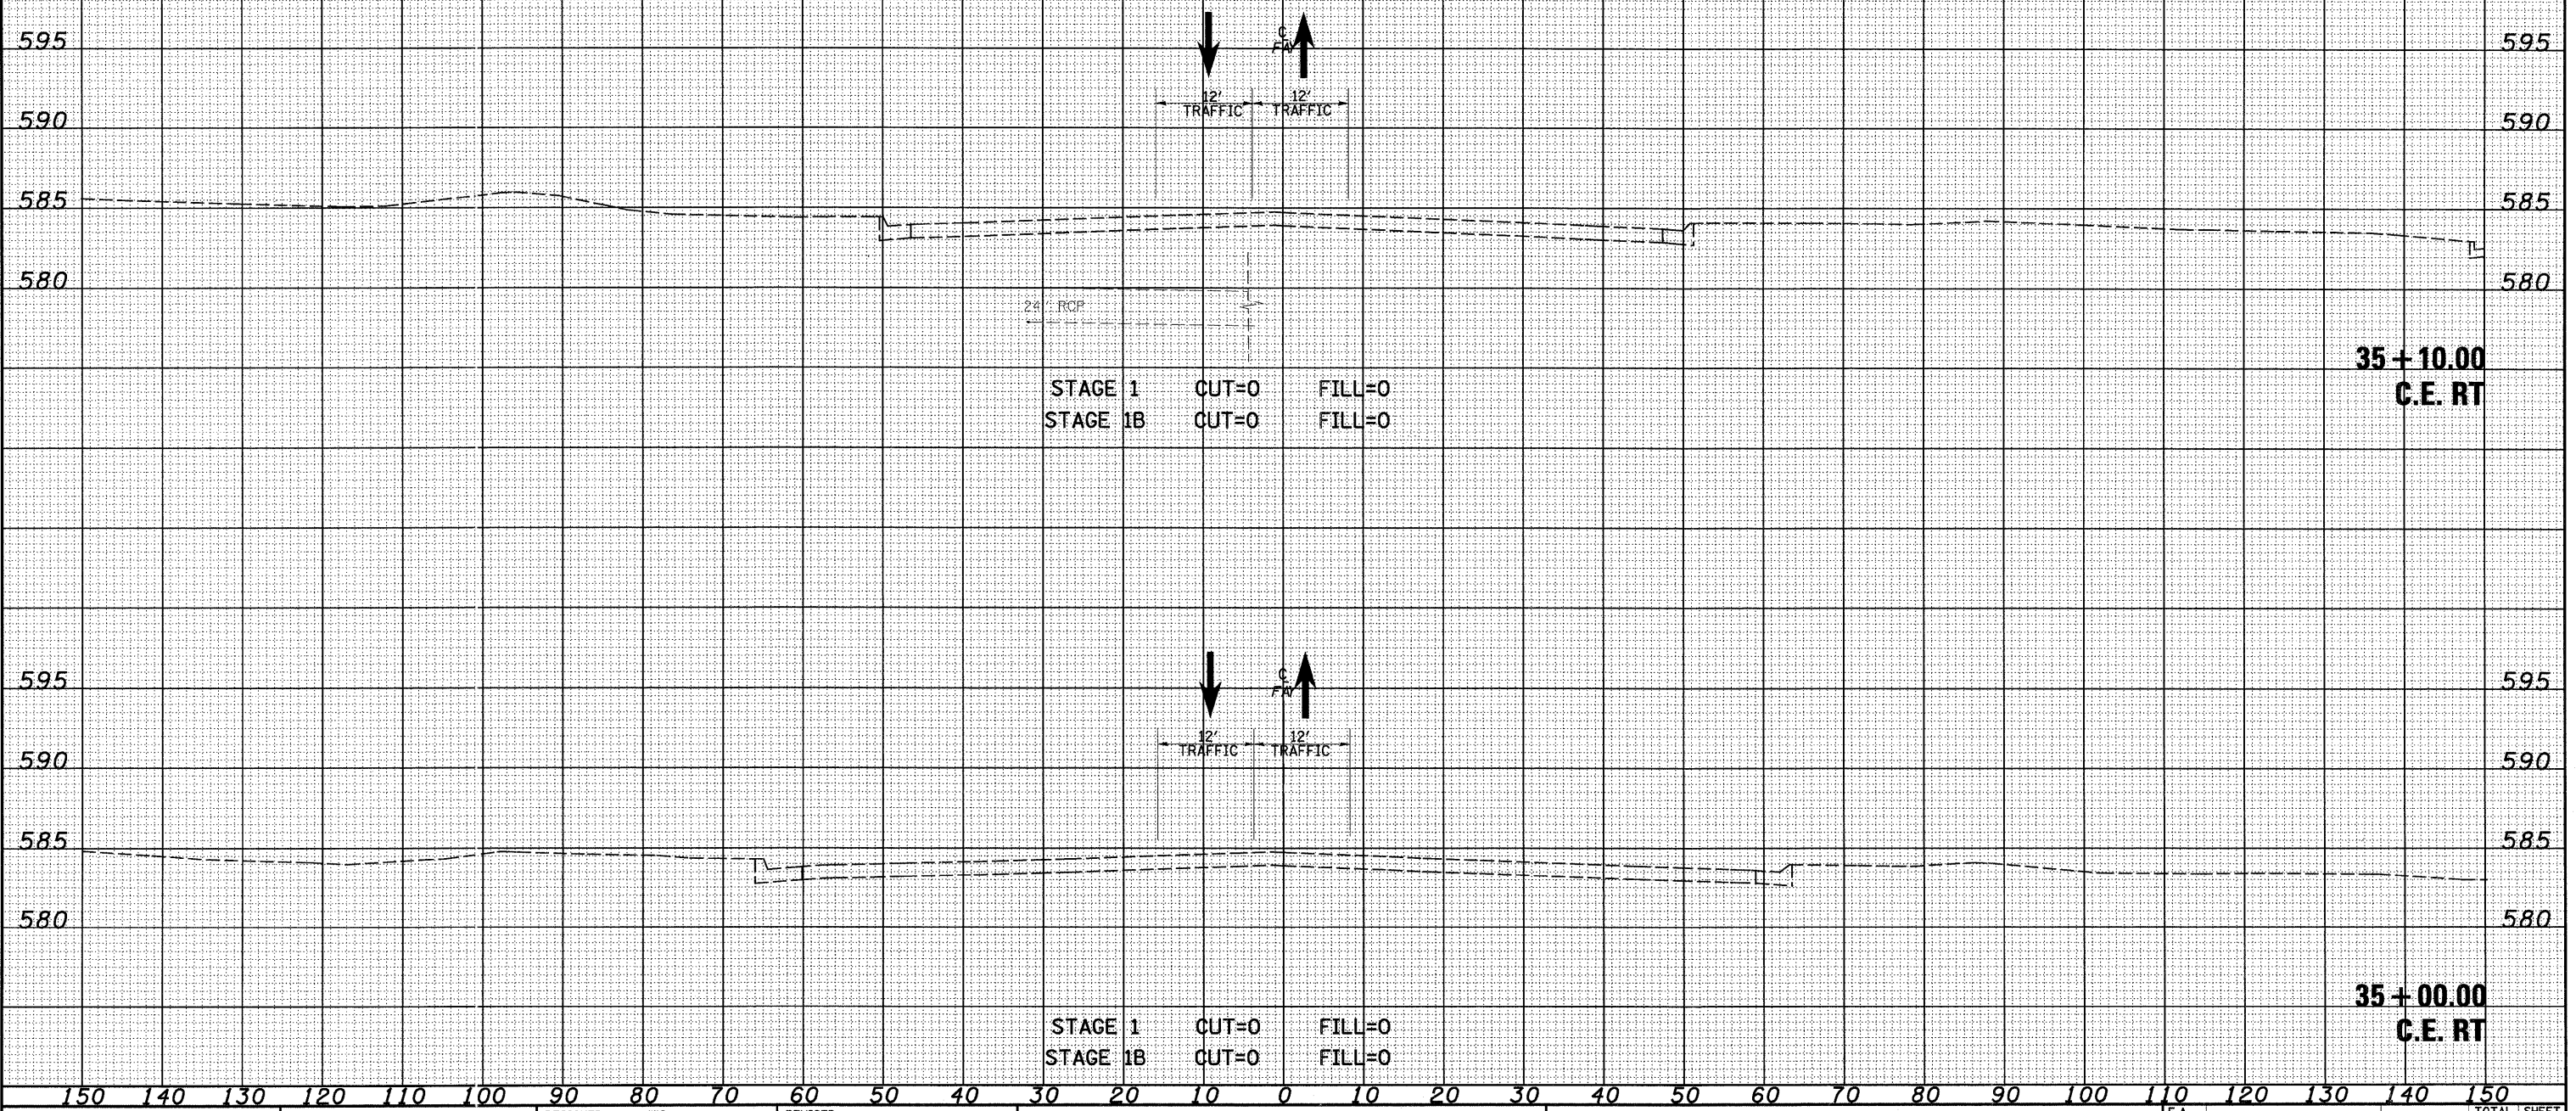

STAGE 1 CUT=0 FILL=0
 STAGE 1B CUT=0 FILL=0

STAGE 1 CUT=0 FILL=0
 STAGE 1B CUT=0 FILL=0

35+10.00
 C.E. RT

35+00.00
 C.E. RT

FILE NAME = S:\projects\43-0002\37-70\pdp\Fayette\565\Stage1.dwg
 USER NAME = Linda

DESIGNED - JWS	REVISED -
DRAWN - LEC	REVISED -
CHECKED - BRM	REVISED -
DATE - 11-05-07	REVISED -

STATE OF ILLINOIS
 DEPARTMENT OF TRANSPORTATION

MAINTENANCE OF TRAFFIC, FAYETTE AVE. (STAGE 1)
 SCALE: 1"=10'

SHEET NO. 1 OF 52 SHEETS
 STA. 35+00.00 TO STA. 35+10.00

F.A. RTE. 57/70	SECTION (25-3) I-6	COUNTY EFFINGHAM	TOTAL SHEETS 839	SHEET NO. 565
CONTRACT NO. 74293			ILLINOIS FED. AID PROJECT	