


DATE _____
 BY _____
 ORIGINAL SURVEY _____
 SURVEY PLOTTED _____
 NOTE BOOK _____
 TEMPLATE _____
 AREAS CHECKED _____
 NO. _____

DATE _____
 BY _____
 ORIGINAL SURVEY _____
 SURVEY PLOTTED _____
 NOTE BOOK _____
 TEMPLATE _____
 AREAS CHECKED _____
 NO. _____

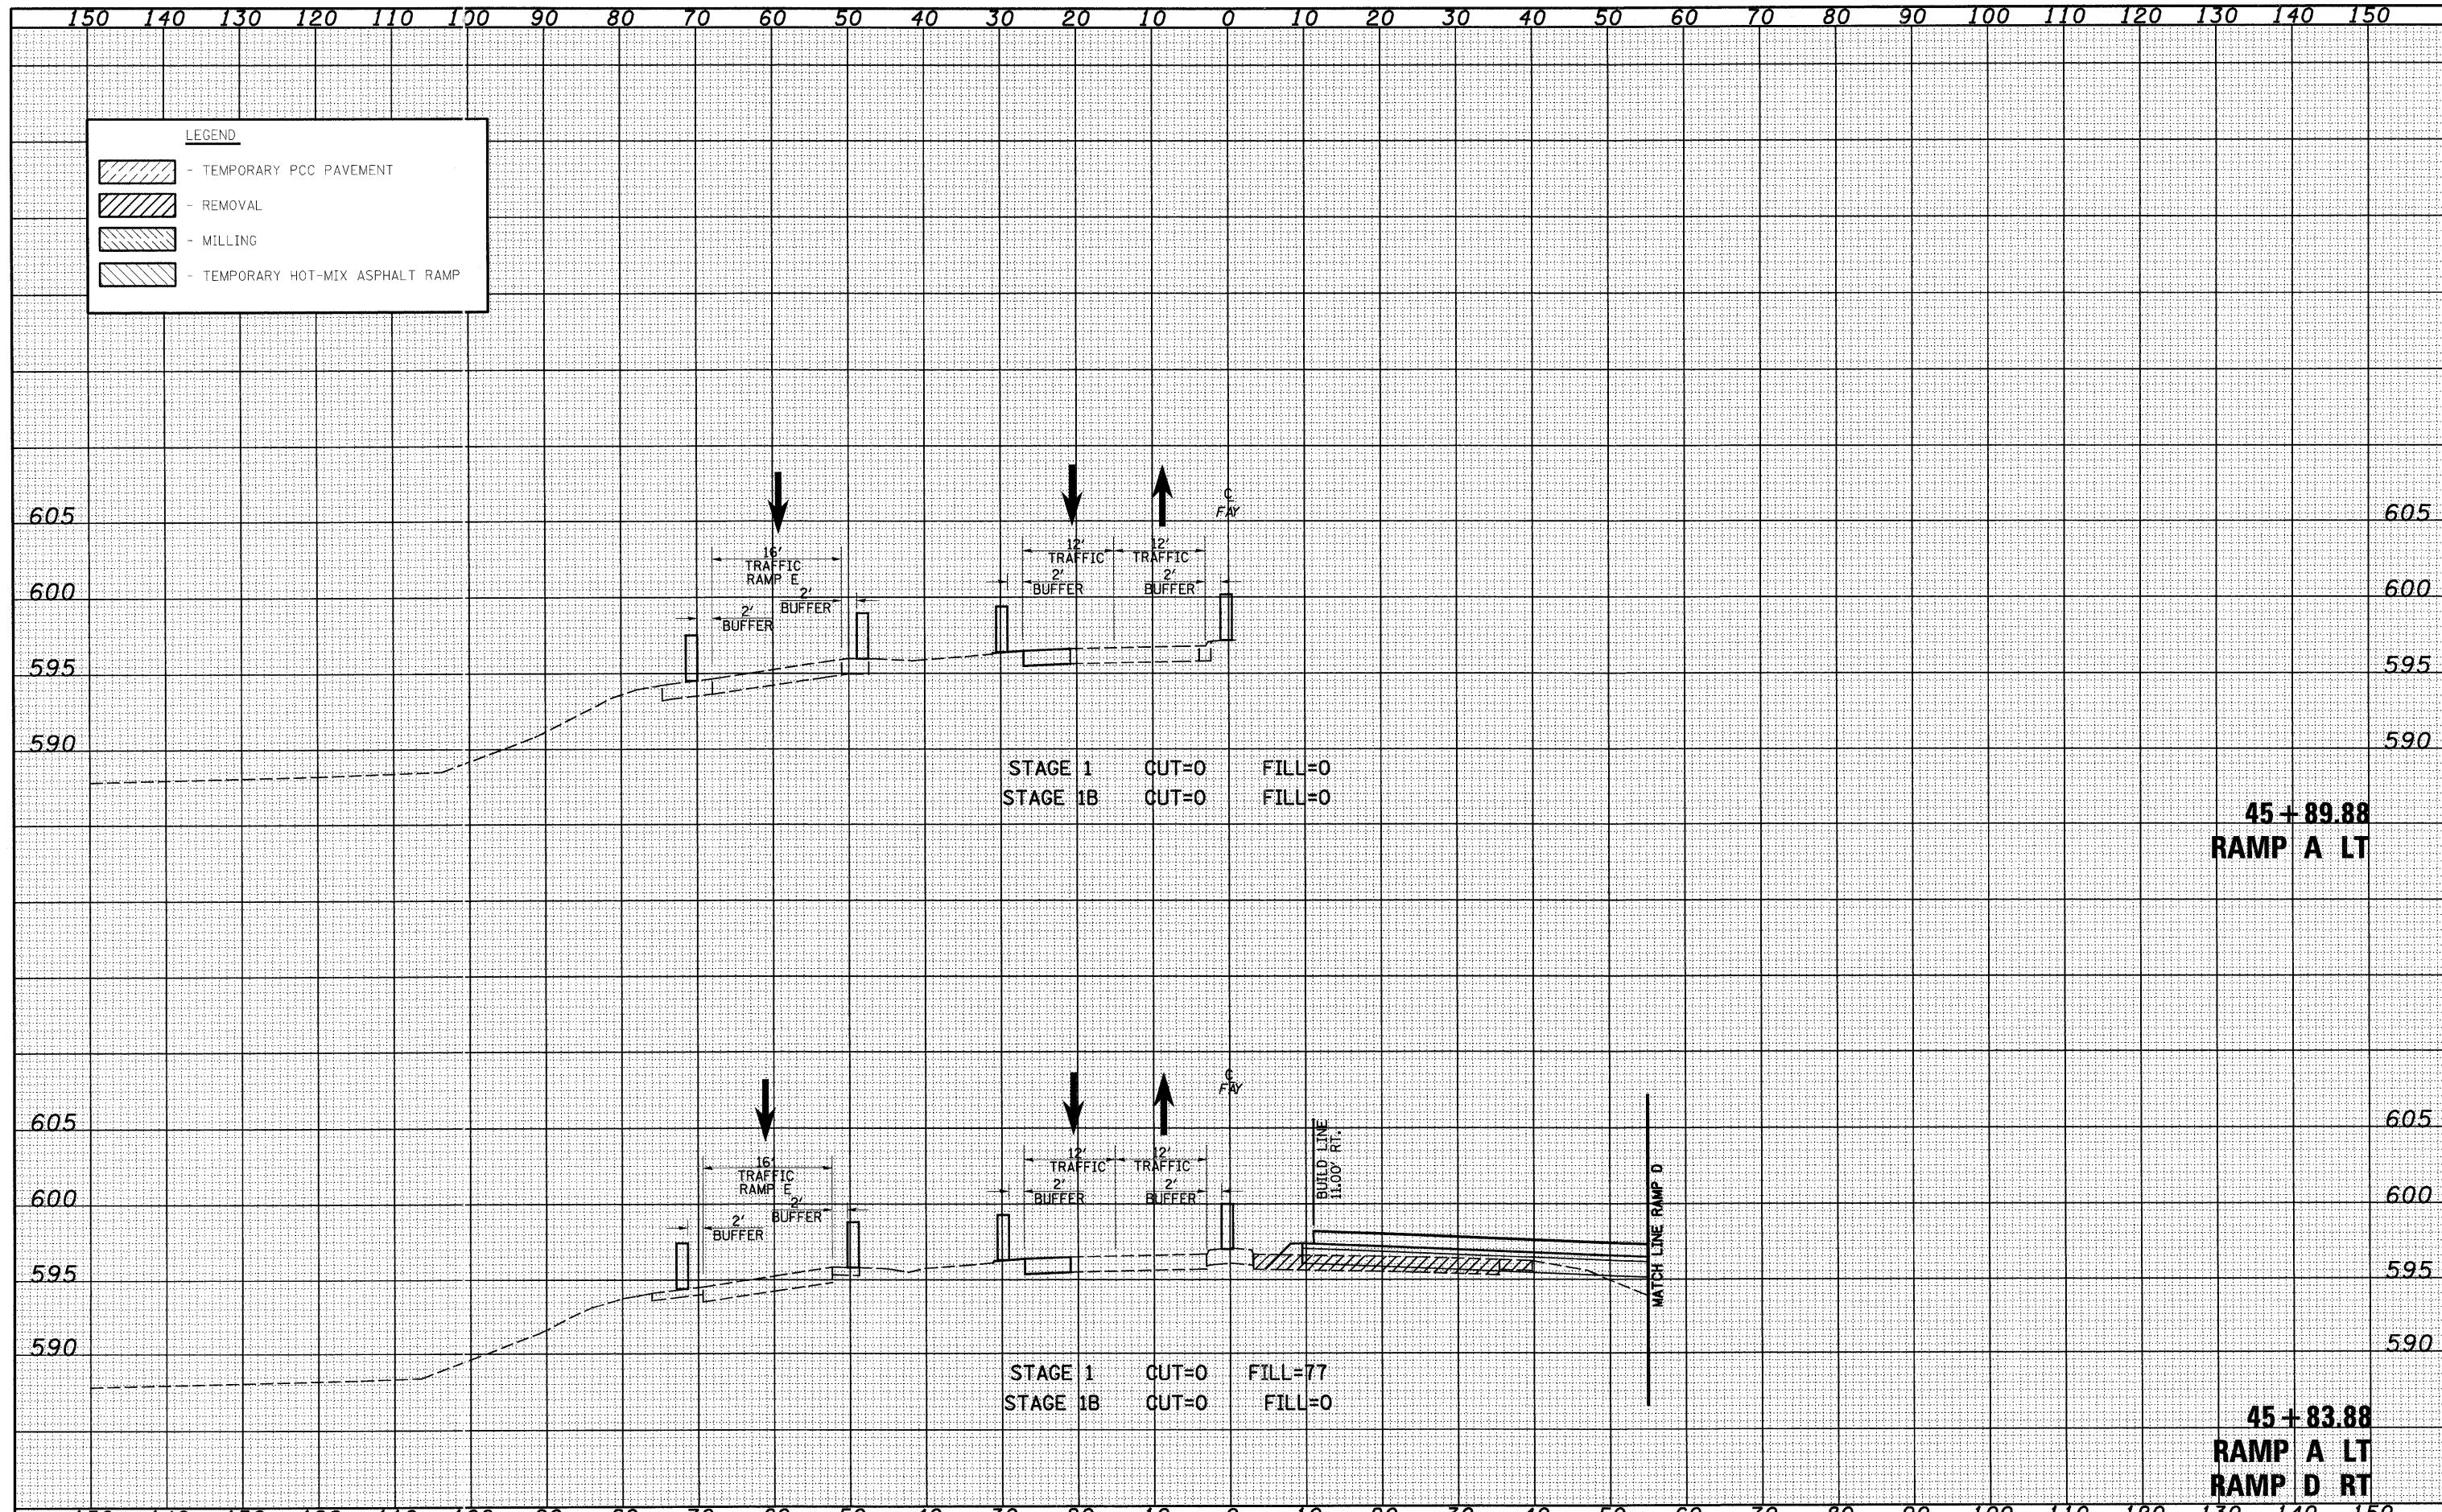

STAGE 1 CUT=0 FILL=0
 STAGE 1B CUT=0 FILL=0

45+89.88
RAMP A LT

STAGE 1 CUT=0 FILL=77
 STAGE 1B CUT=0 FILL=0

45+83.88
RAMP A LT
RAMP D RT

FILE NAME = S:\Projects\405-0072-17\Drawings\405-0072-17\Stage1.dwg
 USER NAME = ltrnda

PLOT SCALE = 20,000.00' / IN.
 PLOT DATE = 6/23/2010

DESIGNED - JWS
 DRAWN - LEC
 CHECKED - BRM
 DATE - 11-05-07

REVISED -
 REVISED -
 REVISED -
 REVISED -

STATE OF ILLINOIS
DEPARTMENT OF TRANSPORTATION

MAINTENANCE OF TRAFFIC, FAYETTE AVE. (STAGE 1)

SCALE: 1"=10' SHEET NO. 15 OF 52 SHEETS STA. 45+83.88 TO STA. 45+89.88

F.A. RTE. 57/70	SECTION (25-3) 1-6	COUNTY EFFINGHAM	TOTAL SHEETS 839	SHEET NO. 579
FED. ROAD DIST. NO.			ILLINOIS FED. AID PROJECT	
CONTRACT NO. 74293				