


DATE _____
 BY _____
 SURVEYED _____
 PLOTTED _____
 NOTE BOOK _____
 TEMPLATE _____
 AREAS CHECKED _____
 NO. _____

DATE _____
 BY _____
 ORIGINAL SURVEY _____
 SURVEYED _____
 PLOTTED _____
 NOTE BOOK _____
 TEMPLATE _____
 AREAS CHECKED _____
 NO. _____

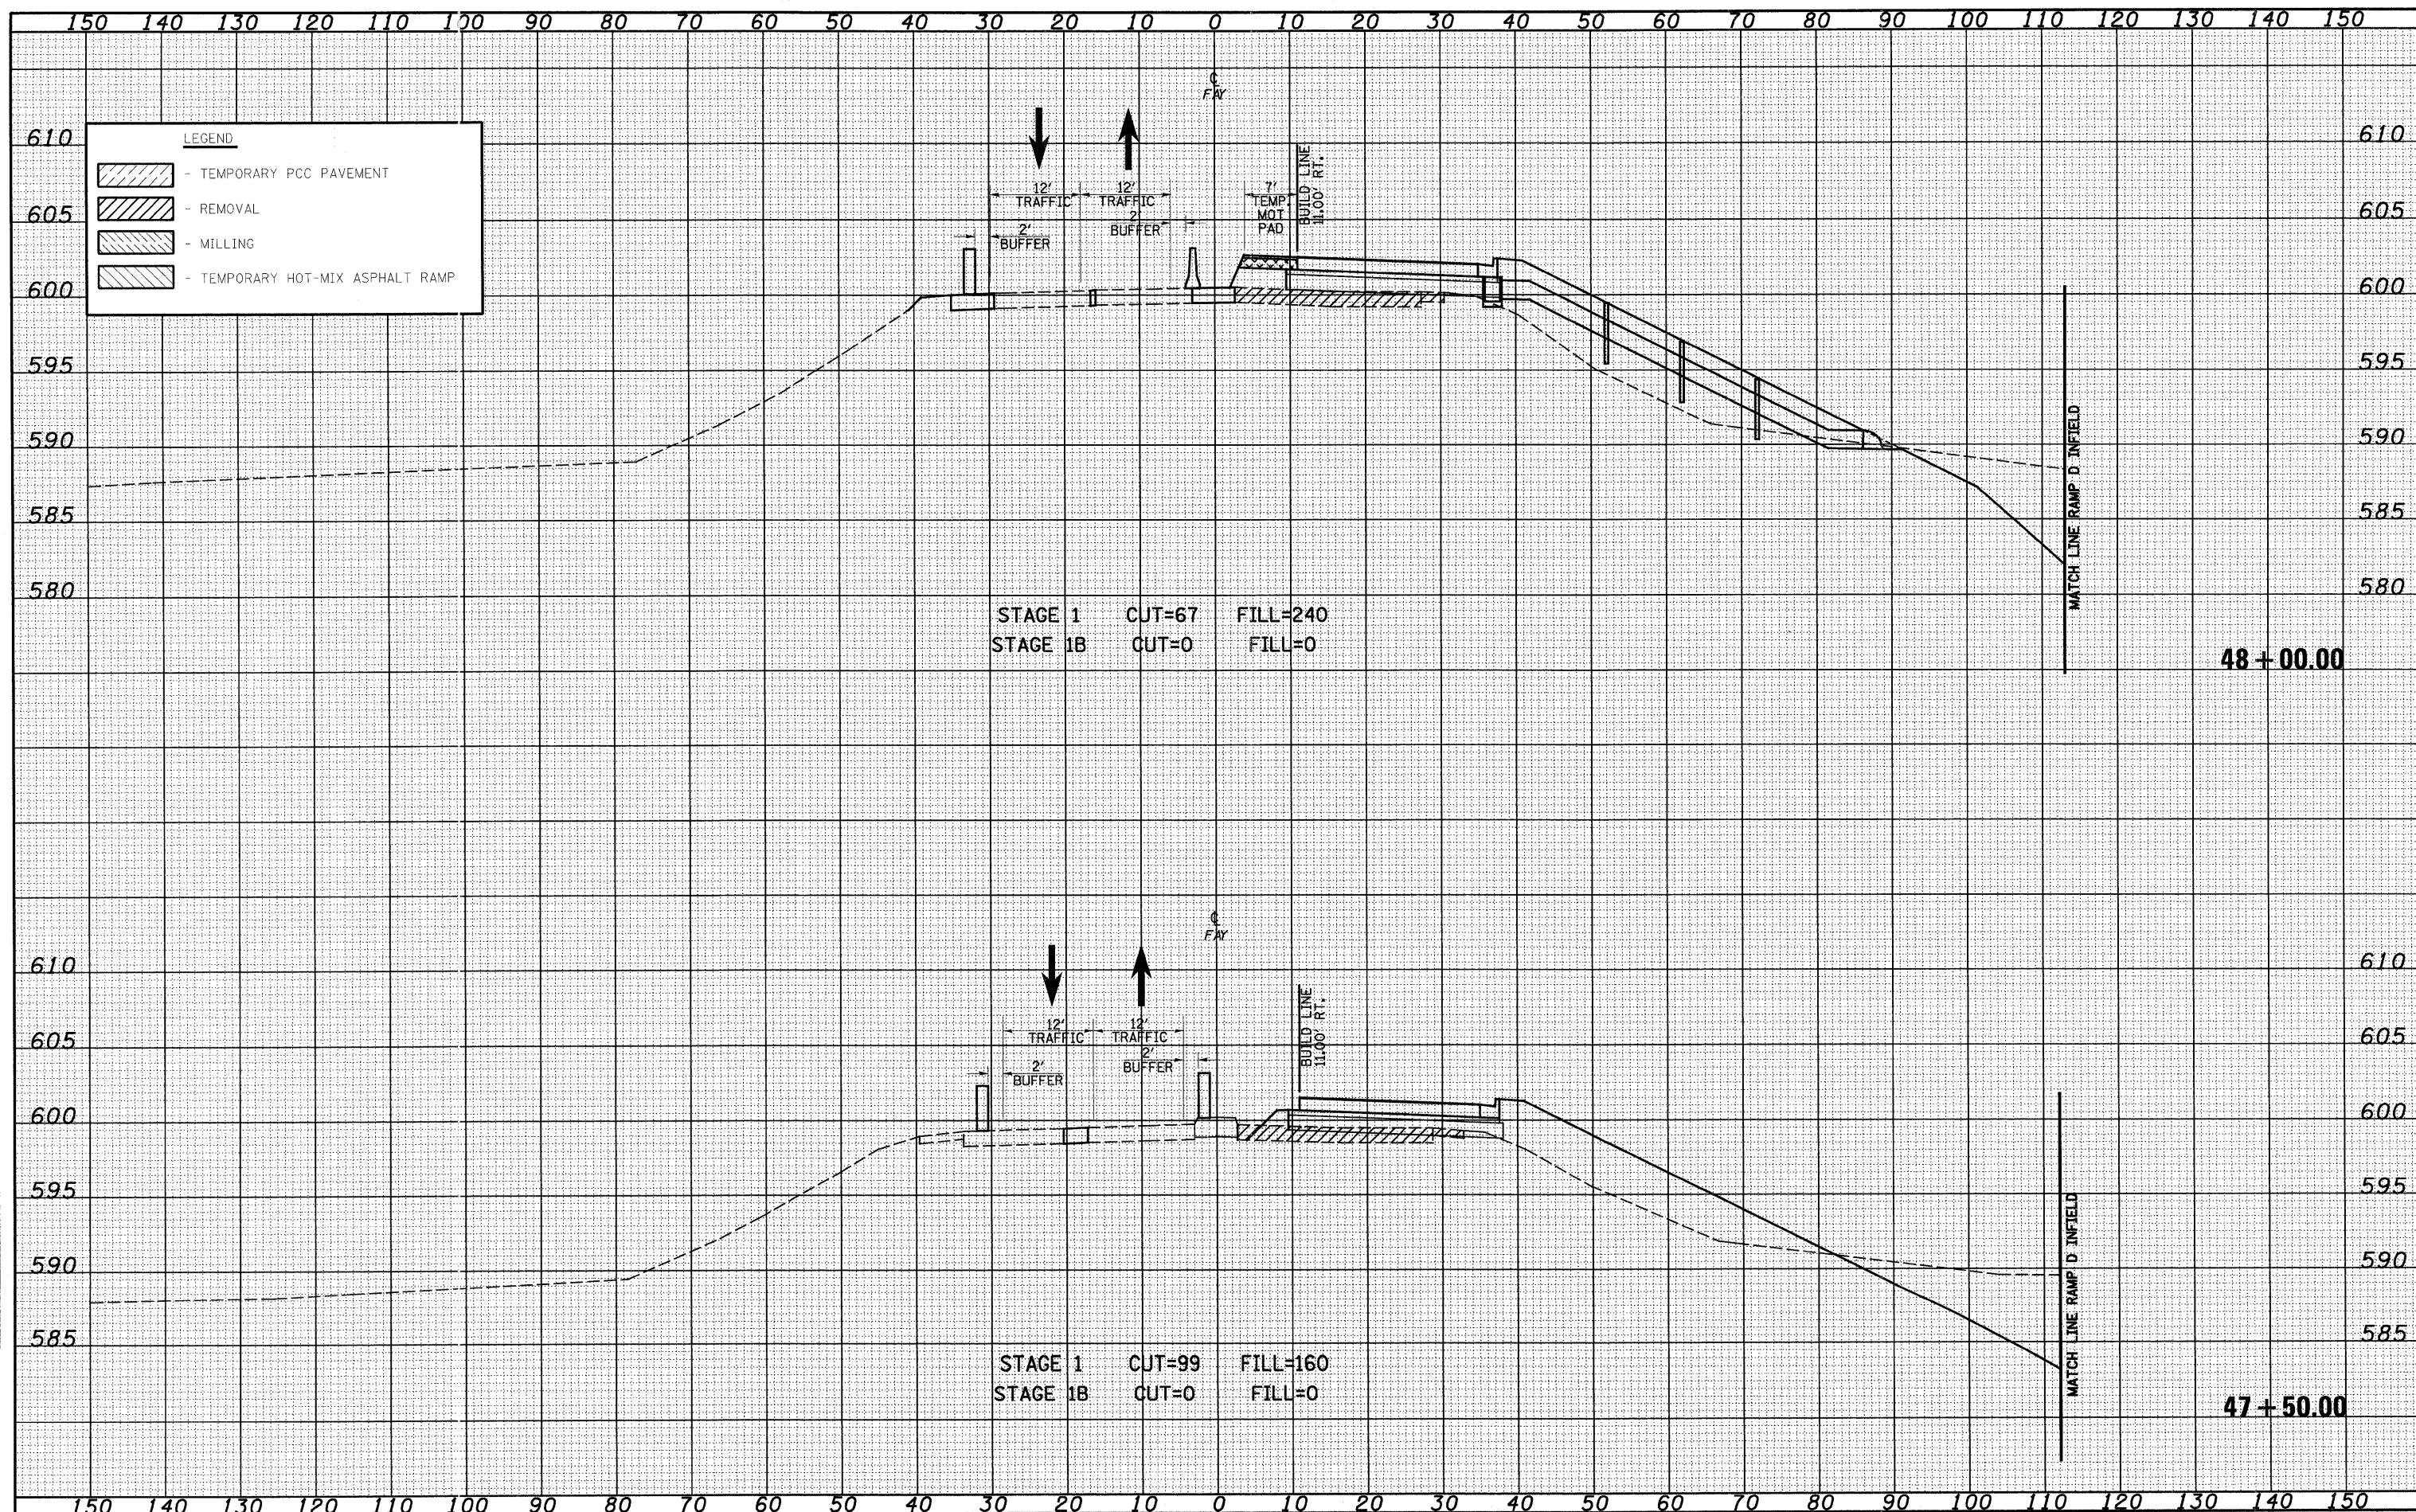

STAGE 1 CJT=67 FILL=240
 STAGE 1B CUT=0 FILL=0

48 + 00.00

STAGE 1 CJT=99 FILL=160
 STAGE 1B CUT=0 FILL=0

47 + 50.00

FILE NAME = S:\Projects\103-00072-31-30.dgn
 USER NAME = Linda

DESIGNED - JWS
 DRAWN - LEC
 CHECKED - BRM
 DATE - 11-05-07

REVISÉ -
 REVISÉ -
 REVISÉ -
 REVISÉ -

DESIGNED - JWS
 DRAWN - LEC
 CHECKED - BRM
 DATE - 11-05-07

STATE OF ILLINOIS
 DEPARTMENT OF TRANSPORTATION

MAINTENANCE OF TRAFFIC, FAYETTE AVE. (STAGE 1)
 SCALE: 1"=10' SHEET NO. 18 OF 52 SHEETS STA. 47+50.00 TO STA. 48+00.00

F.A. RTE.	SECTION	COUNTY	TOTAL SHEETS	SHEET NO.
57/70	(25-3) I-6	EFFINGHAM	839	582
CONTRACT NO.			74293	
FED. ROAD DIST. NO. ILLINOIS FED. AID PROJECT				