


DATE
BY
SERVICED
PLOTTED
TEMPLATE
NOTE BOOK
AREAS
AREAS CHECKED

DATE
BY
ORIGINAL
SERVICED
PLOTTED
TEMPLATE
NOTE BOOK
AREAS
AREAS CHECKED

LEGEND

- TEMPORARY PCC PAVEMENT
- REMOVAL
- MILLING
- TEMPORARY HOT-MIX ASPHALT RAMP

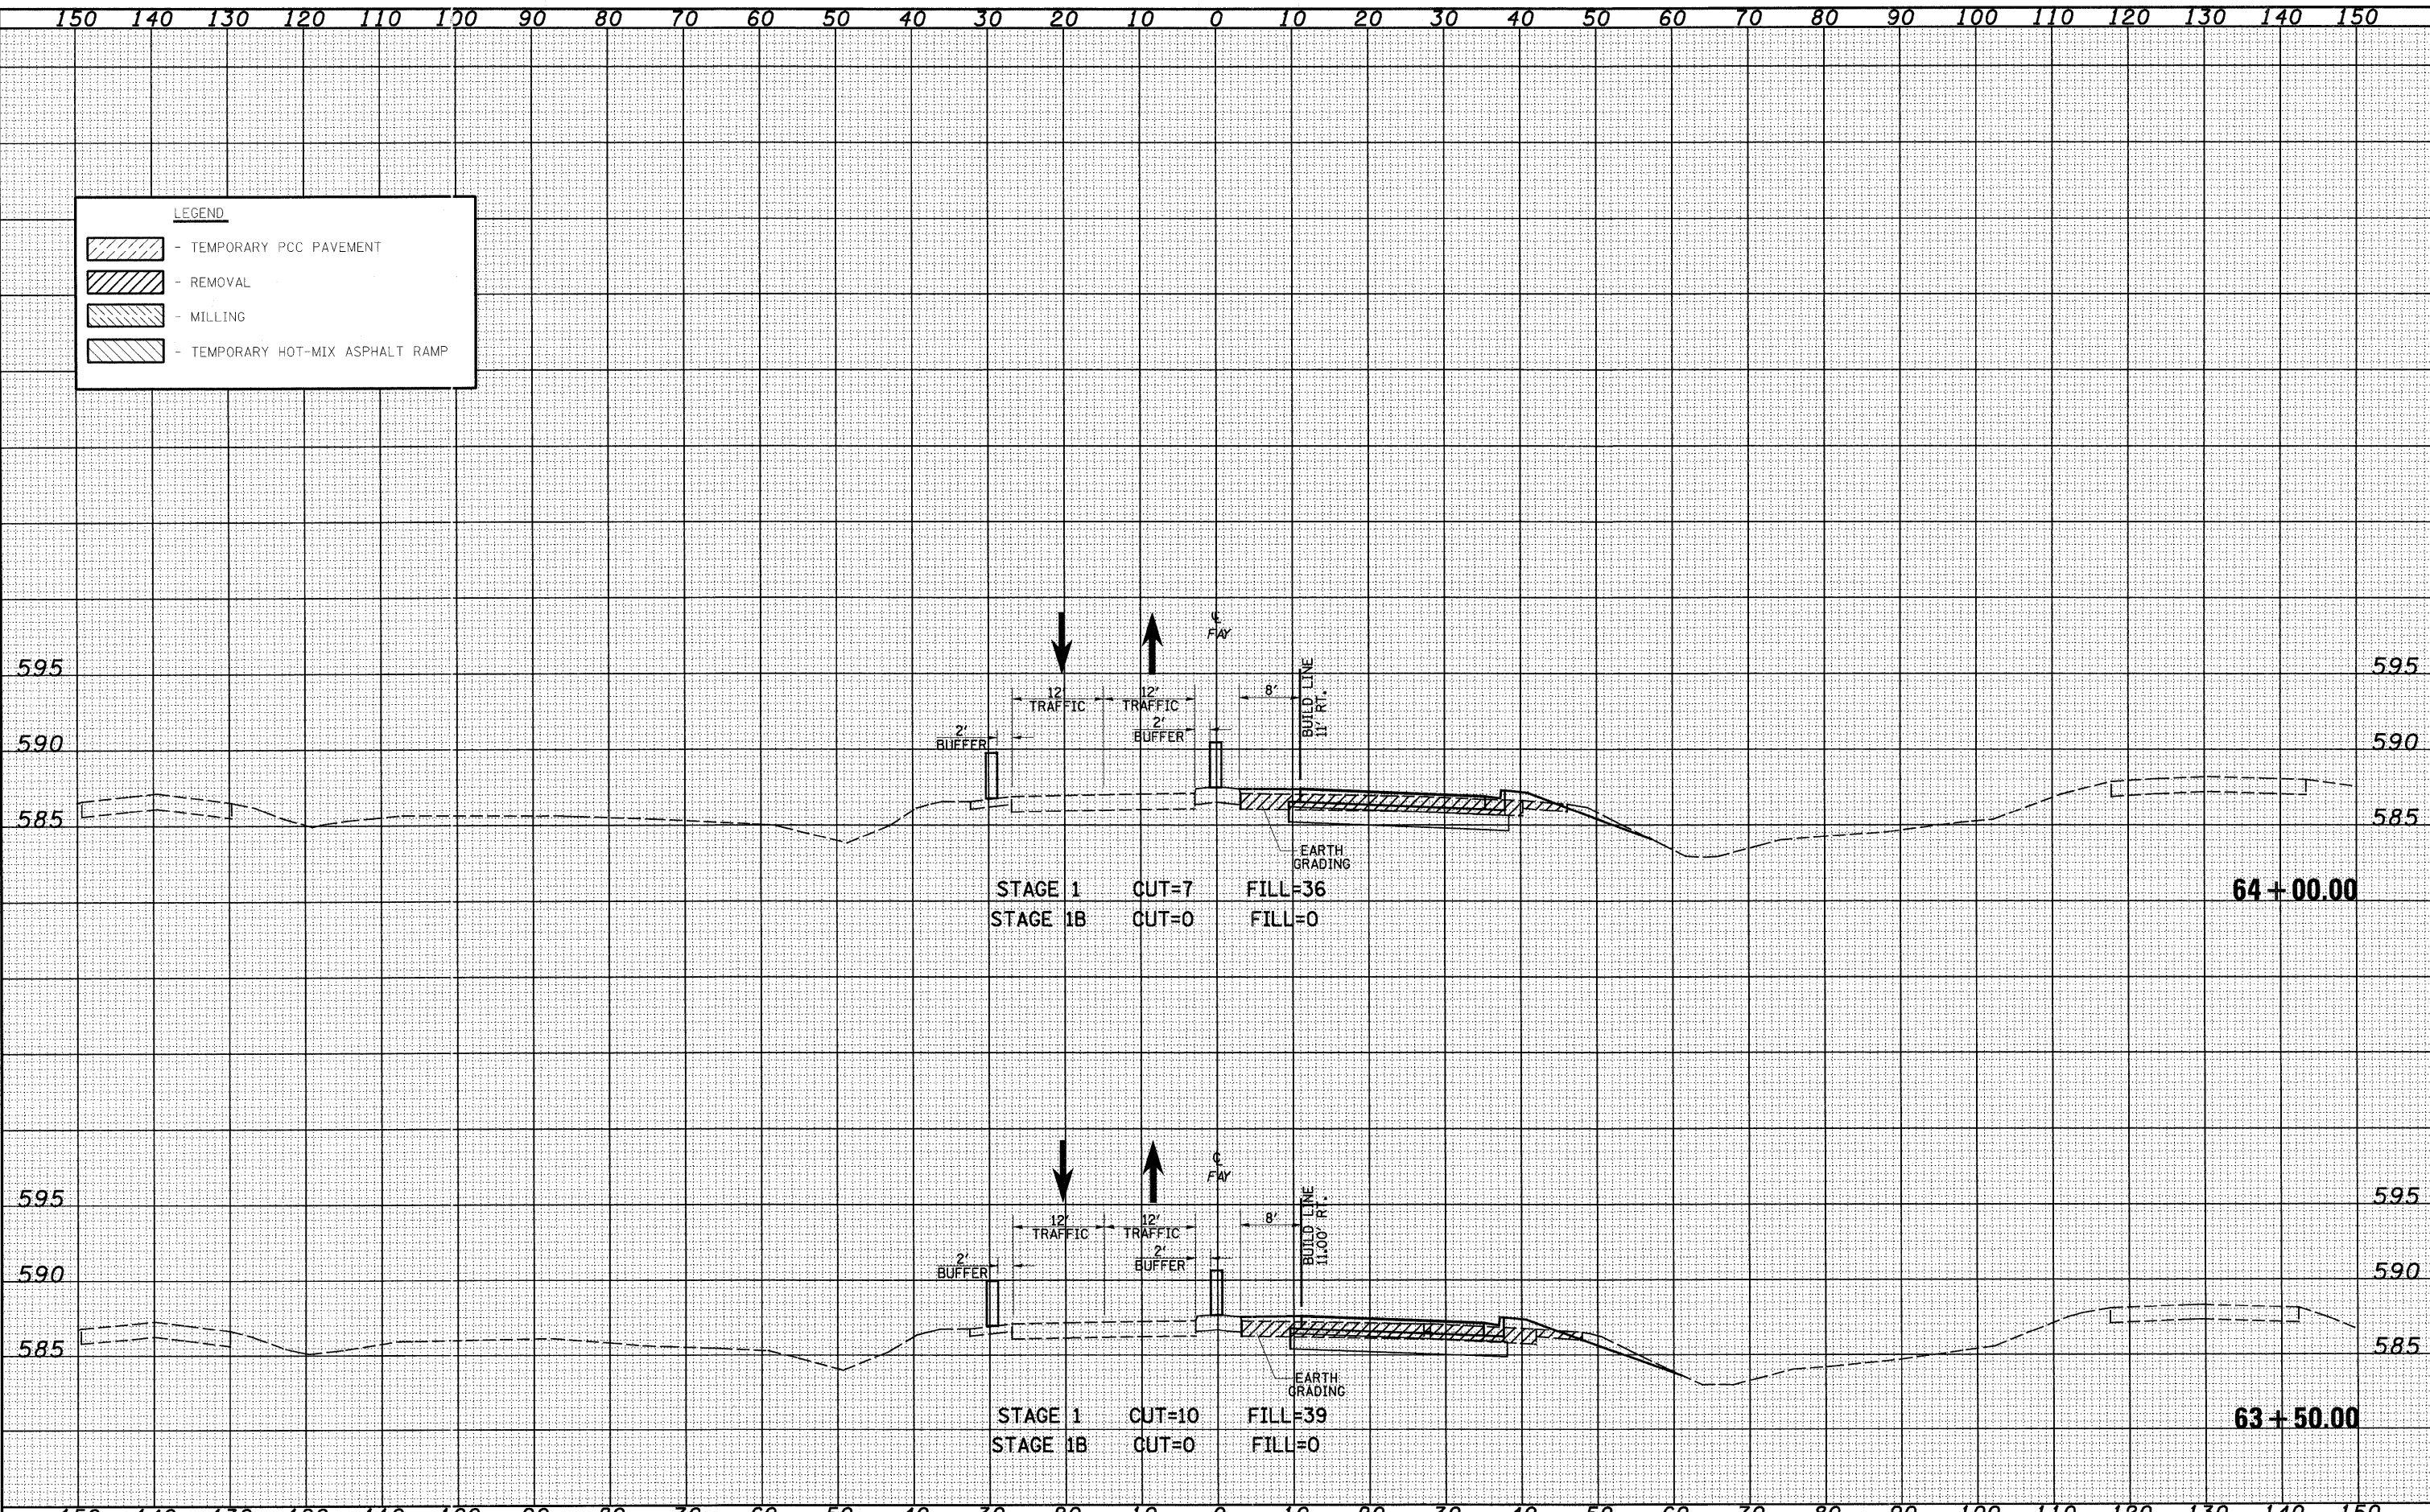

FILE NAME =
S:\Projects\403-00072-57-TP\dm\Fayette\vs#1\MOIStage1.dgn

USER NAME = Linda
PLOT SCALE = 20,0000 ' / IN.
PLOT DATE = 6/24/2010

DESIGNED - JWS
DRAWN - LEC
CHECKED - BRM
DATE - 11-05-07

REVISED -
REVISED -
REVISED -
REVISED -

**STATE OF ILLINOIS
DEPARTMENT OF TRANSPORTATION**

MAINTENANCE OF TRAFFIC, FAYETTE AVE. (STAGE 1)

SCALE: 1"=10' SHEET NO. 36 OF 52 SHEETS STA. 63+50.00 TO STA. 64+00.00

F.A. RTE. 57/70	SECTION (25-3) I-6	COUNTY EFFINGHAM	TOTAL SHEETS 839	SHEET NO. 601
CONTRACT NO. 74293			ILLINOIS FED. AID PROJECT	