


DATE \_\_\_\_\_  
 BY \_\_\_\_\_  
 FINISHED SURVEY PLOTTED \_\_\_\_\_  
 NOTE BOOK TEMPLATE AREAS CHECKED \_\_\_\_\_  
 NO. \_\_\_\_\_

DATE \_\_\_\_\_  
 BY \_\_\_\_\_  
 ORIGINAL SURVEY PLOTTED \_\_\_\_\_  
 NOTE BOOK TEMPLATE AREAS CHECKED \_\_\_\_\_  
 NO. \_\_\_\_\_

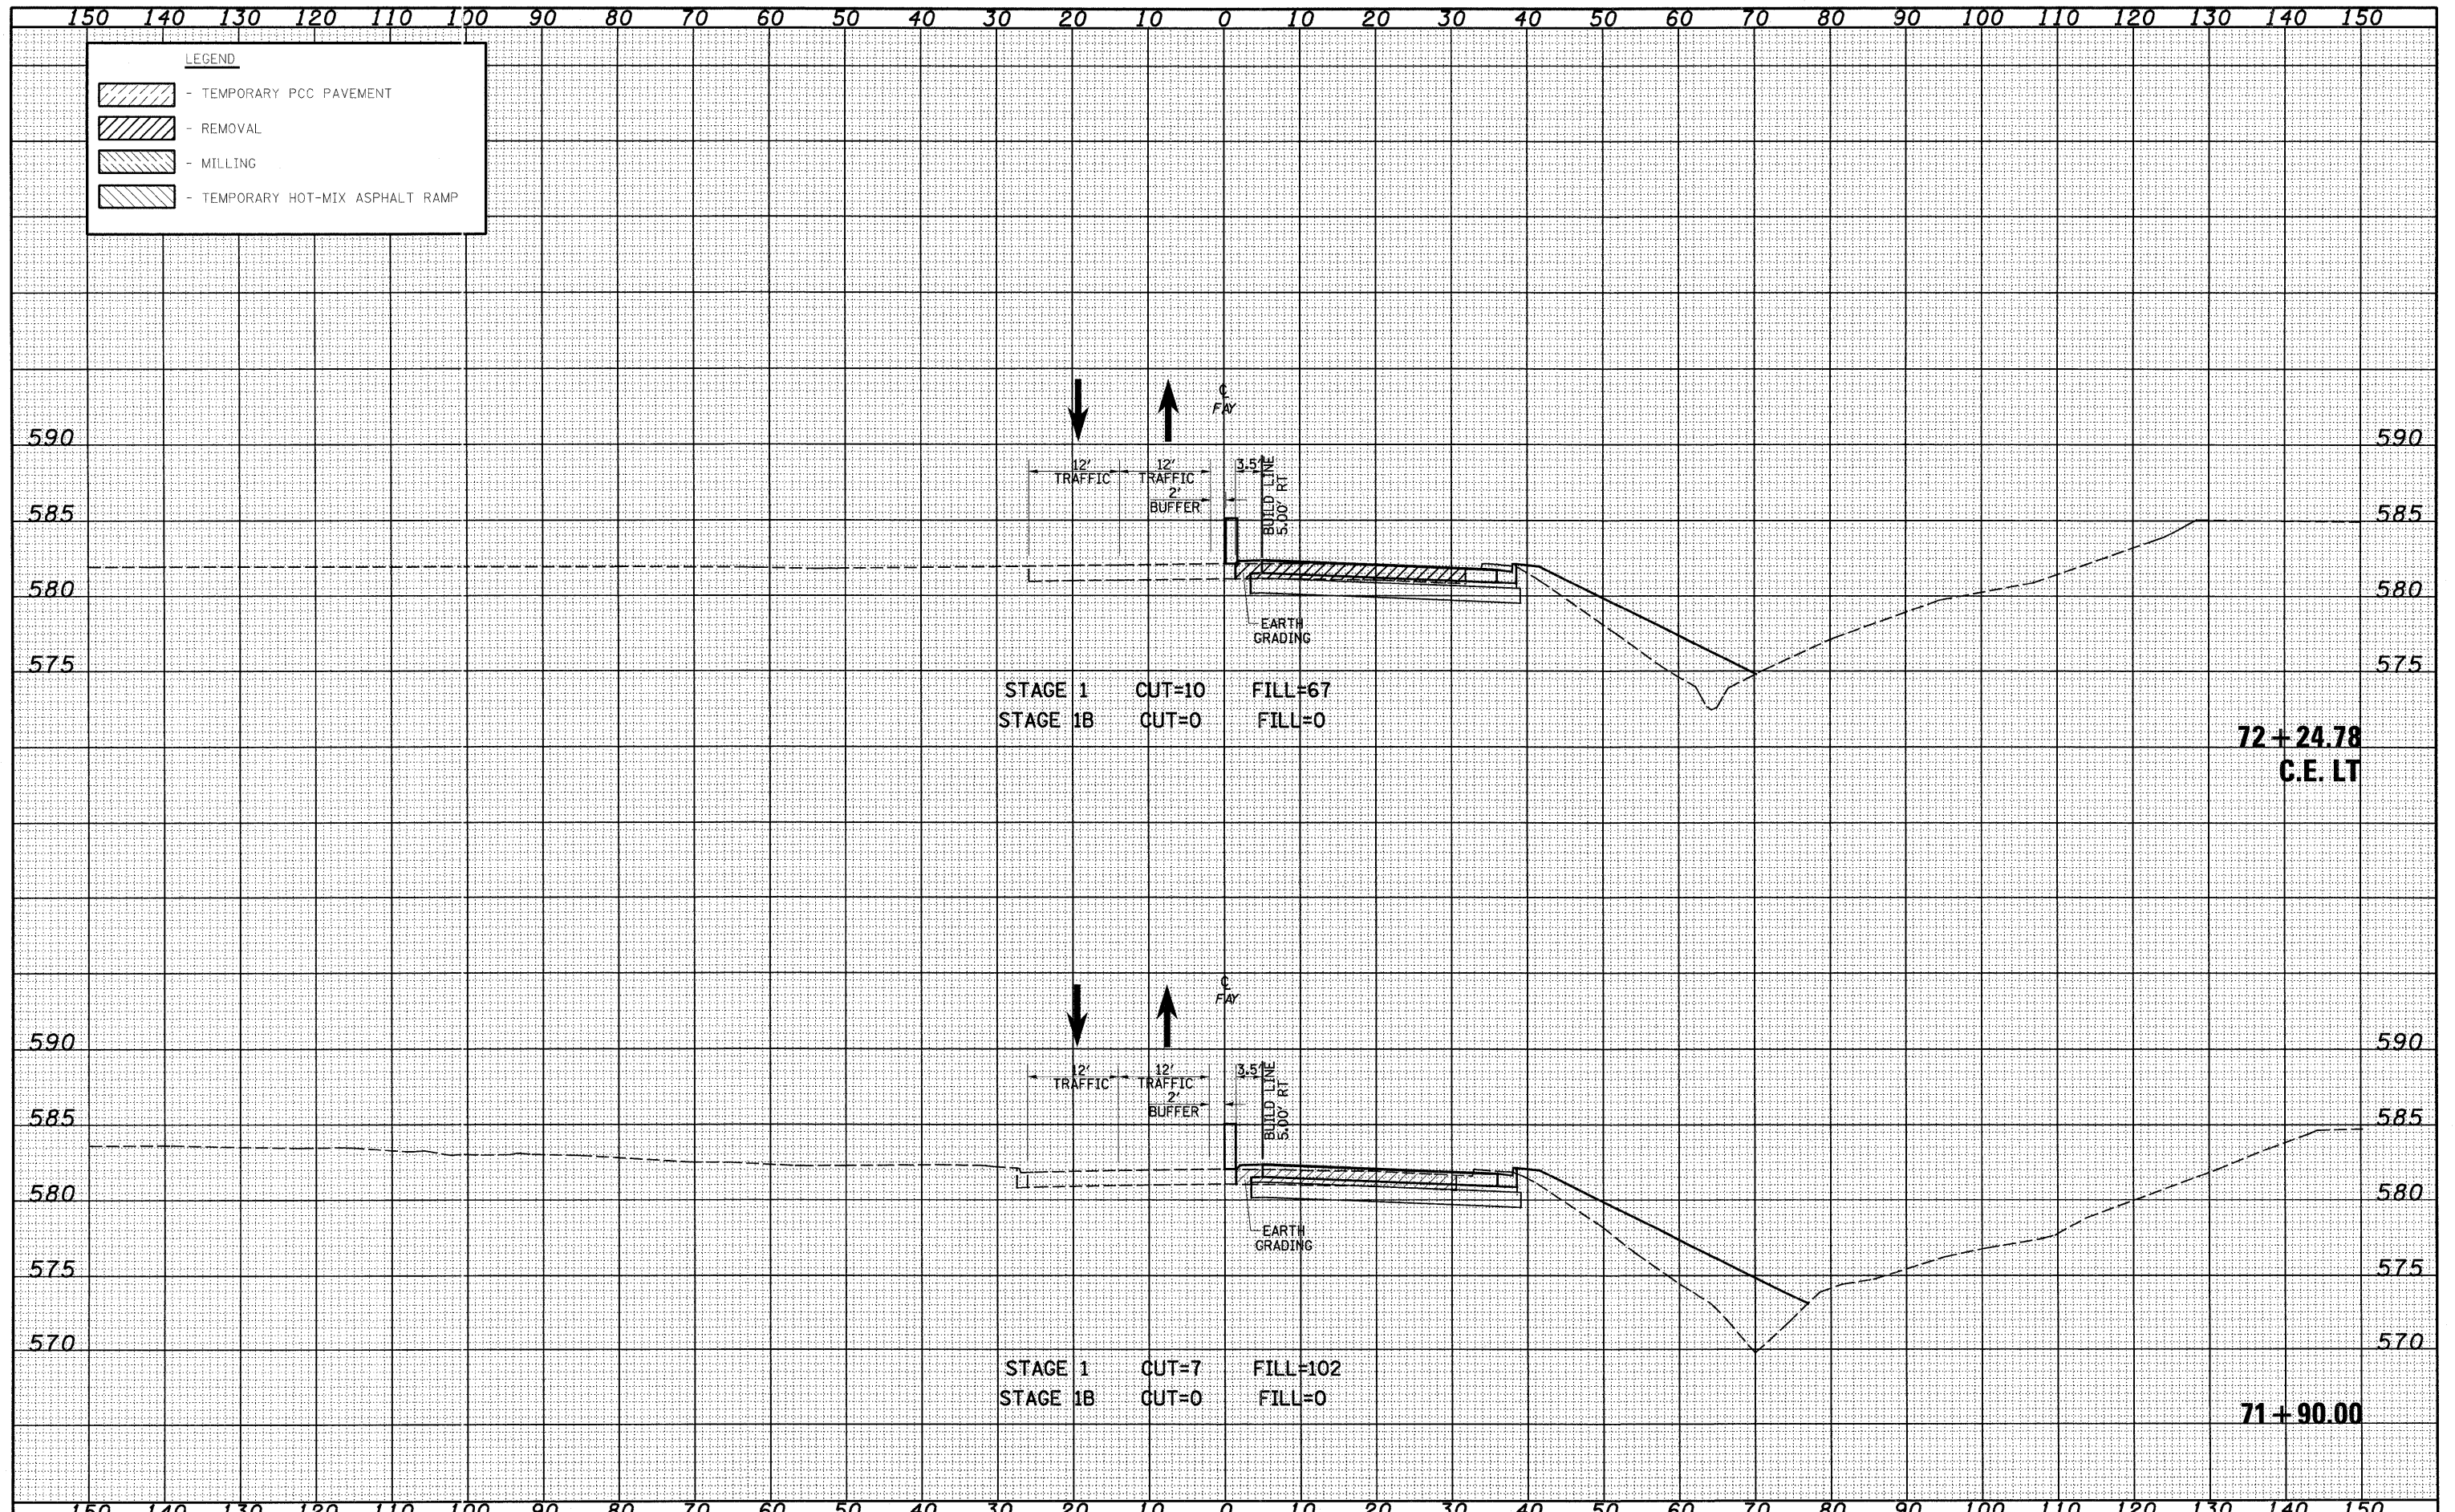

FILE NAME = S:\Projects\03-0007257-70.dwg  
 USER NAME = lmda

PLOT SCALE = 20,0000' / IN.  
 PLOT DATE = 6/24/2012

DESIGNED - JWS  
 DRAWN - LEC  
 CHECKED - BRM  
 DATE - 11-05-07

REVISED -  
 REVISED -  
 REVISED -  
 REVISED -

**STATE OF ILLINOIS**  
**DEPARTMENT OF TRANSPORTATION**

**MAINTENANCE OF TRAFFIC, FAYETTE AVE. (STAGE 1)**  
 SCALE: 1"=10'  
 SHEET NO. 48 OF 52 SHEETS  
 STA. 71+90.00 TO STA. 72+24.78

F.A. RTE. 57/70	SECTION (25-3) I-6	COUNTY EFFINGHAM	TOTAL SHEETS 839	SHEET NO. 613
FED. ROAD DIST. NO. ILLINOIS FED. AID PROJECT			CONTRACT NO. 74293	