


DATE	
BY	
DESIGNED	
DRAWN	
CHECKED	
DATE	
REVISIONS	
NO.	
DESCRIPTION	

DATE	
BY	
DESIGNED	
DRAWN	
CHECKED	
DATE	
REVISIONS	
NO.	
DESCRIPTION	

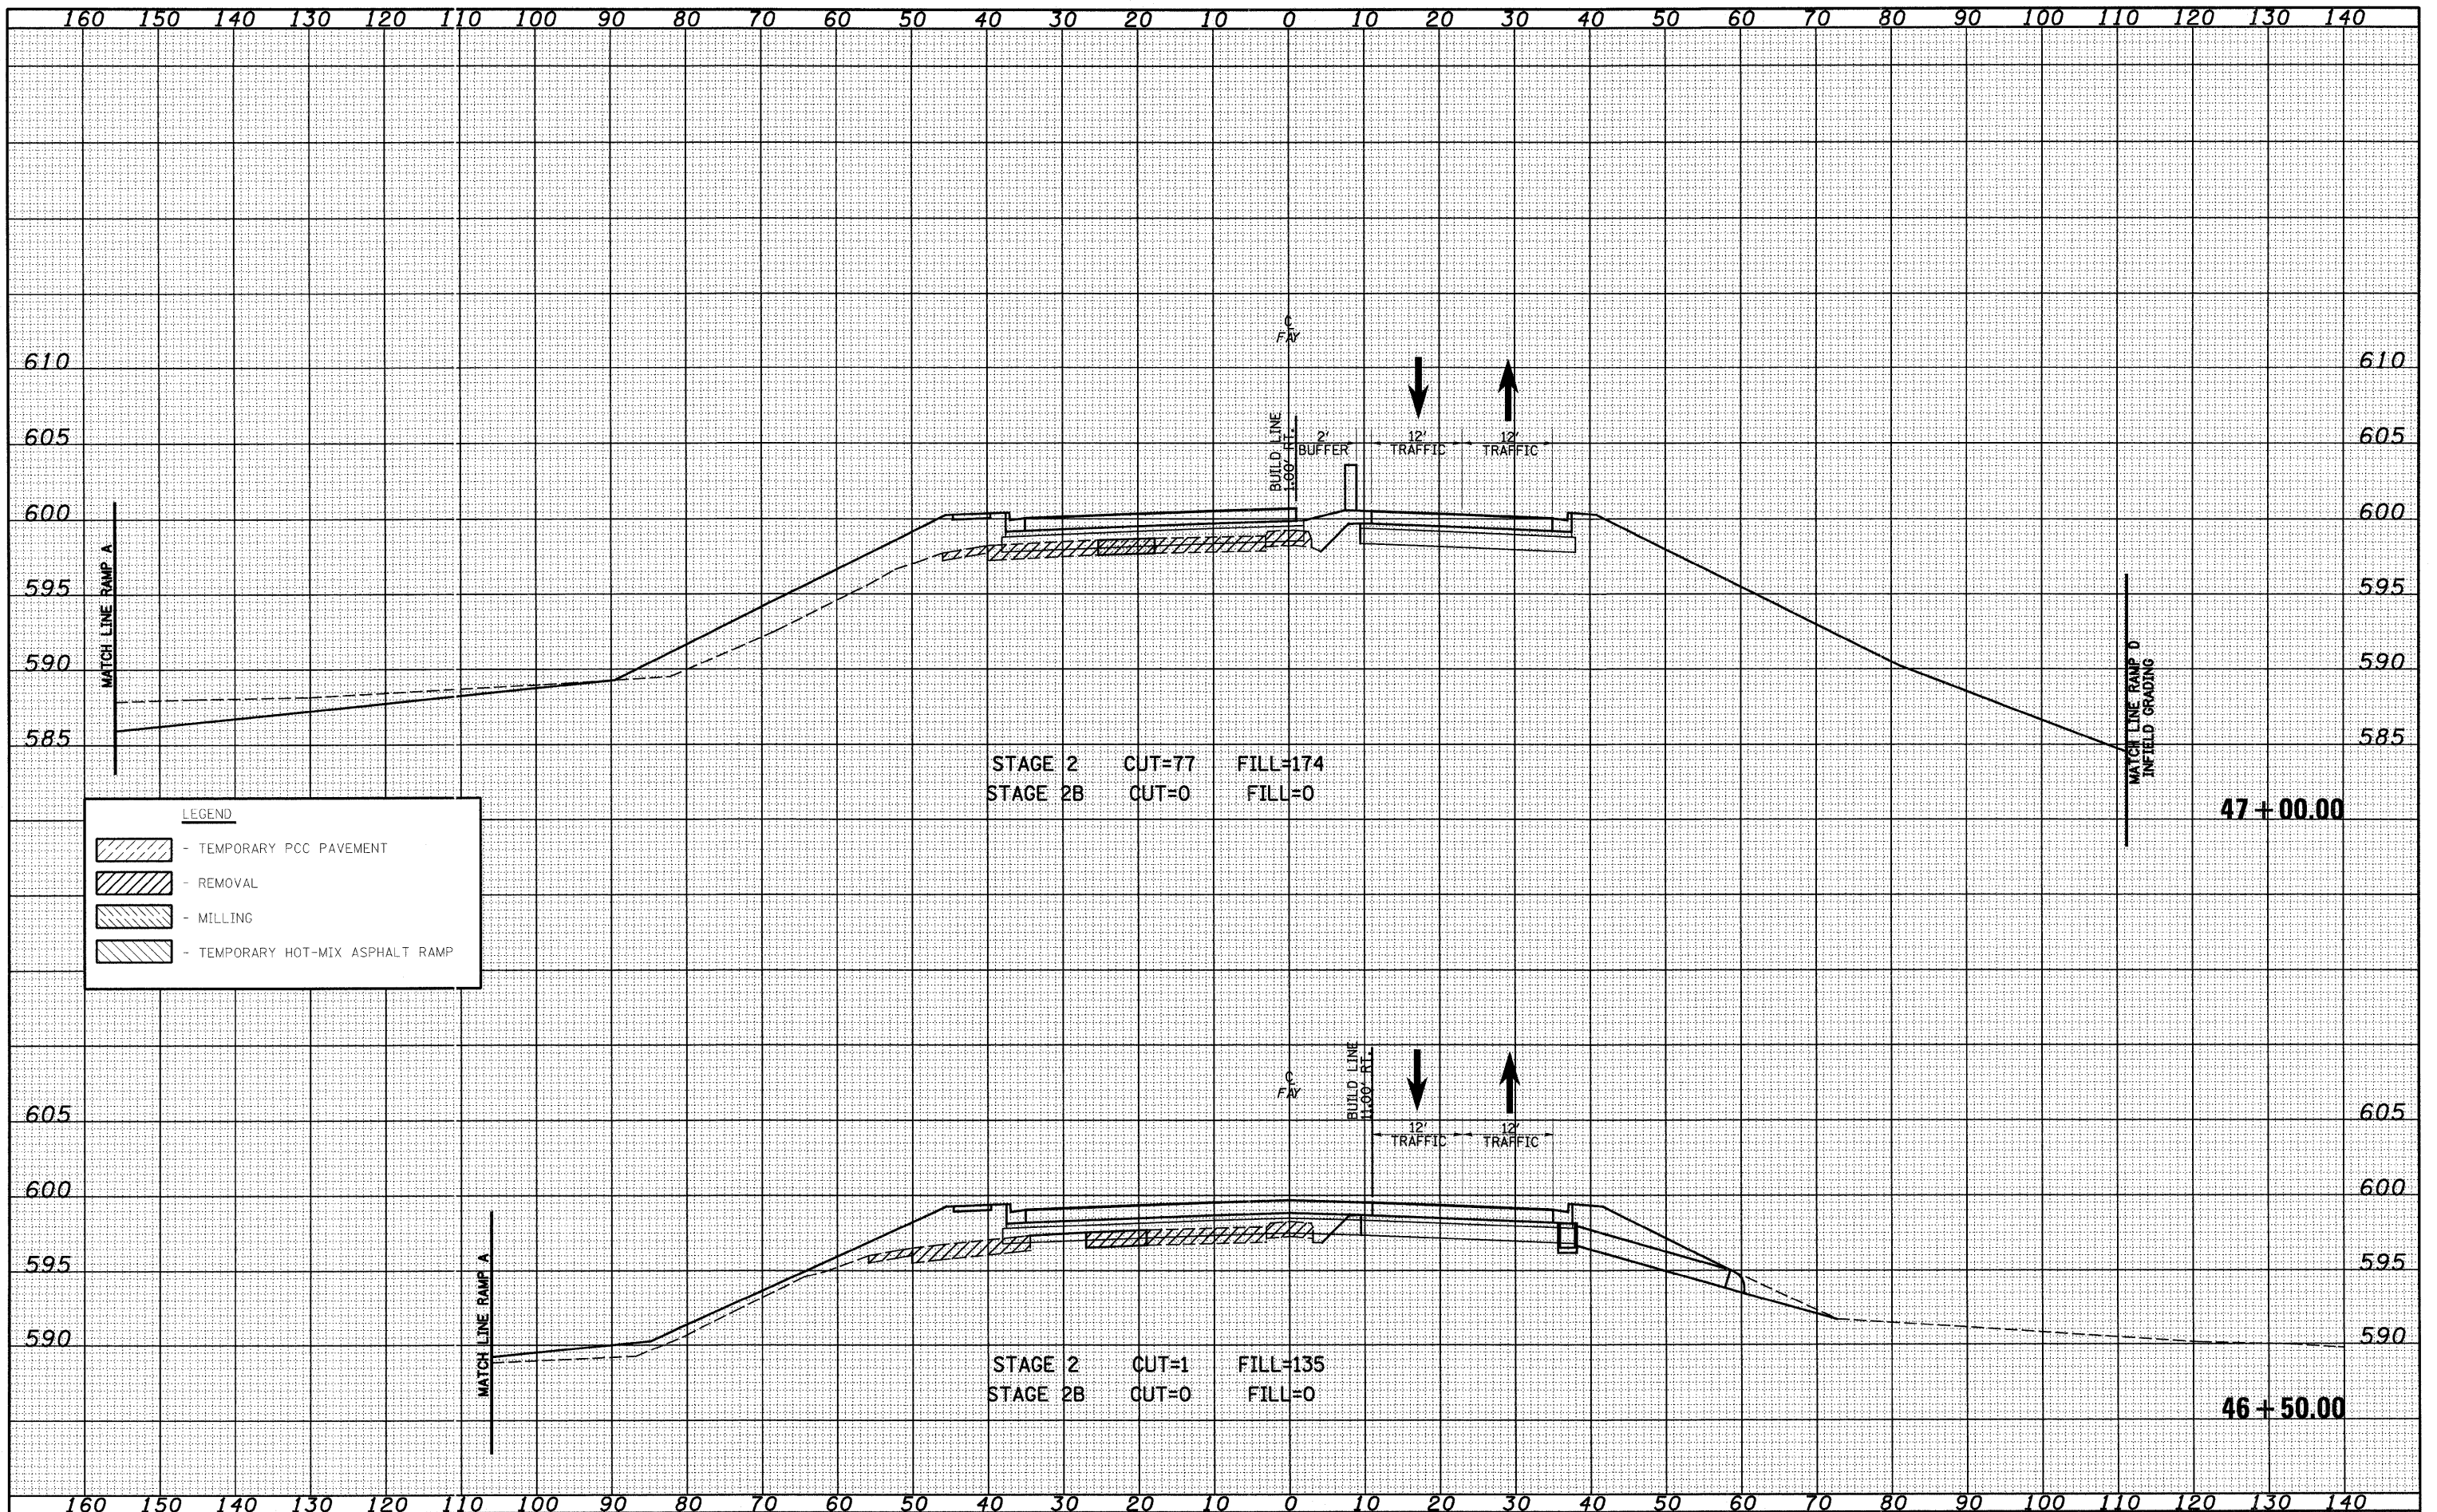

STAGE 2 CUT=77 FILL=174
 STAGE 2B CUT=0 FILL=0

STAGE 2 CUT=1 FILL=135
 STAGE 2B CUT=0 FILL=0

LEGEND

[Hatched Pattern]	- TEMPORARY PCC PAVEMENT
[Hatched Pattern]	- REMOVAL
[Hatched Pattern]	- MILLING
[Hatched Pattern]	- TEMPORARY HOT-MIX ASPHALT RAMP

FILE NAME = S:\Projects\03-2007\27-70\p\1\stage2\stage2.dwg
 USER NAME = lnda
 PLOT SCALE = 20,00000 ' / IN.
 PLOT DATE = 6/25/2010

DESIGNED - JWS
 DRAWN - LEC
 CHECKED - BRM
 DATE - 11-05-07

REVISED -
 REVISED -
 REVISED -
 REVISED -

**STATE OF ILLINOIS
 DEPARTMENT OF TRANSPORTATION**

MAINTENANCE OF TRAFFIC, FAYETTE AVE. (STAGE 2)

SCALE: 1"=10' SHEET NO. 17 OF 52 SHEETS STA. 46+50.00 TO STA. 47+00.00

F.A. RTE.	SECTION	COUNTY	TOTAL SHEETS	SHEET NO.
57/70	(25-3) I-6	EFFINGHAM	839	634
CONTRACT NO. 74293				
FED. ROAD DIST. NO. ILLINOIS FED. AID PROJECT				