


DATE	
BY	
FINAL SURVEY	SURVEYED
NOTE BOOK	PLOTTED
NO.	TEMPLATE
	AREAS CHECKED

DATE	
BY	
ORIGINAL SURVEY	SURVEYED
NOTE BOOK	PLOTTED
NO.	TEMPLATE
	AREAS CHECKED

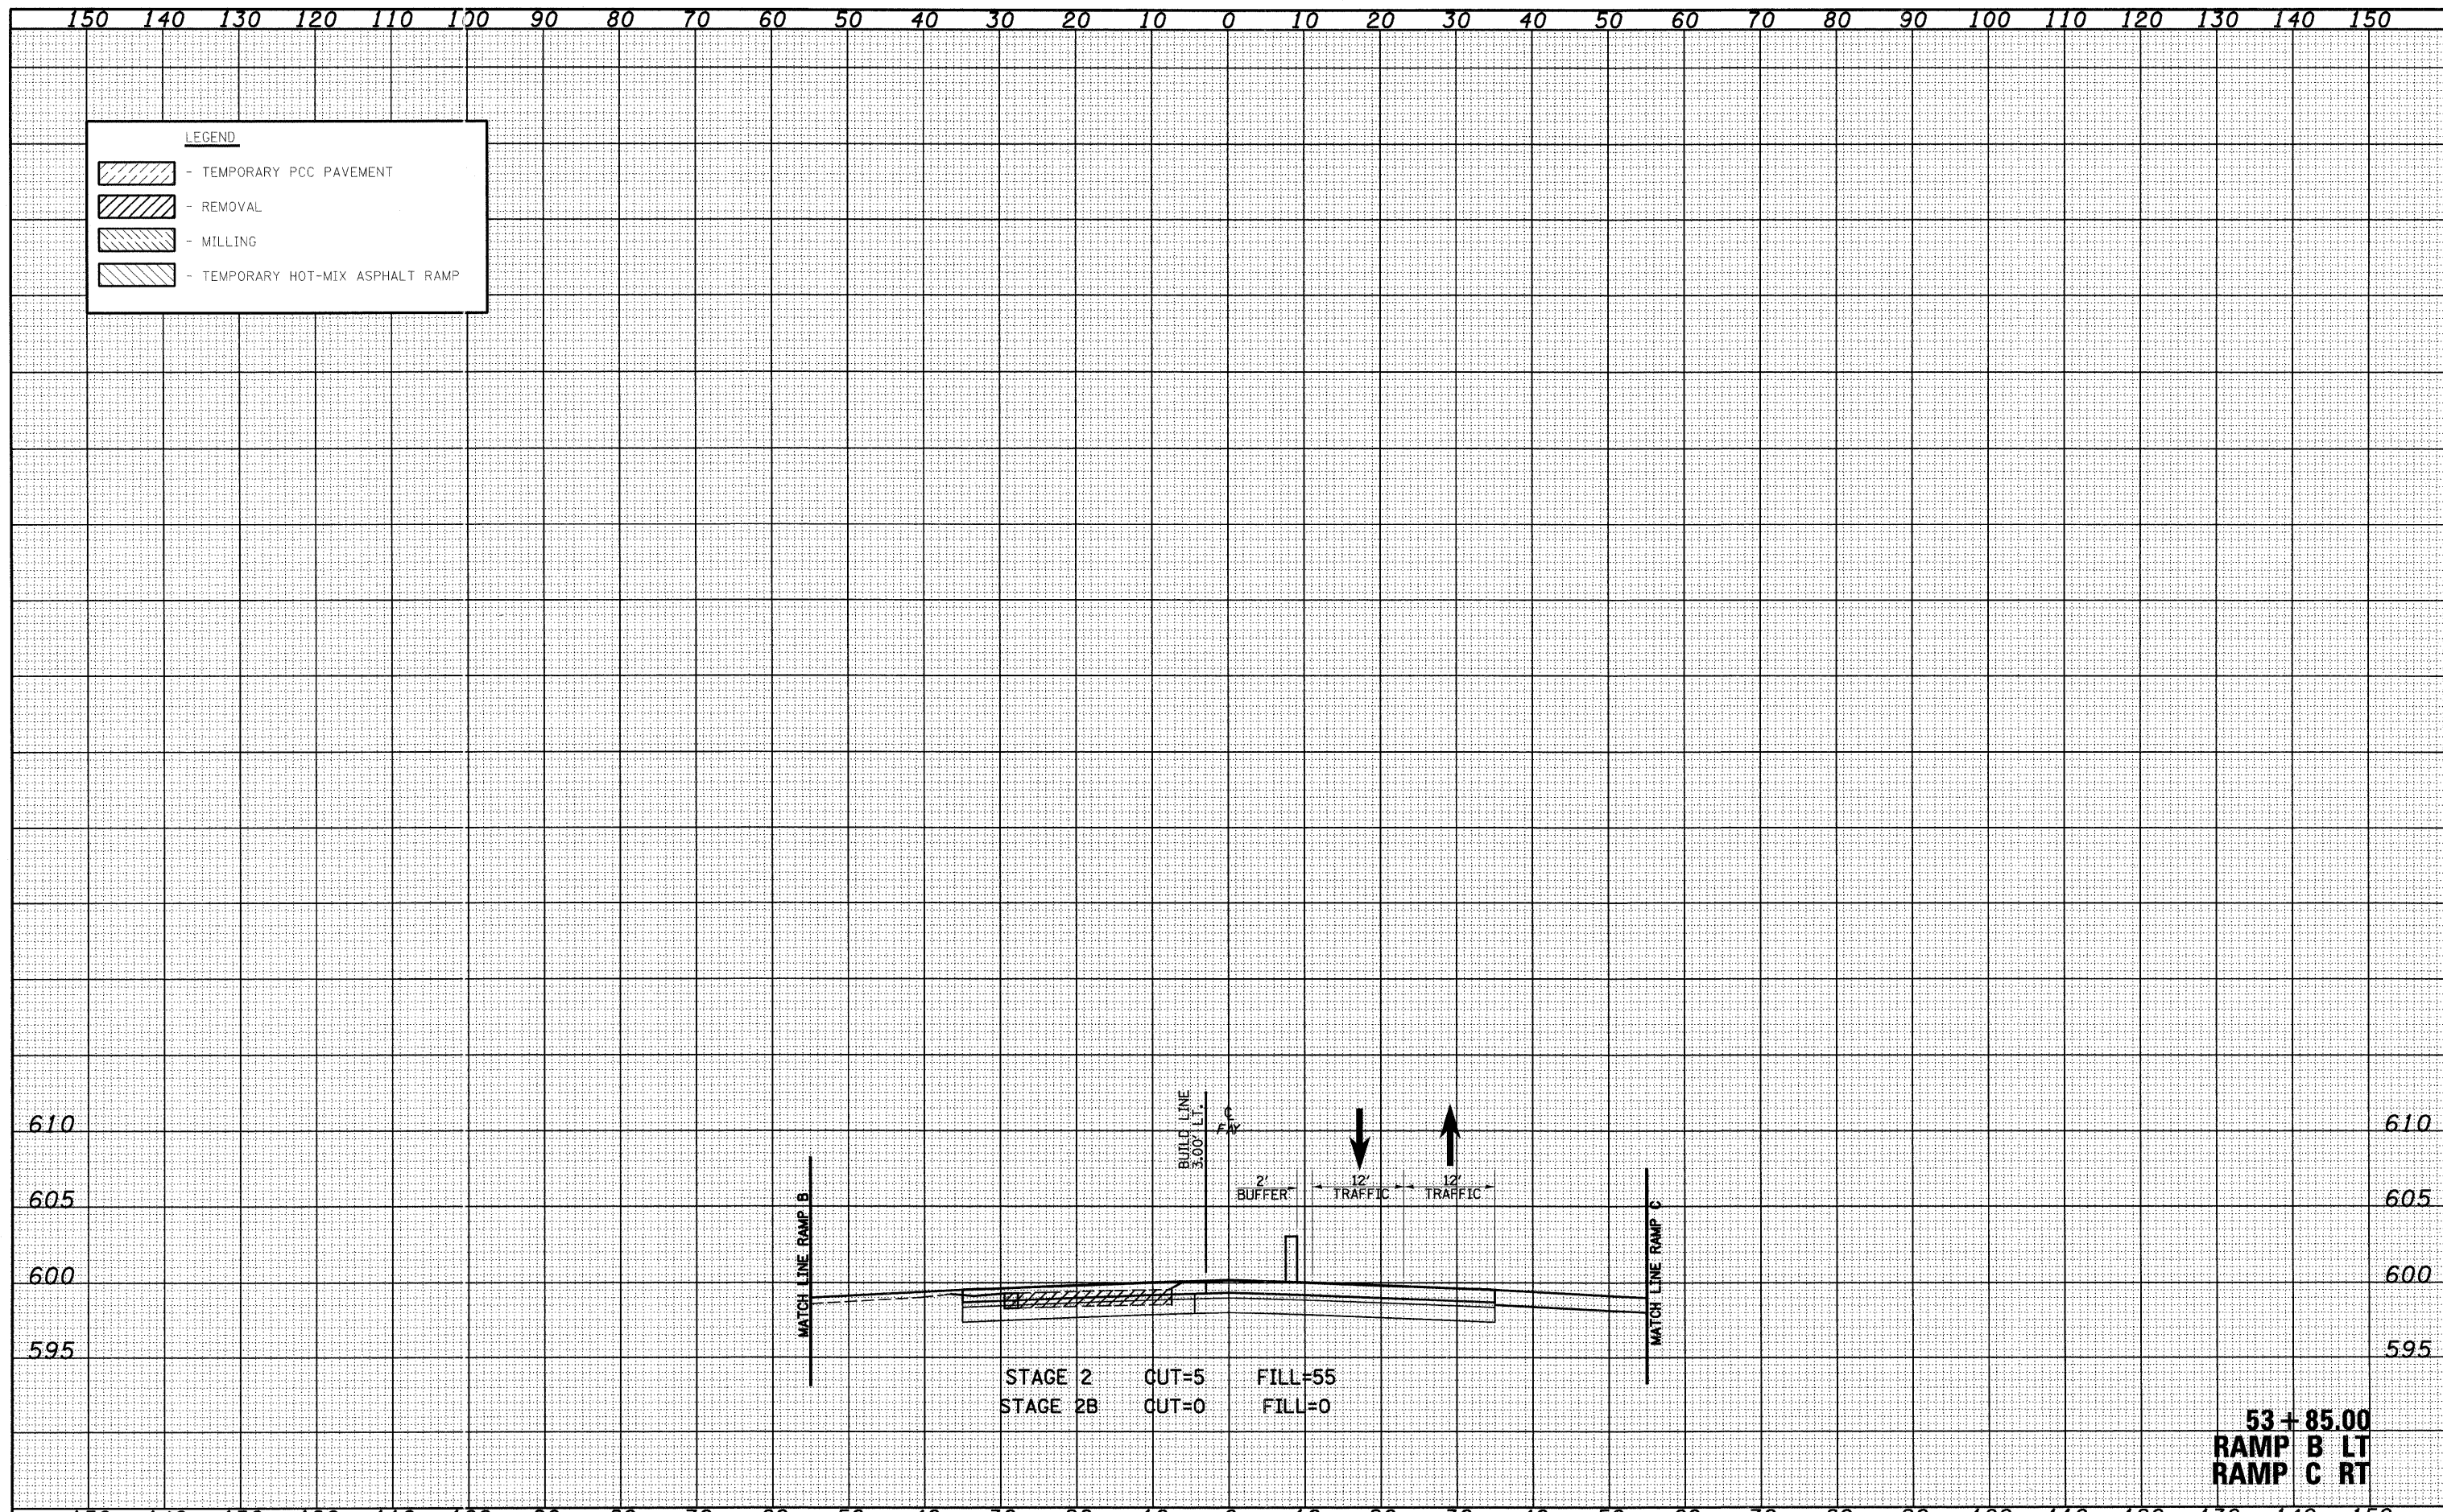

53+85.00
RAMP B LT
RAMP C RT

FILE NAME =	USER NAME = linda	DESIGNED - JWS	REVISED -	STATE OF ILLINOIS DEPARTMENT OF TRANSPORTATION	MAINTENANCE OF TRAFFIC, FAYETTE AVE. (STAGE 2)		F.A. RTE.	SECTION	COUNTY	TOTAL SHEETS	SHEET NO.	
SA\Projects\MO-2007\25-70.dgn\Fayette\vanH\11013.dgn		DRAWN - LEC	REVISED -		SCALE: 1"=10'	SHEET NO. 25 OF 52 SHEETS	STA. 53+85.00 TO STA. 53+85.00	57/70	(25-3) I-6	EFFINGHAM	839	643
	PLOT SCALE = 20,0000' / IN.	CHECKED - BRM	REVISED -					FED. ROAD DIST. NO.	ILLINOIS FED. AID PROJECT			CONTRACT NO. 74293
	PLOT DATE = 6/24/2010	DATE - 11-05-07	REVISED -									