


DATE	
BY	
FINAL SURVEY	
SURVEYED	
PLOTTED	
TEMPLATE	
NOTE BOOK	
AREAS	
CHECKED	
NO.	

DATE	
BY	
ORIGINAL SURVEY	
SURVEYED	
PLOTTED	
TEMPLATE	
NOTE BOOK	
AREAS	
CHECKED	
NO.	

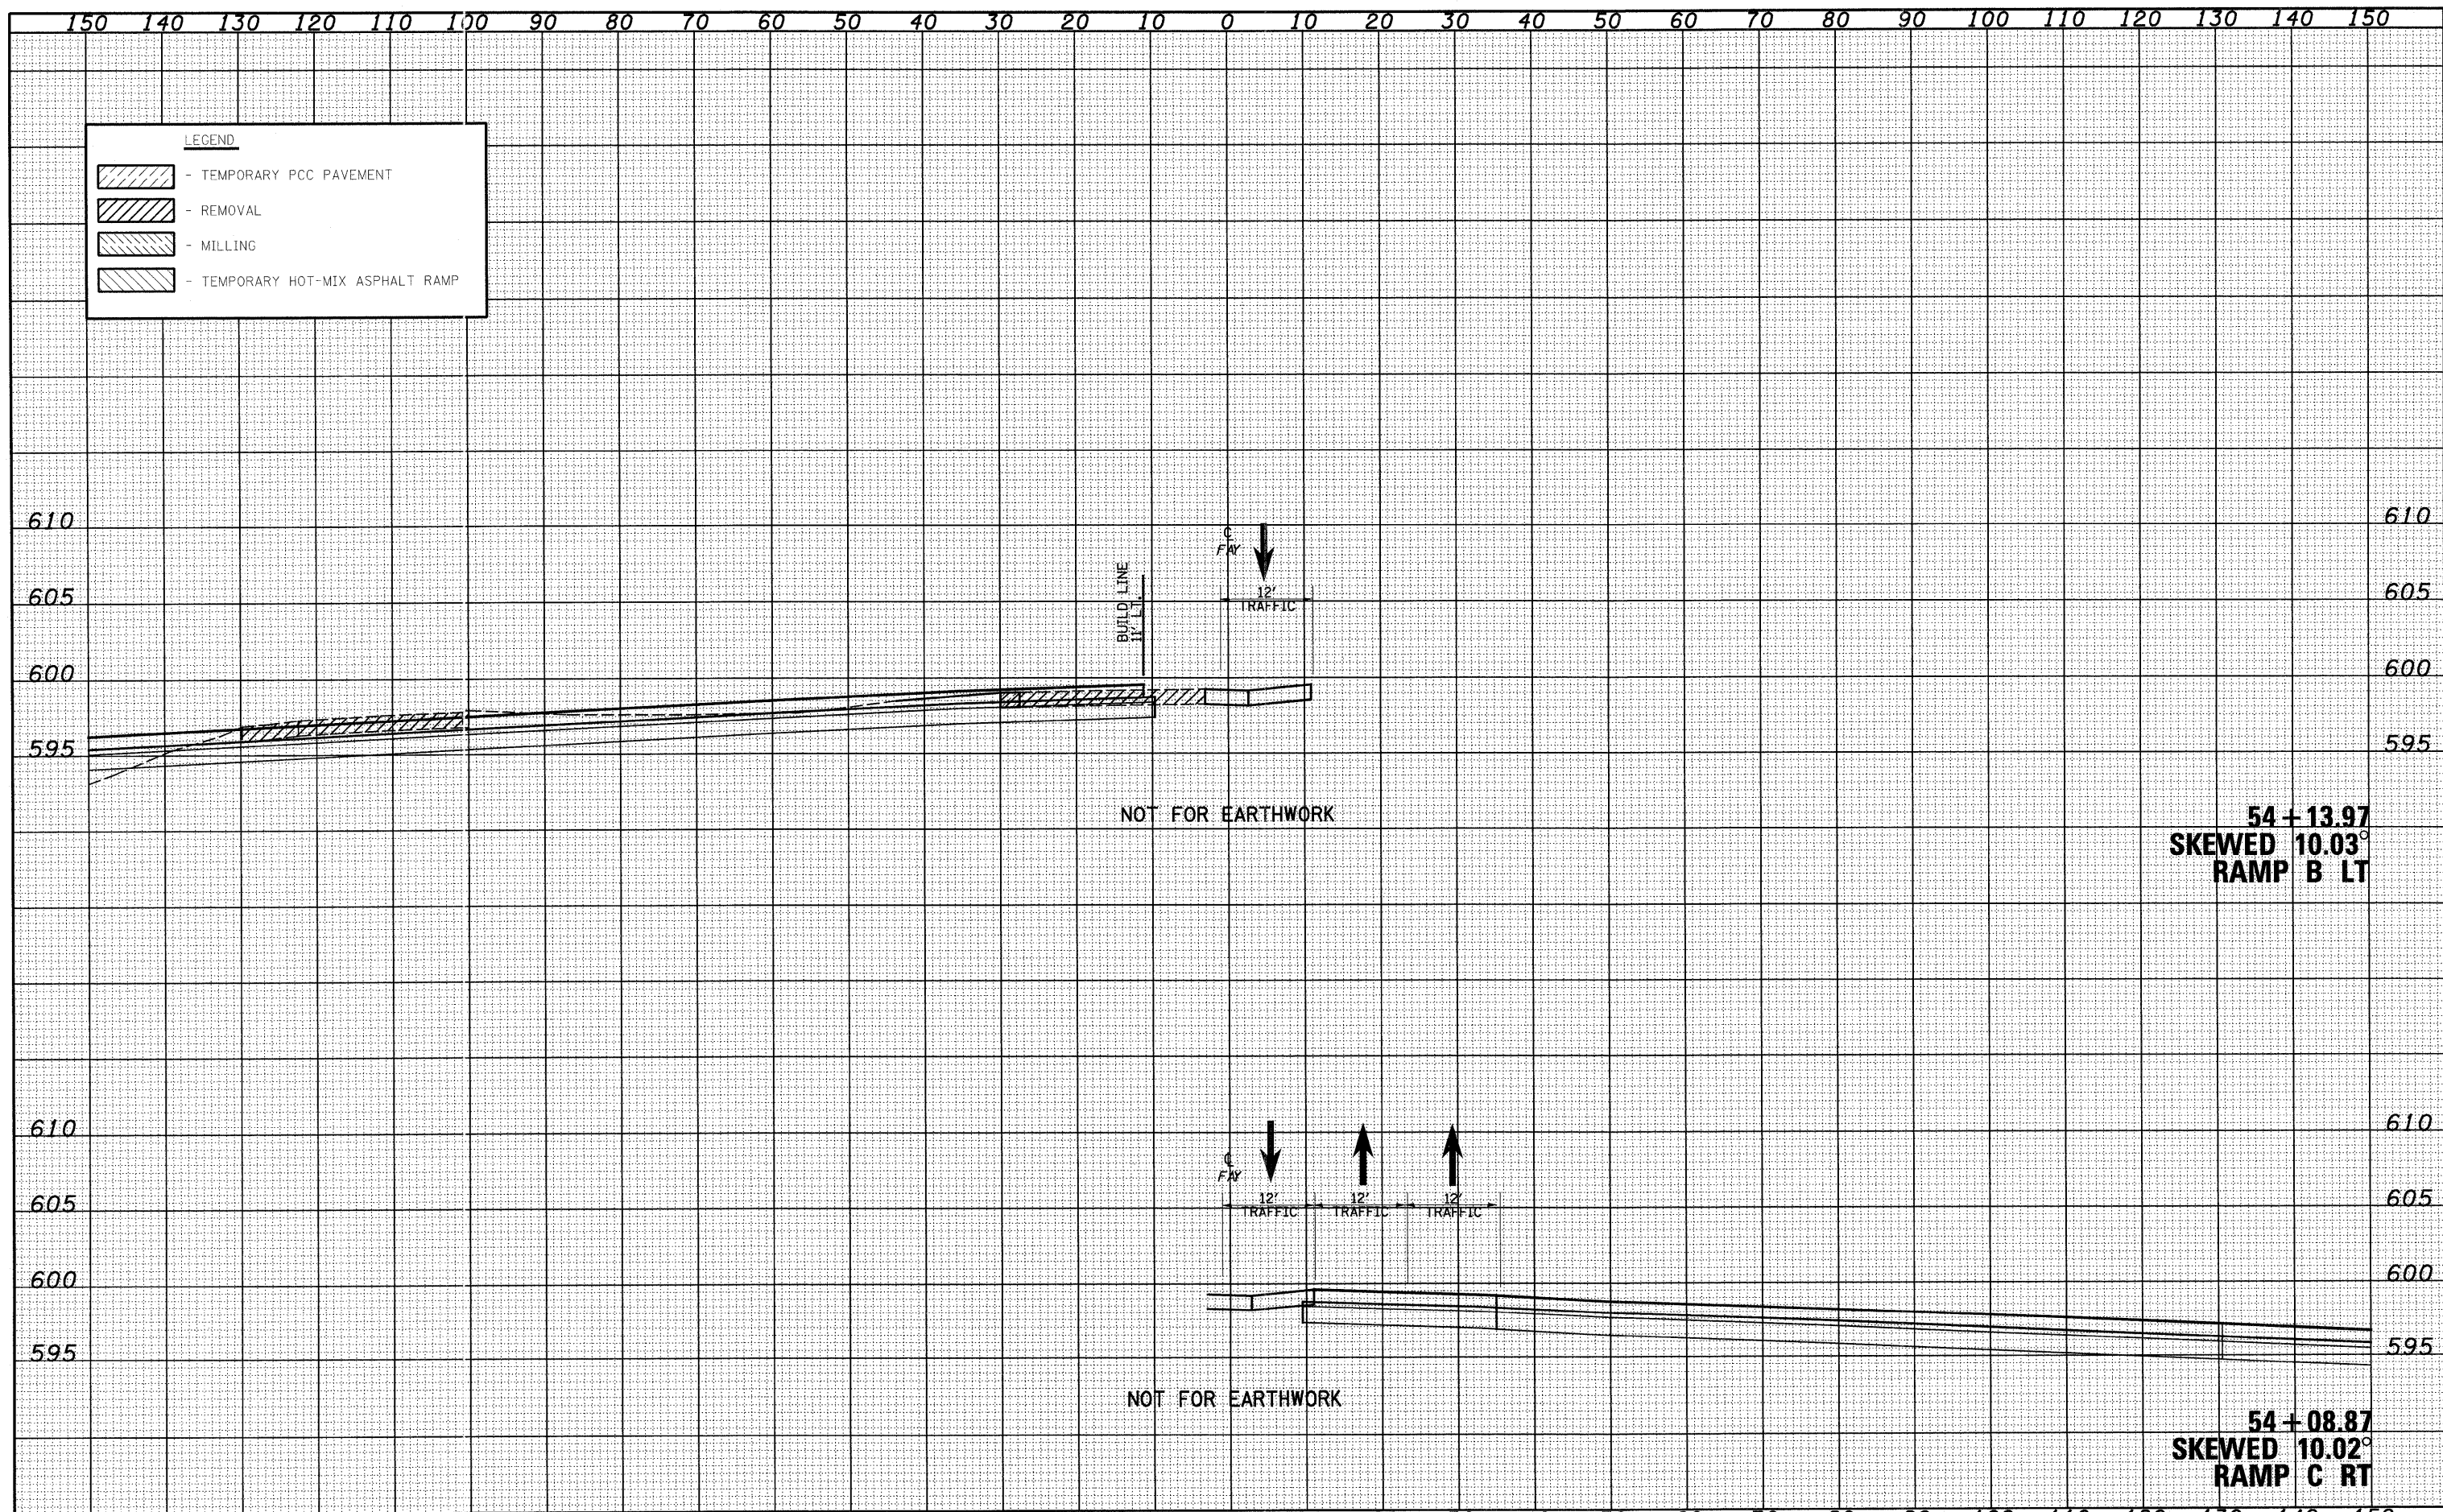

FILE NAME =	USER NAME = lnda	DESIGNED - JWS	REVISED -	<b>STATE OF ILLINOIS</b> <b>DEPARTMENT OF TRANSPORTATION</b>	<b>MAINTENANCE OF TRAFFIC, FAYETTE AVE. (STAGE 2)</b>	F.A. RTE.	SECTION	COUNTY	TOTAL SHEETS	SHEET NO.		
50\projects\403-0002-57-70\p1\FayetteAve\Stage2.dgn		DRAWN - LEC	REVISED -			57/70	(25-3) I-6	EFFINGHAM	839	644		
PLOT SCALE = 20,0000' / IN.		CHECKED - BRM	REVISED -			SCALE: 1"=10'		SHEET NO. 26 OF 52 SHEETS		STA. 54+08.87 TO STA. 54+13.97	FED. ROAD DIST. NO.	ILLINOIS FED. AID PROJECT
PLOT DATE = 6/24/2010		DATE - 11-05-07	REVISED -							CONTRACT NO. 74293		