


|              |               |
|--------------|---------------|
| DATE         |               |
| BY           |               |
| FINAL SURVEY | SURVEYED      |
| NOTE BOOK    | PLOTTED       |
| NO.          | TEMPLATE      |
|              | AREAS CHECKED |

|                 |               |
|-----------------|---------------|
| DATE            |               |
| BY              |               |
| ORIGINAL SURVEY | SURVEYED      |
| NOTE BOOK       | PLOTTED       |
| NO.             | TEMPLATE      |
|                 | AREAS CHECKED |

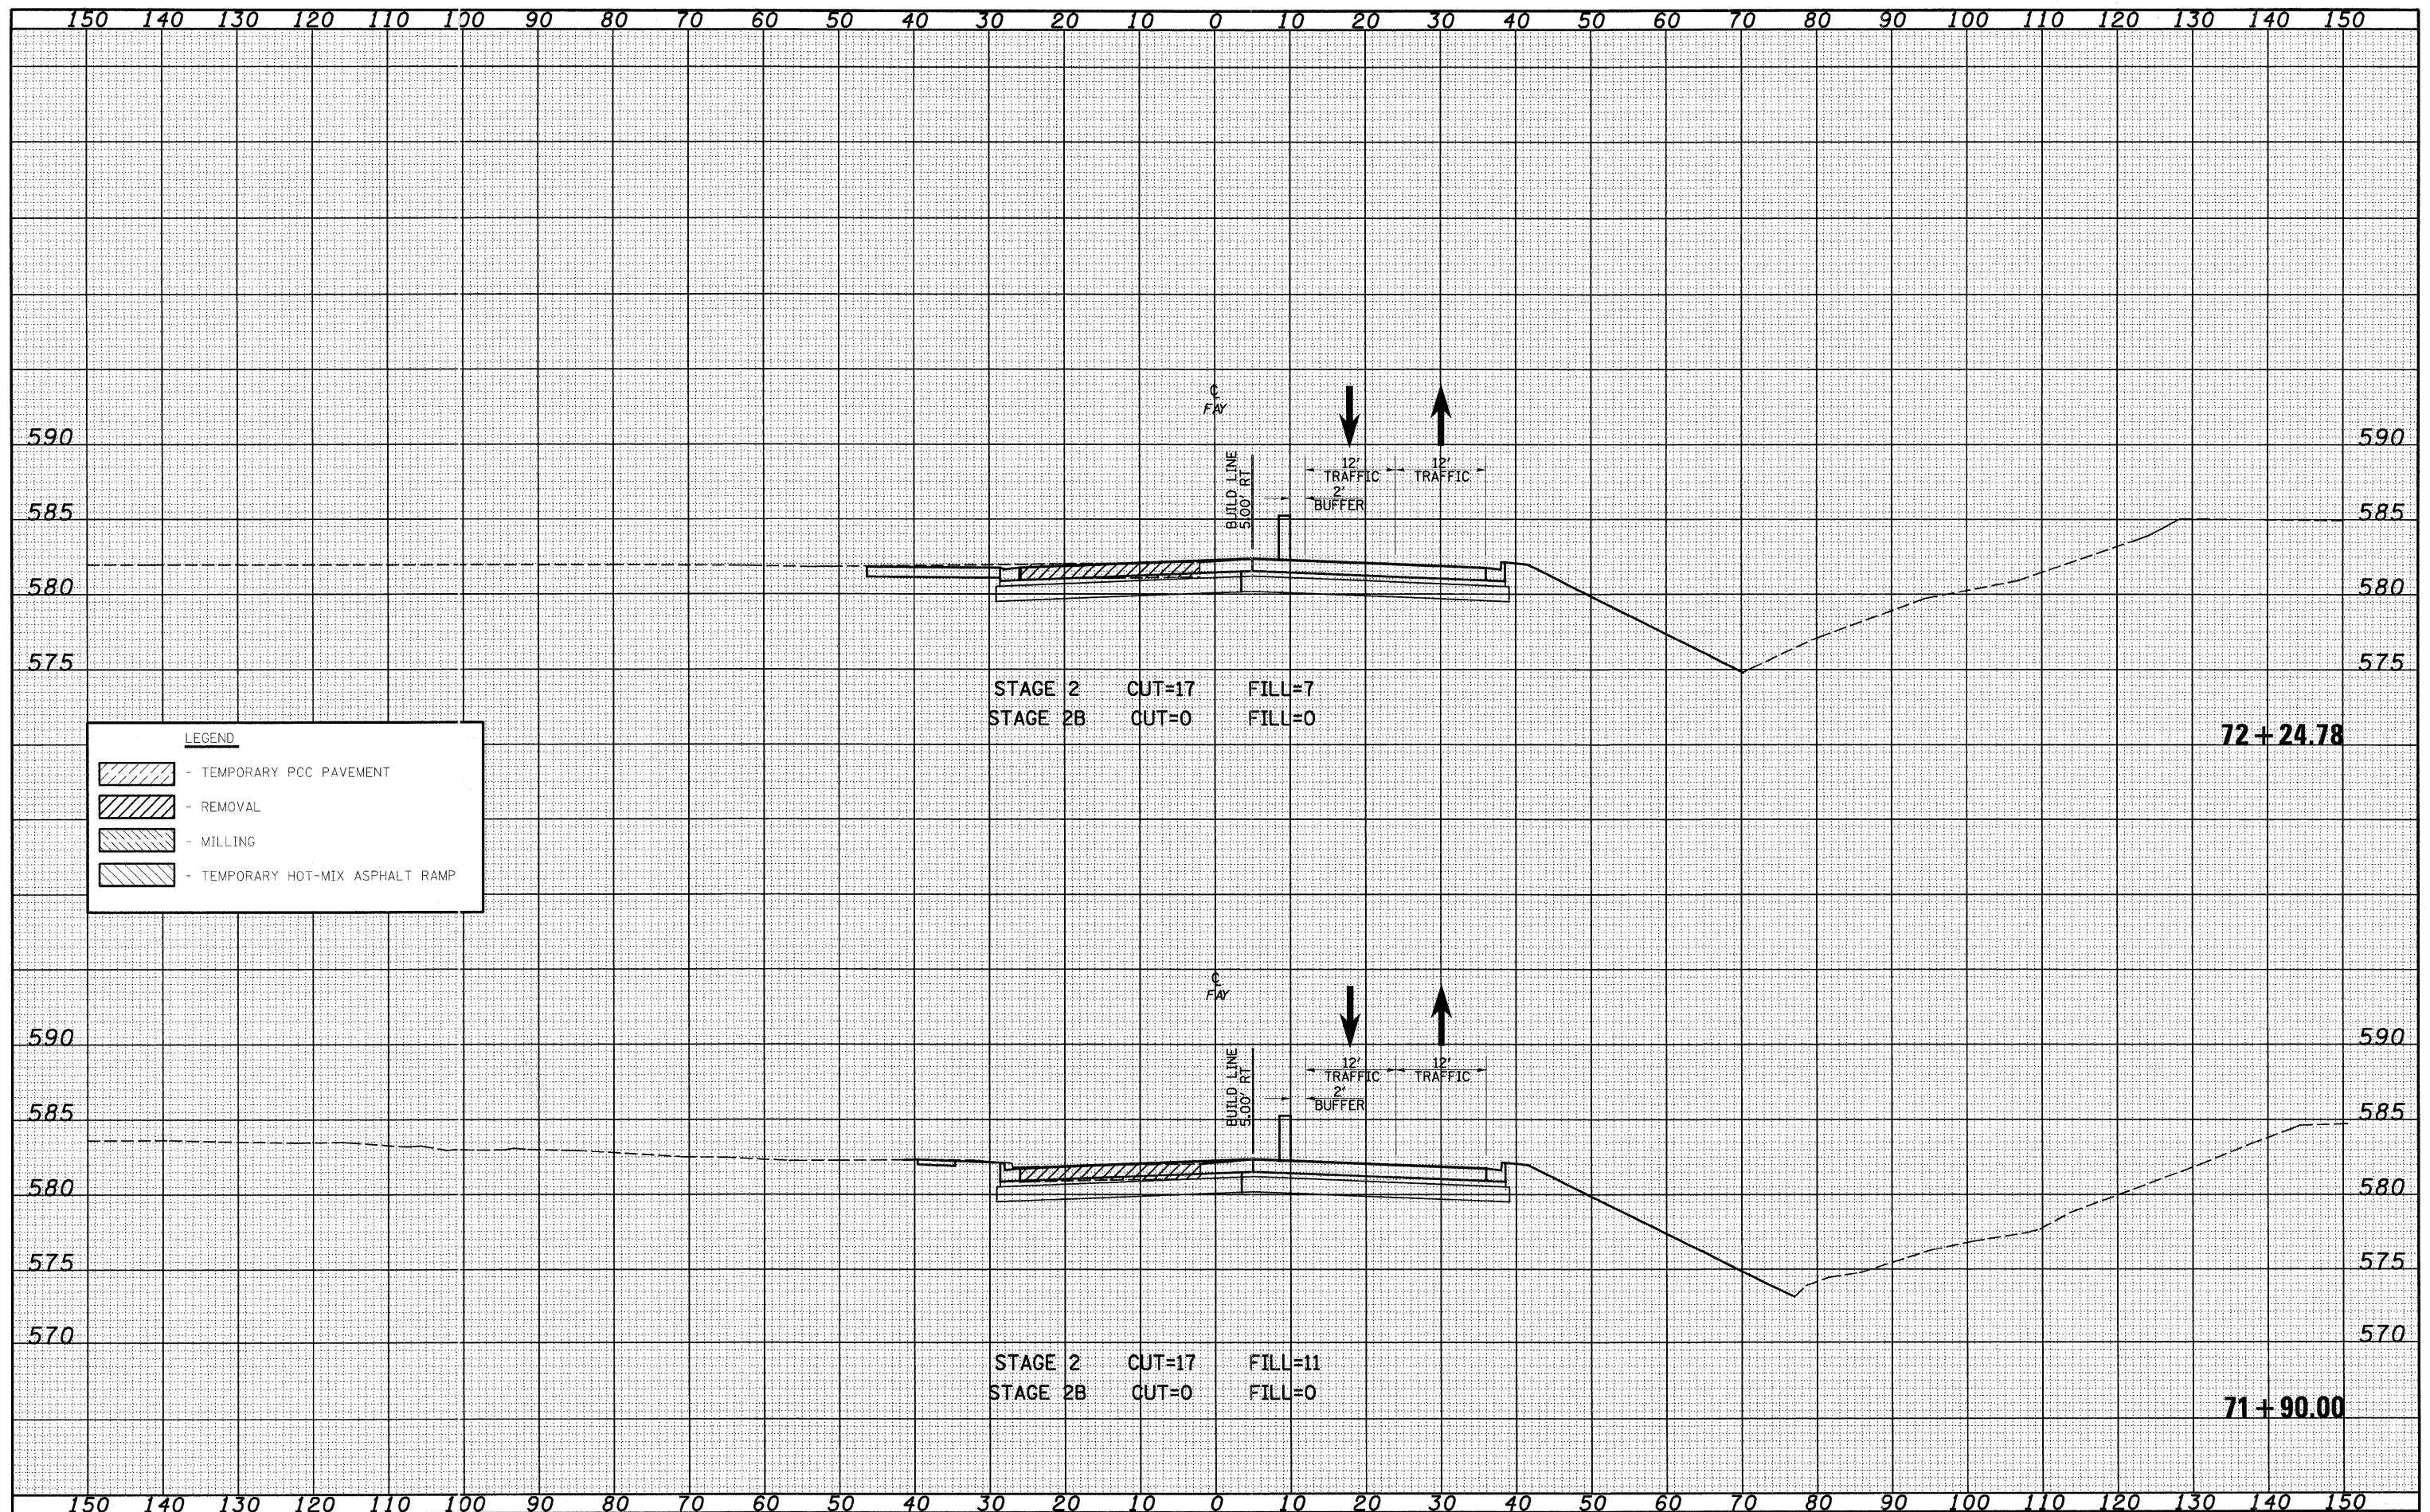

**LEGEND**

- TEMPORARY PCC PAVEMENT
- REMOVAL
- MILLING
- TEMPORARY HOT-MIX ASPHALT RAMP

FILE NAME =  
 PROJECT: MD 8872.51-7P.dgn/Fayette/veh/FIM/Stage2.dgn

USER NAME = lmrda  
 PLOT SCALE = 28,00000 ' / IN.  
 PLOT DATE = 5/24/2010

DESIGNED - JWS  
 DRAWN - LEC  
 CHECKED - BRM  
 DATE - 11-05-07

REVISED -  
 REVISED -  
 REVISED -  
 REVISED -

**STATE OF ILLINOIS  
 DEPARTMENT OF TRANSPORTATION**

**MAINTENANCE OF TRAFFIC, FAYETTE AVE. (STAGE 2)**

SCALE: 1"=10'    SHEET NO. 49 OF 52 SHEETS    STA. 71+90.00 TO STA. 72+24.78

|   |                       |                     |                     |                  |
|---|-----------------------|---------------------|---------------------|------------------|
| F.A. RTE.<br>57/70                            | SECTION<br>(25-3) I-6 | COUNTY<br>EFFINGHAM | TOTAL SHEETS<br>839 | SHEET NO.<br>667 |
| FED. ROAD DIST. NO. ILLINOIS FED. AID PROJECT |                       |                     | CONTRACT NO. 74293  |                  |