


DATE	
BY	
FINAL SURVEY	SURVEYED
NOTE BOOK	PLOTTED
NO.	TEMPLATE
	AREAS
	CHECKED

DATE	
BY	
ORIGINAL SURVEY	SURVEYED
NOTE BOOK	PLOTTED
NO.	TEMPLATE
	AREAS
	CHECKED

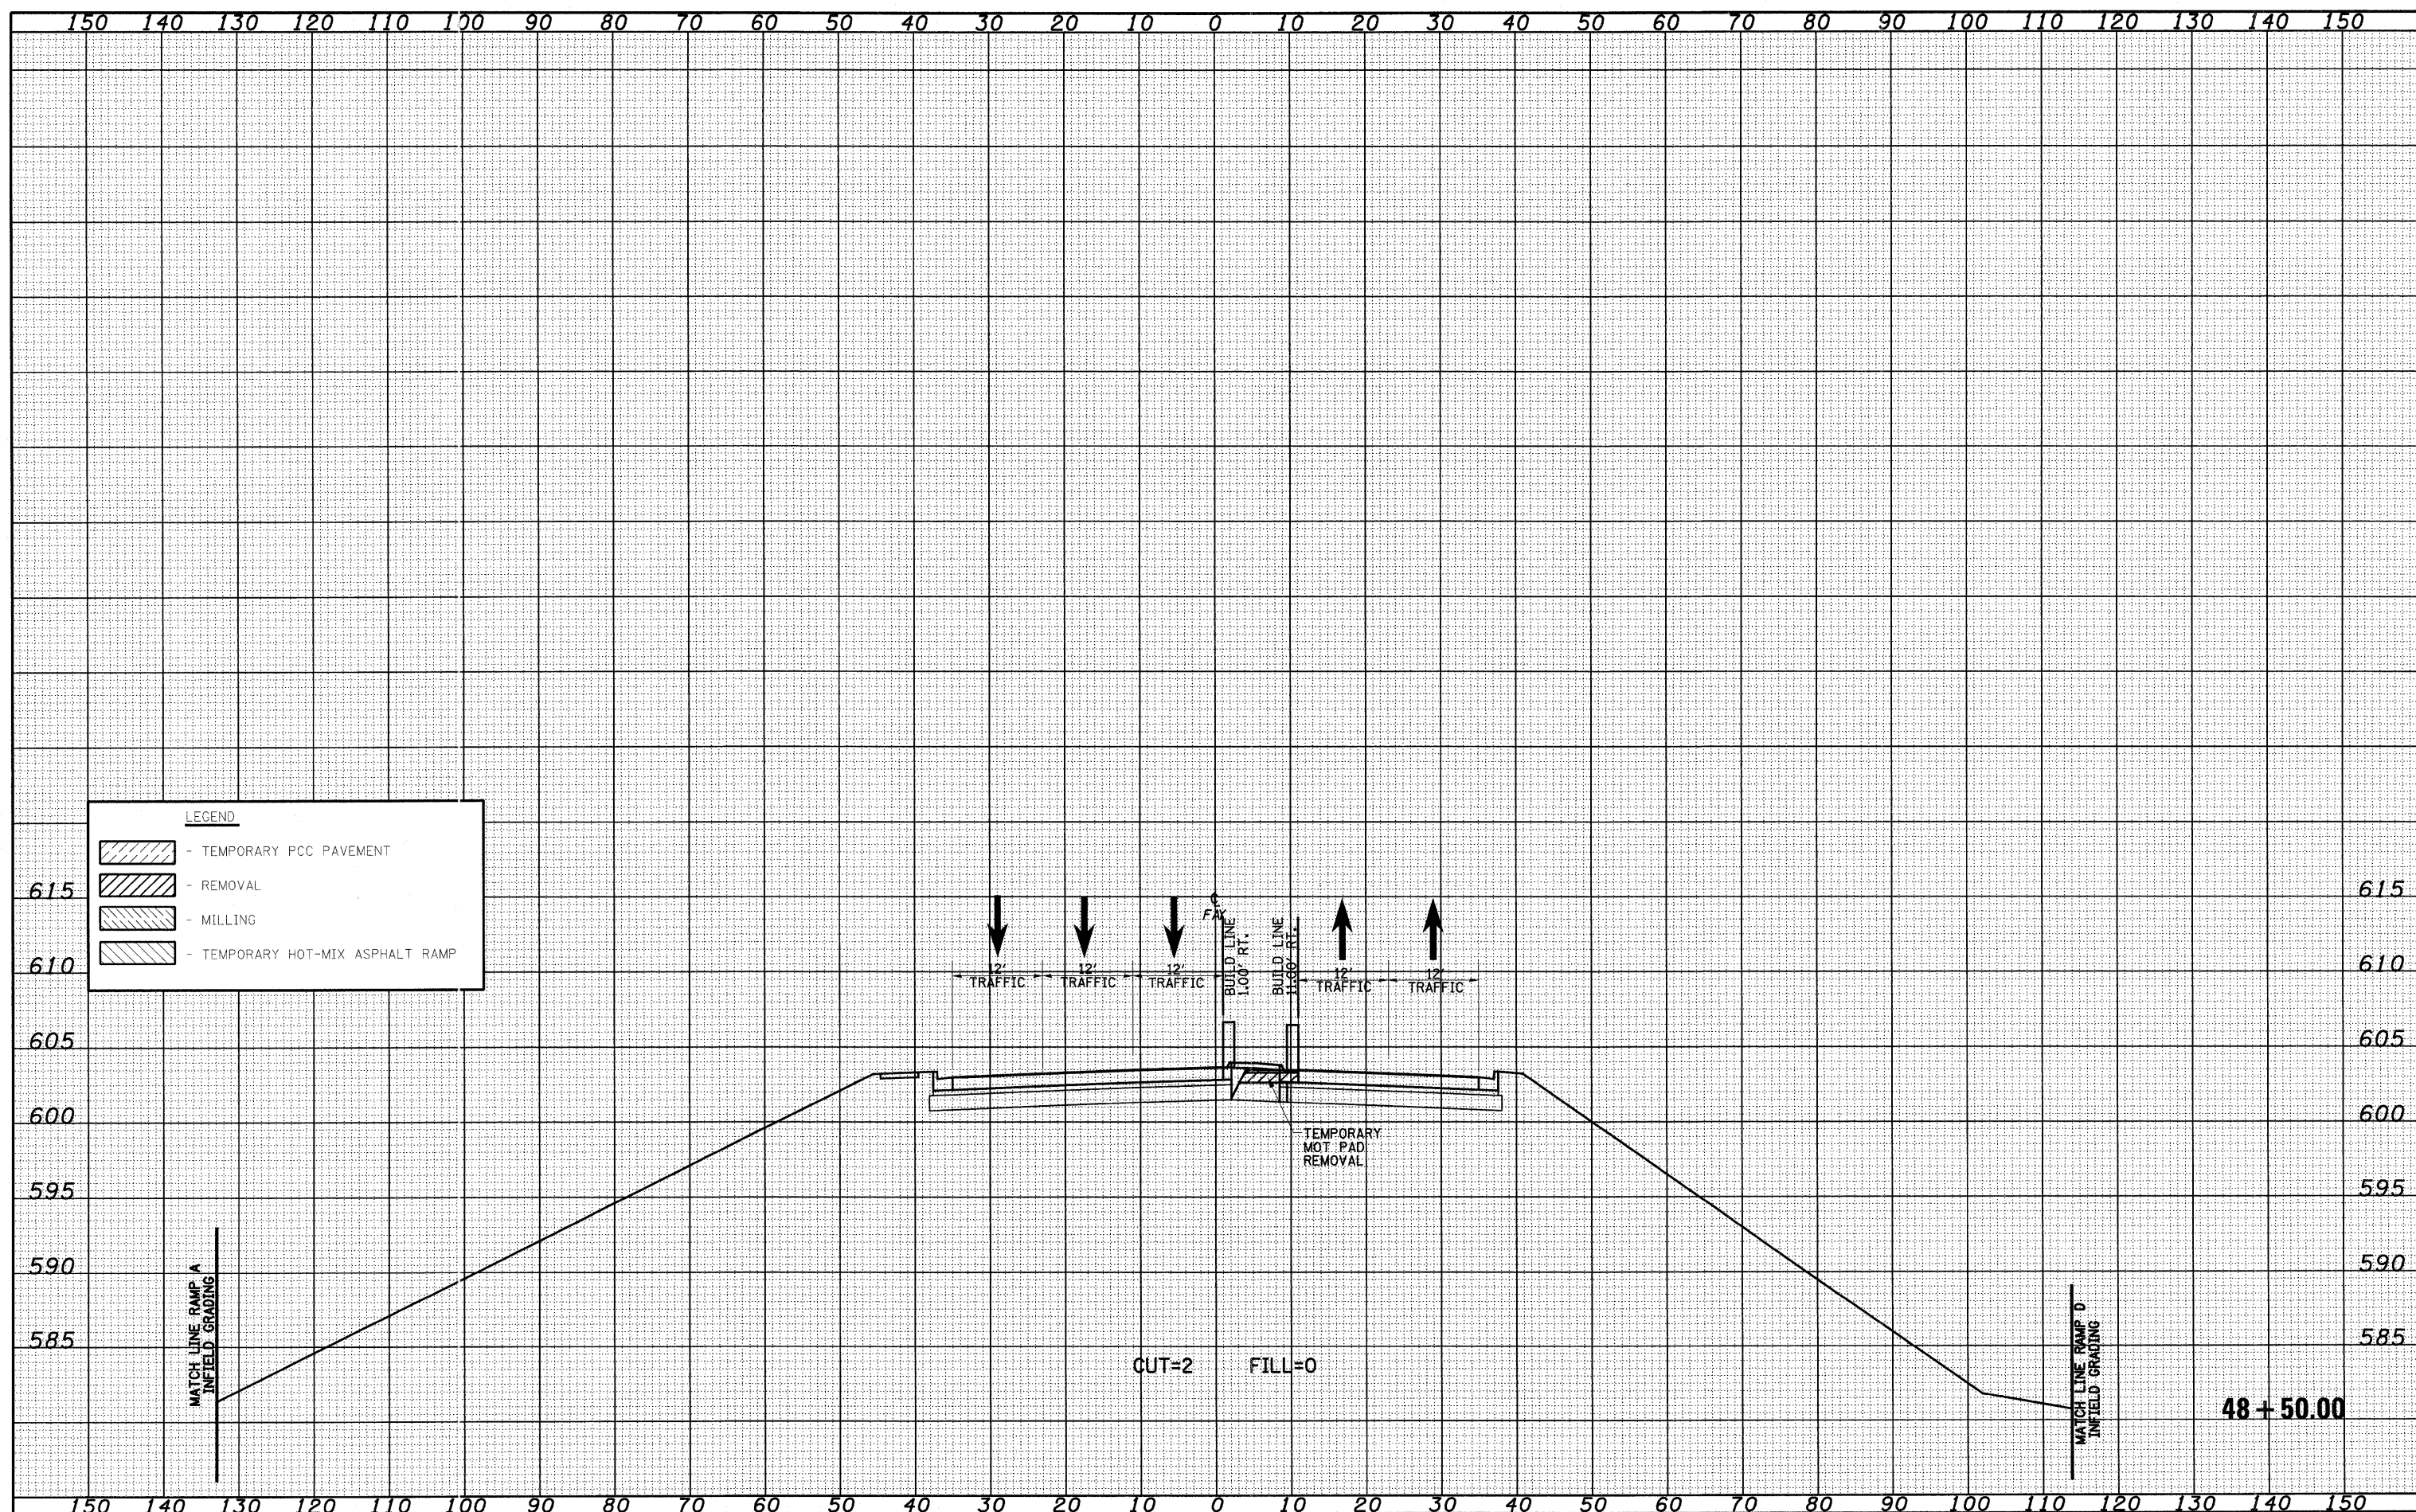

LEGEND

- TEMPORARY PCC PAVEMENT
- REMOVAL
- MILLING
- TEMPORARY HOT-MIX ASPHALT RAMP

FILE NAME =
 S:\Projects\483-00072.57-7P\dgn\Fayette\asdr\483072.dgn

USER NAME = lnda
 PLOT SCALE = 28,00000 ' / IN.
 PLOT DATE = 6/24/2010

DESIGNED - JWS
 DRAWN - LEC
 CHECKED - BRM
 DATE - 11-05-07

REVISED -
 REVISED -
 REVISED -
 REVISED -

**STATE OF ILLINOIS
 DEPARTMENT OF TRANSPORTATION**

MAINTENANCE OF TRAFFIC, FAYETTE AVE. (STAGE 3)

SCALE: 1"=10' SHEET NO. 15 OF 35 SHEETS STA. 48+50.00 TO STA. 48+50.00

F.A. RTE.	SECTION	COUNTY	TOTAL SHEETS	SHEET NO.
57/70	(25-3) I-6	EFFINGHAM	839	685
CONTRACT NO.			74293	
FED. ROAD DIST. NO.		ILLINOIS FED. AID PROJECT		