


DATE	
BY	
FINAL SURVEY	DATE
NOTE BOOK	NO.
TEMPLATES	
AREAS CHECKED	

DATE	
BY	
ORIGINAL SURVEY	DATE
NOTE BOOK	NO.
TEMPLATES	
AREAS CHECKED	

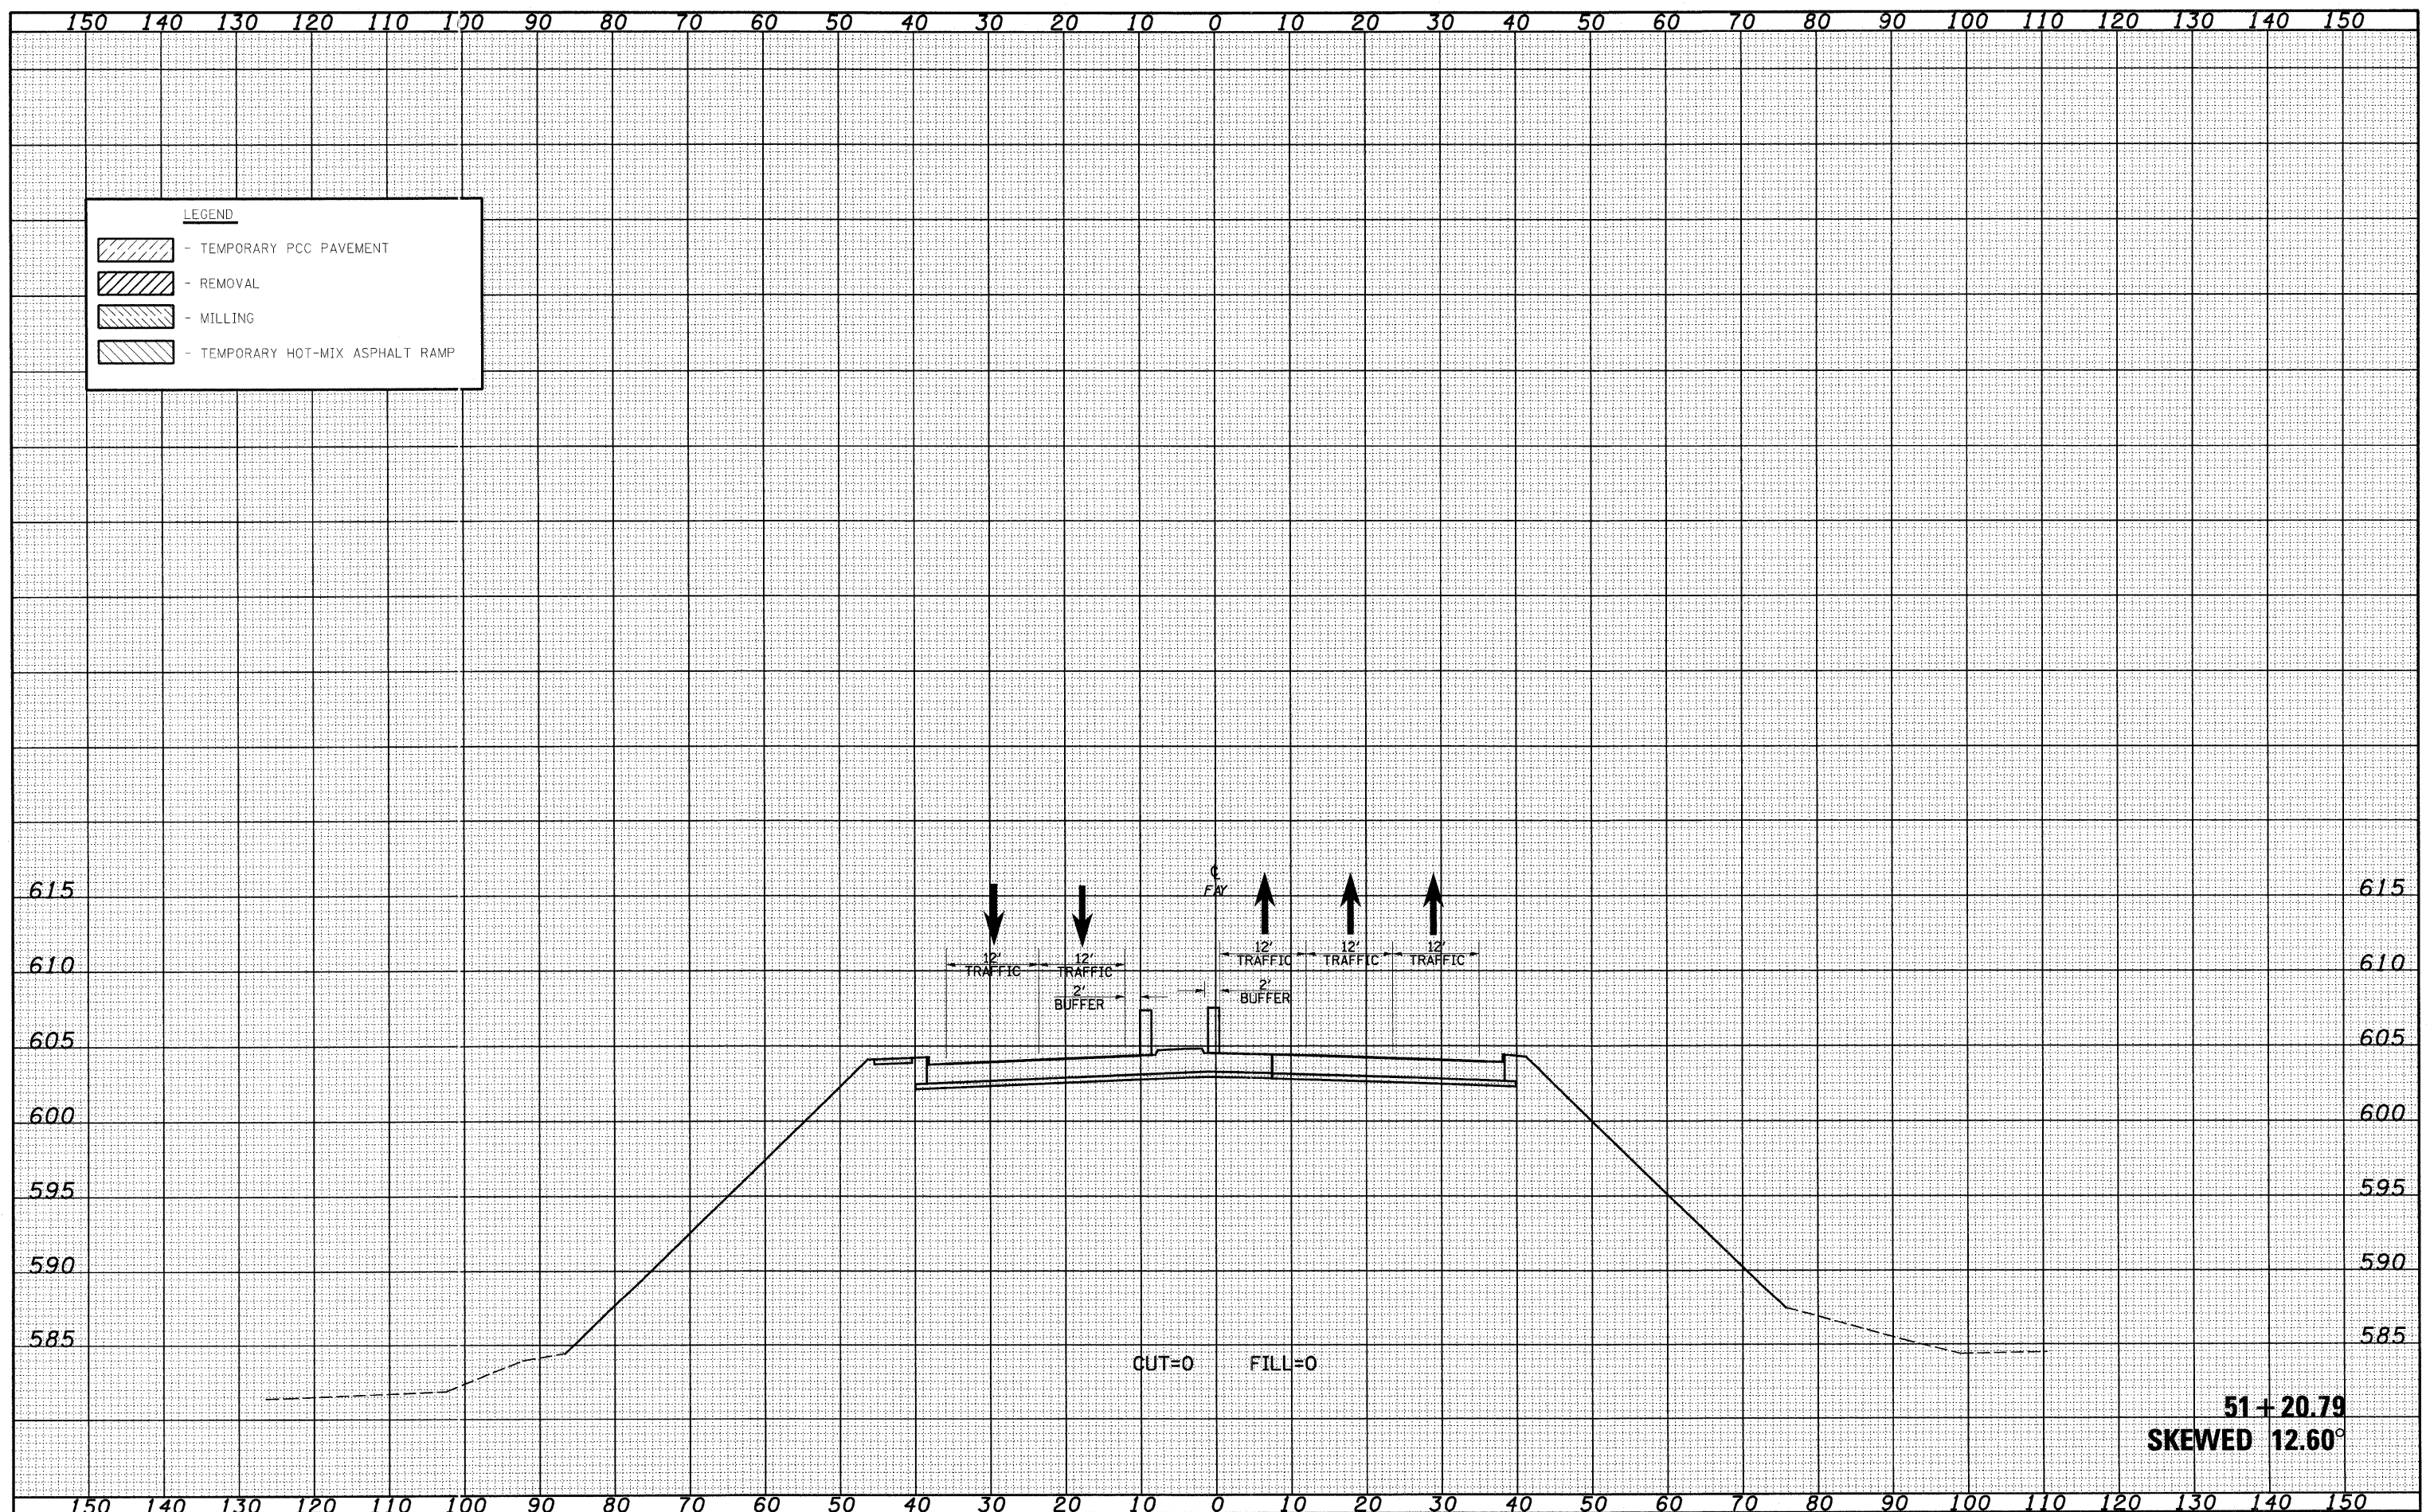

51+20.79
SKewed 12.60°

FILE NAME =
S:\Projects\413-00012-51-20.dwg

USER NAME = linda
PLOT SCALE = 20,0000' / IN.
PLOT DATE = 6/24/2010

DESIGNED - JWS
DRAWN - LEC
CHECKED - BRM
DATE - 11-05-07

REVISED -
REVISED -
REVISED -
REVISED -

**STATE OF ILLINOIS
DEPARTMENT OF TRANSPORTATION**

MAINTENANCE OF TRAFFIC, FAYETTE AVE. (STAGE 3)

SCALE: 1"=10' SHEET NO. 16 OF 35 SHEETS STA. 51+20.79 TO STA. 51+20.79

F.A. RTE.	SECTION	COUNTY	TOTAL SHEETS	SHEET NO.
57/70	(25-3) I-6	EFFINGHAM	839	686
CONTRACT NO. 74293				