






DATE	
BY	
FINAL SURVEY	SURVEYED
NOTE BOOK	PLOTTED
NO.	TEMPLATE
	AREAS
	CHECKED

DATE	
BY	
ORIGINAL SURVEY	SURVEYED
NOTE BOOK	PLOTTED
NO.	TEMPLATE
	AREAS
	CHECKED

**LEGEND**

-  - TEMPORARY PCC PAVEMENT
-  - REMOVAL
-  - MILLING
-  - TEMPORARY HOT-MIX ASPHALT RAMP

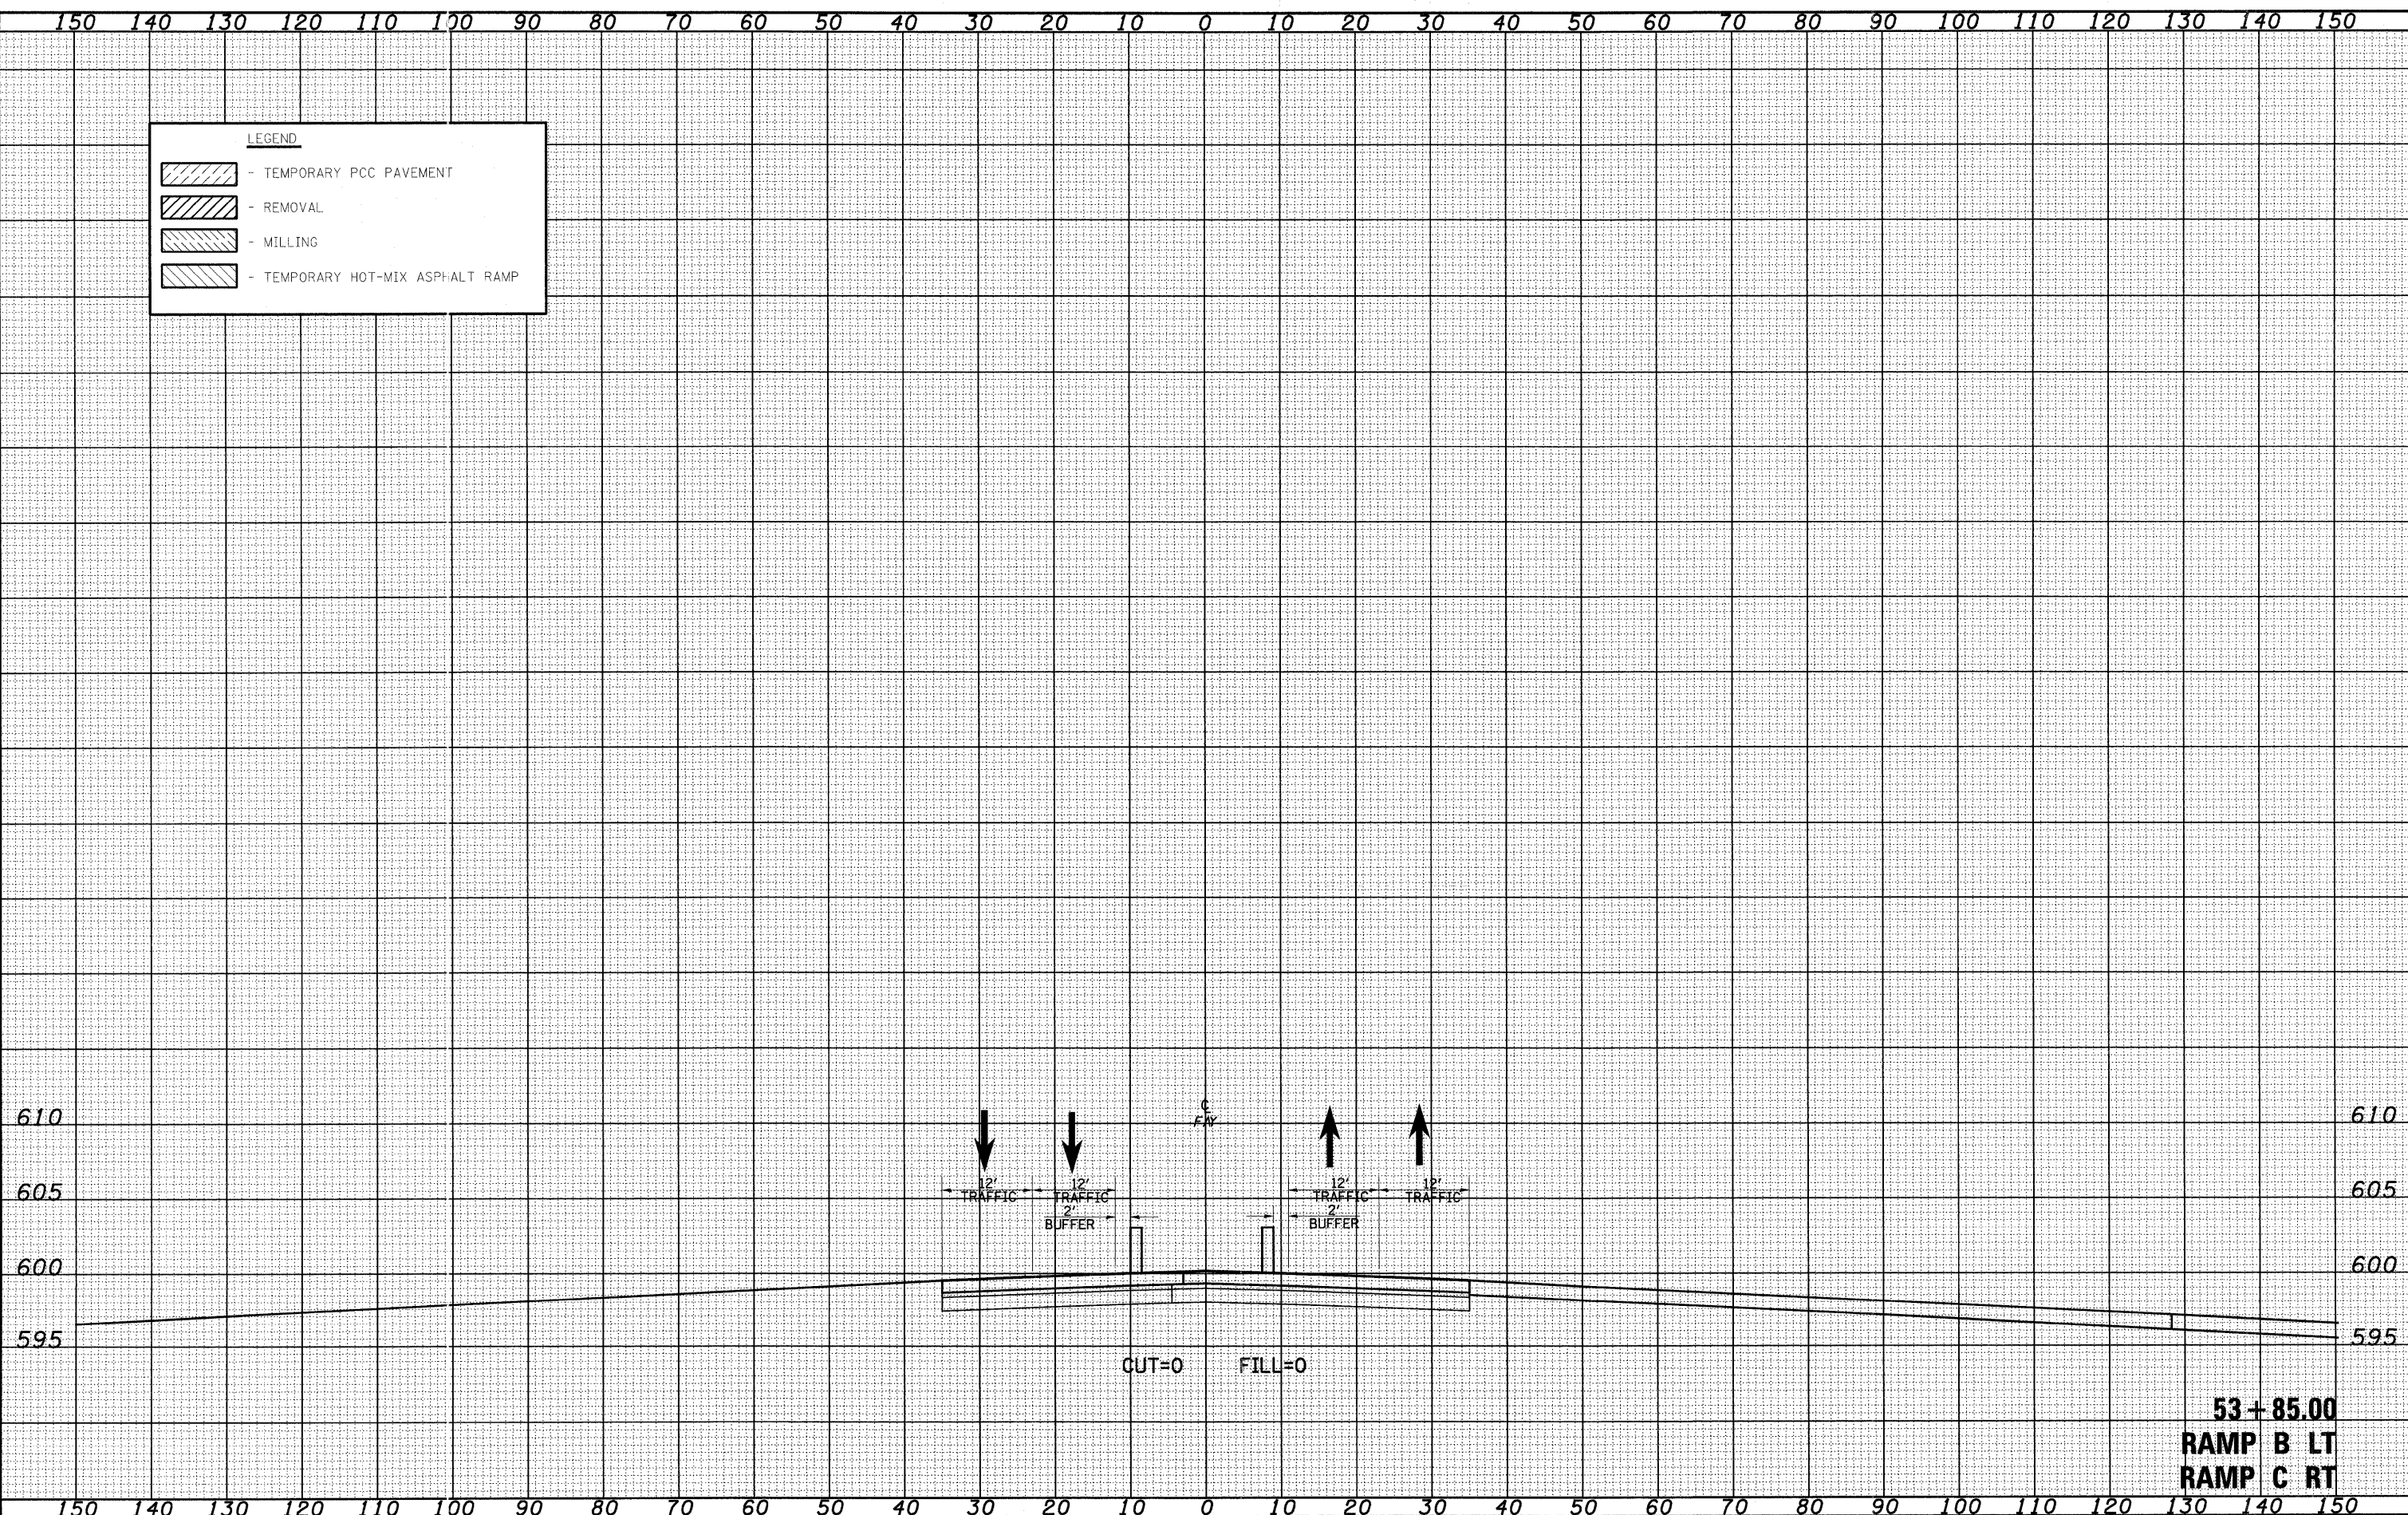

**53+85.00**  
**RAMP B LT**  
**RAMP C RT**

FILE NAME =  
 S:\Projects\403\403-25-7\Drawings\403-25-7\403-25-7.dwg

USER NAME = lunde  
 PLOT SCALE = 20,0000 ' / IN.  
 PLOT DATE = 6/24/2012

DESIGNED - JWS  
 DRAWN - LEC  
 CHECKED - BRM  
 DATE - 11-05-07

REVISED -  
 REVISED -  
 REVISED -  
 REVISED -

**STATE OF ILLINOIS**  
**DEPARTMENT OF TRANSPORTATION**

**MAINTENANCE OF TRAFFIC, FAYETTE AVE. (STAGE 3)**

SCALE: 1"=10' SHEET NO. 21 OF 35 SHEETS STA. 53+85.00 TO STA. 53+85.00

F.A. SITE.	SECTION	COUNTY	TOTAL SHEETS	SHEET NO.
57/70	(25-3) I-6	EFFINGHAM	839	691
CONTRACT NO. 74293				