


DATE _____
 BY _____
 SURVEYED _____
 PLOTTED _____
 TEMPLATE _____
 NOTE BOOK _____
 AREAS CHECKED _____
 NO. _____

DATE _____
 BY _____
 SURVEYED _____
 PLOTTED _____
 TEMPLATE _____
 NOTE BOOK _____
 AREAS CHECKED _____
 NO. _____

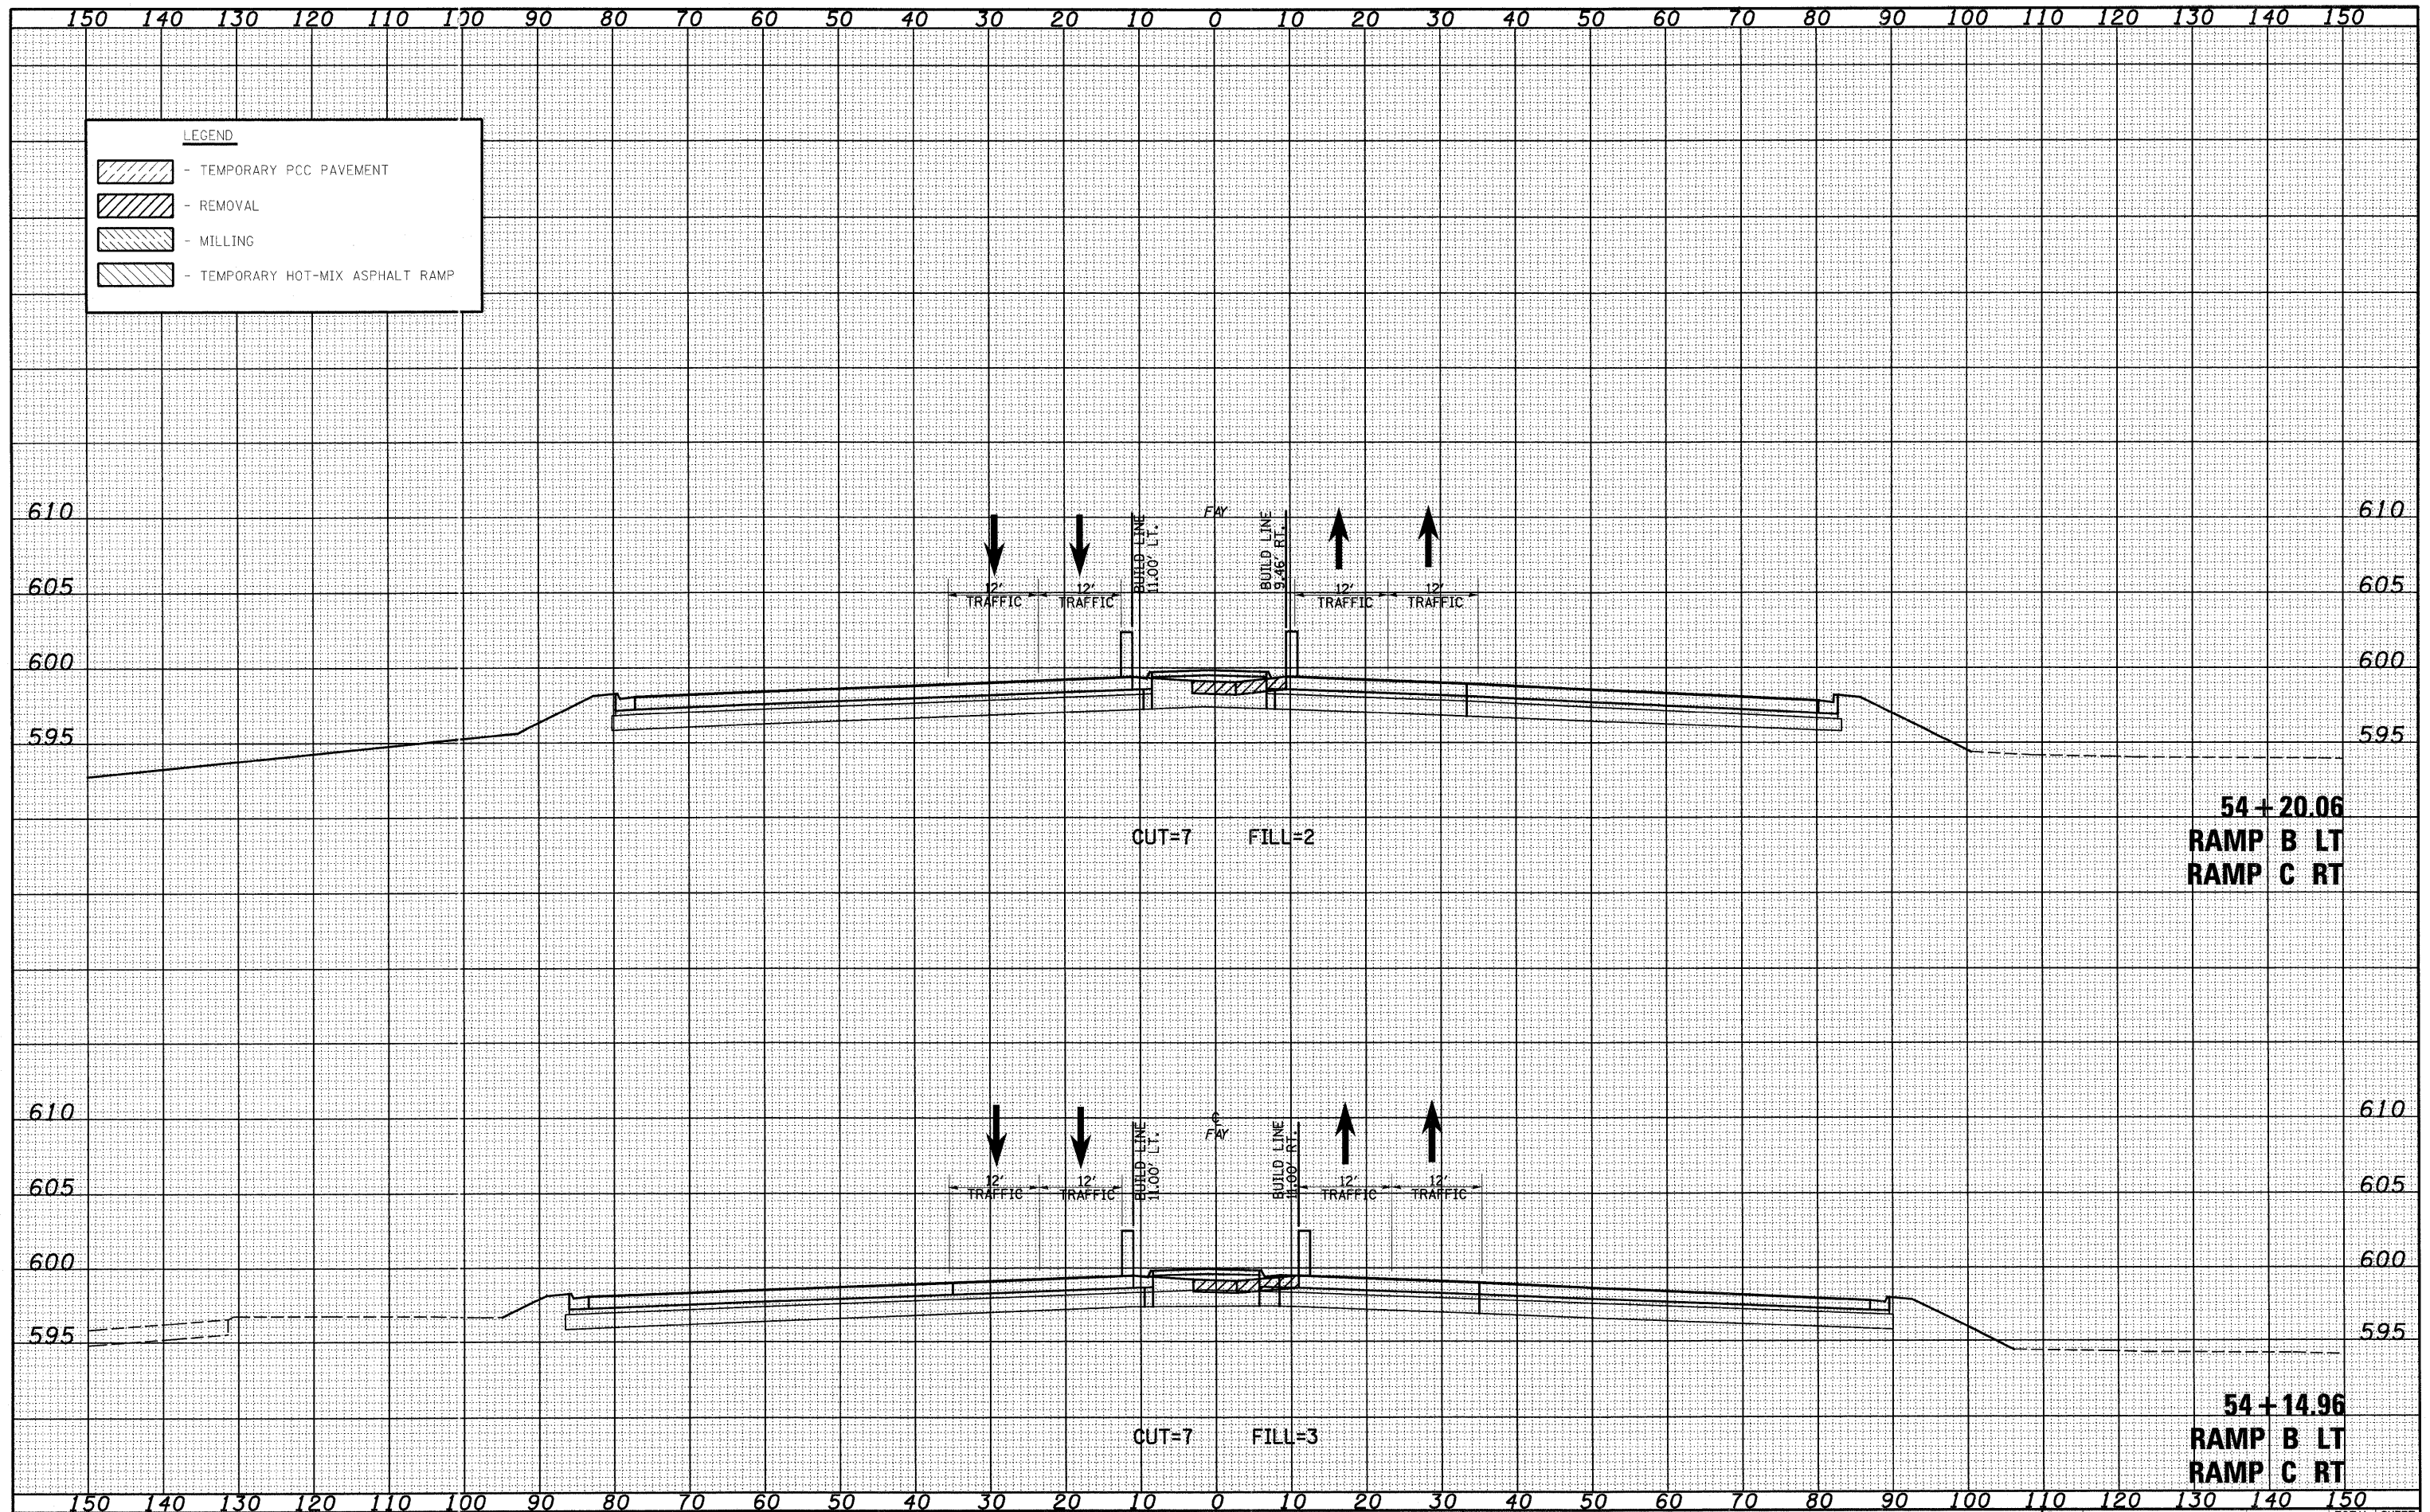

54+20.06
RAMP B LT
RAMP C RT

54+14.96
RAMP B LT
RAMP C RT

FILE NAME =
 S:\Projects\03-0002-57-70\Drawings\Stage3\Drawings\Stage3.dwg

USER NAME = lnda
 PLOT SCALE = 20,0000 "/ IN.
 PLOT DATE = 6/24/2010

DESIGNED - JWS
 DRAWN - LEC
 CHECKED - BRM
 DATE - 11-05-07

REVISED -
 REVISED -
 REVISED -
 REVISED -

STATE OF ILLINOIS
DEPARTMENT OF TRANSPORTATION

MAINTENANCE OF TRAFFIC, FAYETTE AVE. (STAGE 3)
 SCALE: 1"=10' SHEET NO. 23 OF 35 SHEETS STA. 54+14.96 TO STA. 54+20.06

| | | | | |
|---|-----------------------|---------------------|---------------------|------------------|
| F.A. RTE. 57/70 | SECTION (25-3) I-6 | COUNTY EFFINGHAM | TOTAL SHEETS 839 | SHEET NO. 693 |
| FED. ROAD DIST. NO. ILLINOIS FED. AID PROJECT | | | CONTRACT NO. 74293 | |