


DATE
BY
FINAL SURVEY
SURVEYED PLOTTED
NOTE BOOK TEMPLATE
AREAS AREAS CHECKED

DATE
BY
ORIGINAL SURVEY
SURVEYED PLOTTED
NOTE BOOK TEMPLATE
AREAS AREAS CHECKED

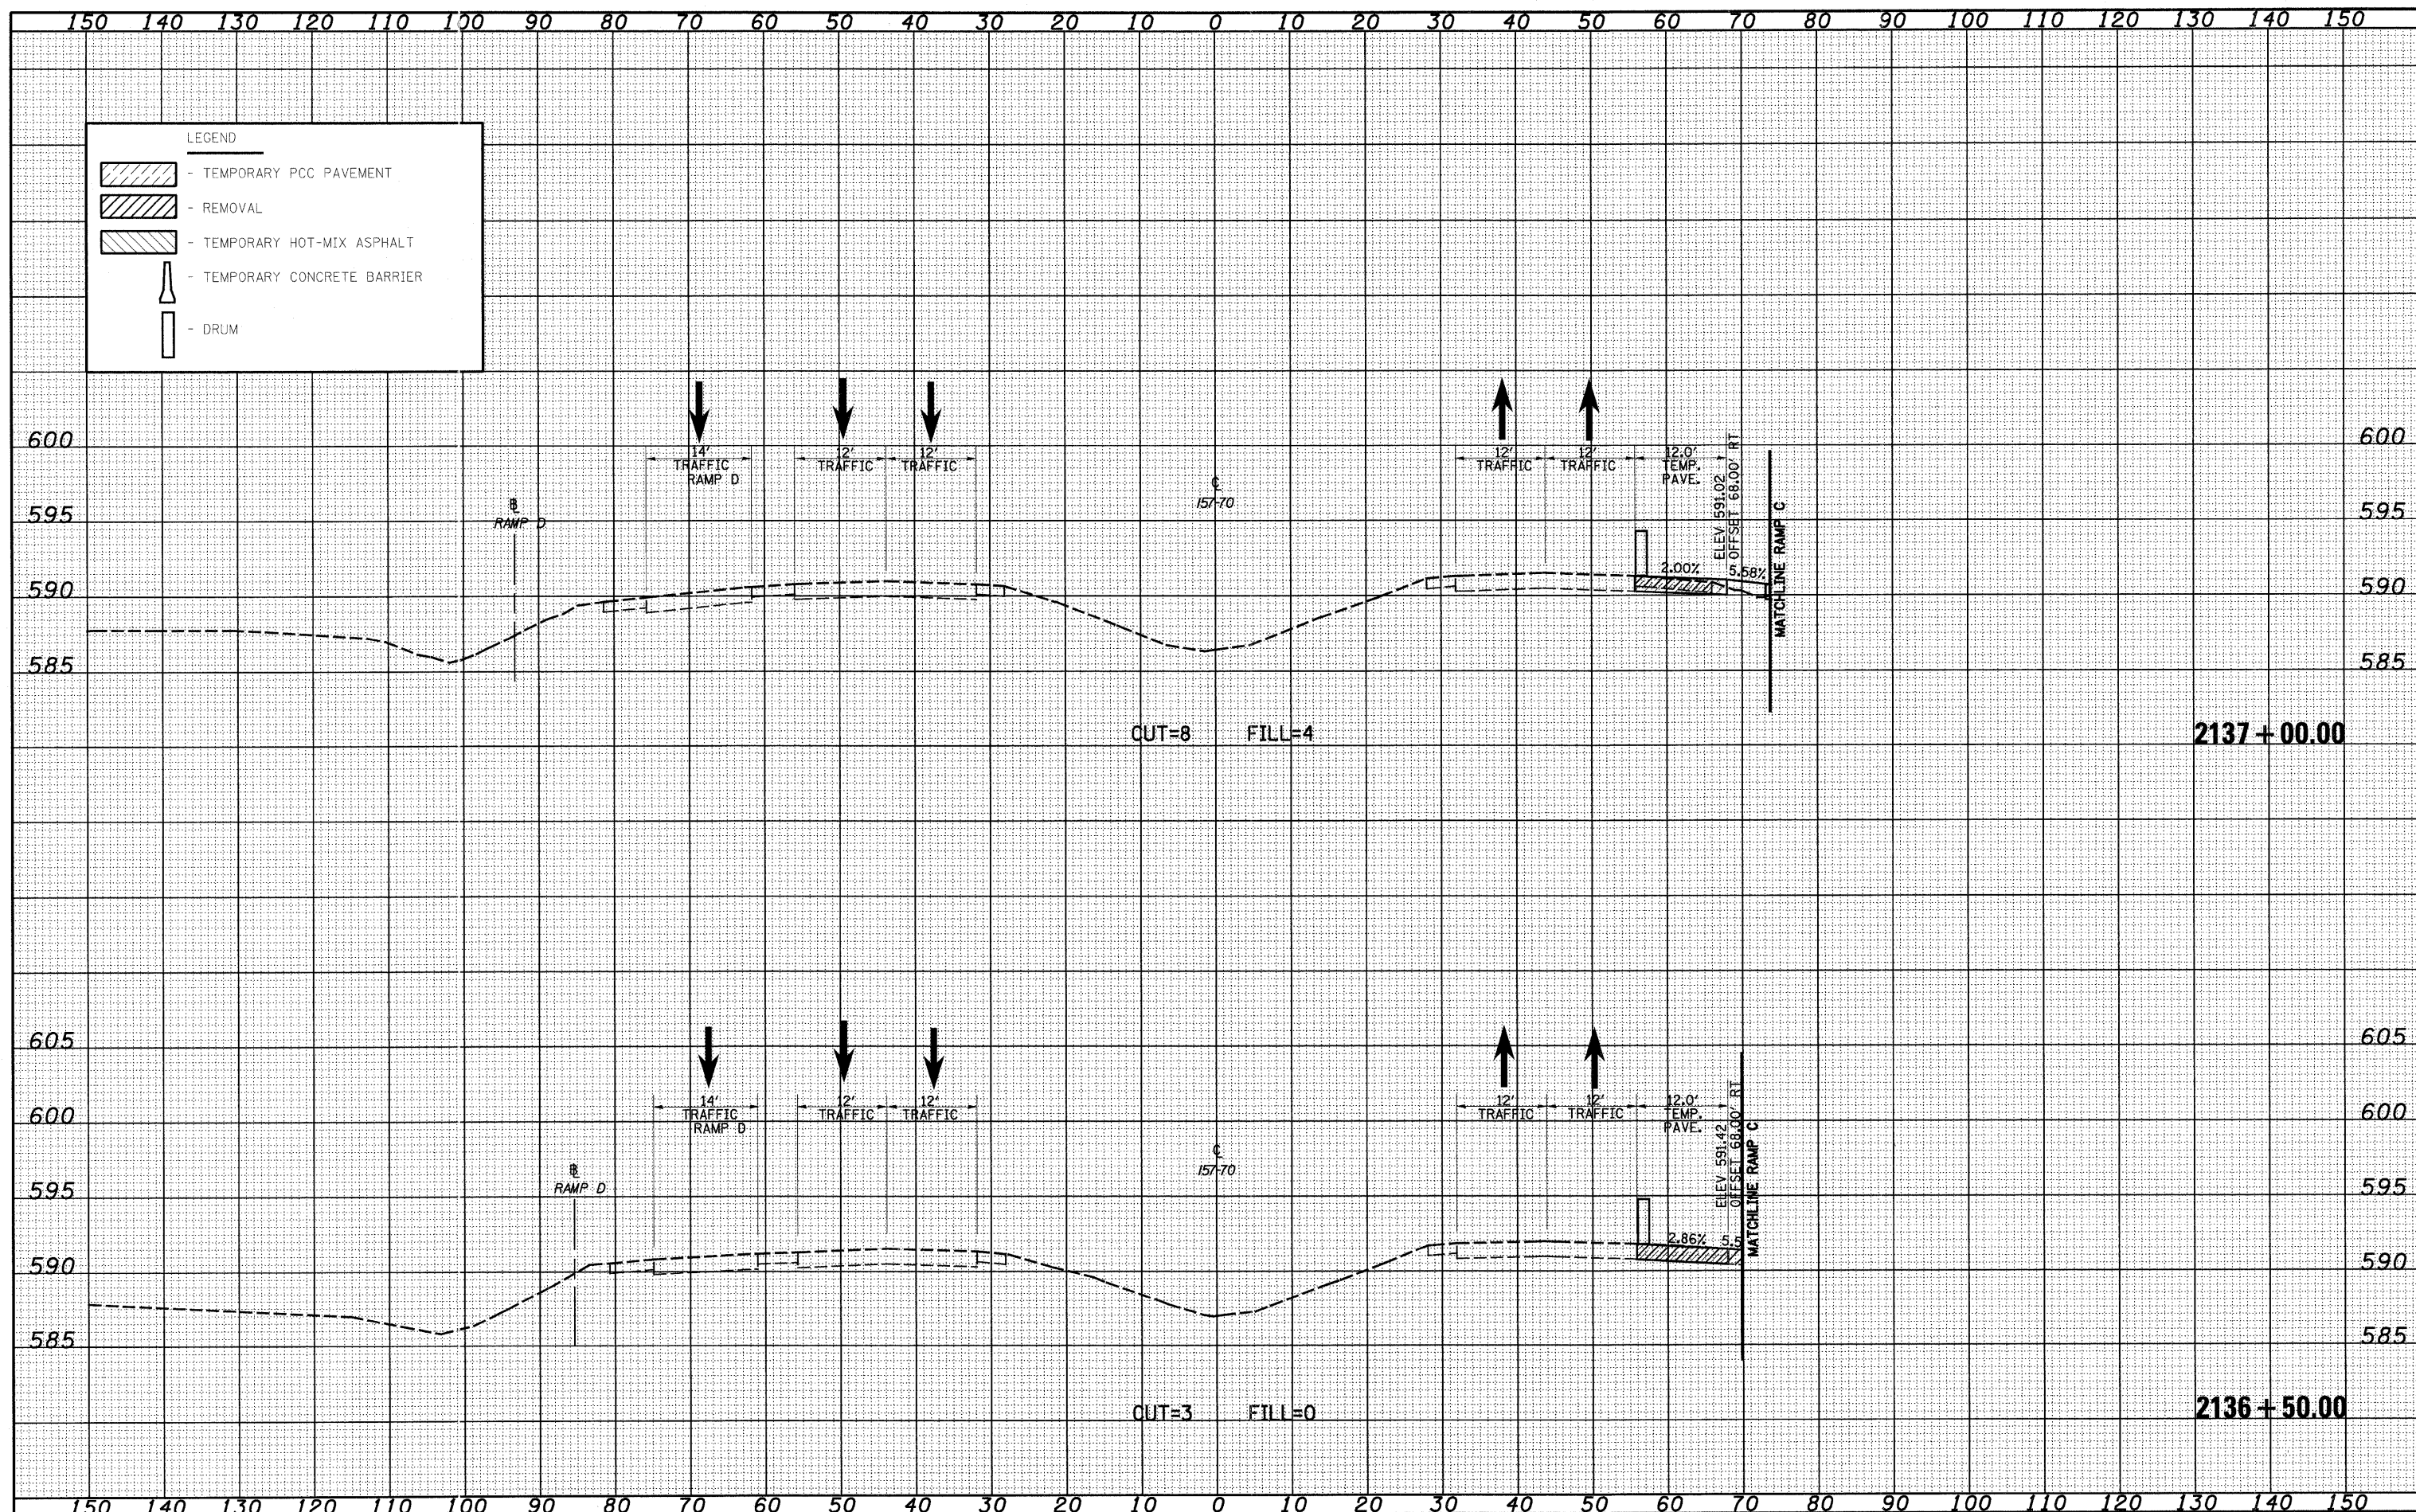

FILE NAME =
PROJECT: 03-0002-57-70 (p) (a) (c) (d) (e) (f) (g) (h) (i) (j) (k) (l) (m) (n) (o) (p) (q) (r) (s) (t) (u) (v) (w) (x) (y) (z)

USER NAME = lnda
DESIGNED - JWS
DRAWN - LEC
CHECKED - BRM
DATE - 12-05-08

REVISED -
REVISED -
REVISED -
REVISED -

PLOT SCALE = 20,000.00' / IN.
PLOT DATE = 6/24/2010

**STATE OF ILLINOIS
DEPARTMENT OF TRANSPORTATION**

MAINTENANCE OF TRAFFIC, I-57/70 (PRE-STAGE 1)
SCALE: 1"=10'
SHEET NO. 3 OF 33 SHEETS
STA. 2136+50.00 TO STA. 2137+00.00

F.A.T. RTE. 57/70	SECTION (25-3) I-6	COUNTY EFFINGTON	TOTAL SHEETS 839	SHEET NO. 708
FED. ROAD DIST. NO. ILLINOIS FED. AID PROJECT			CONTRACT NO. 74293	